


FINAL SURVEY	SURVEYED	BY	DATE
NOTE BOOK	PLOTTED		
NO.	TEMPLATE		
	AREAS		
	CHECKED		

ORIGINAL SURVEY	SURVEYED	BY	DATE
NOTE BOOK	PLOTTED		
NO.	TEMPLATE		
	AREAS		
	CHECKED		

McDonough Associates Inc.
Engineers / Architects
181 East Randolph Street Chicago, Illinois 60601

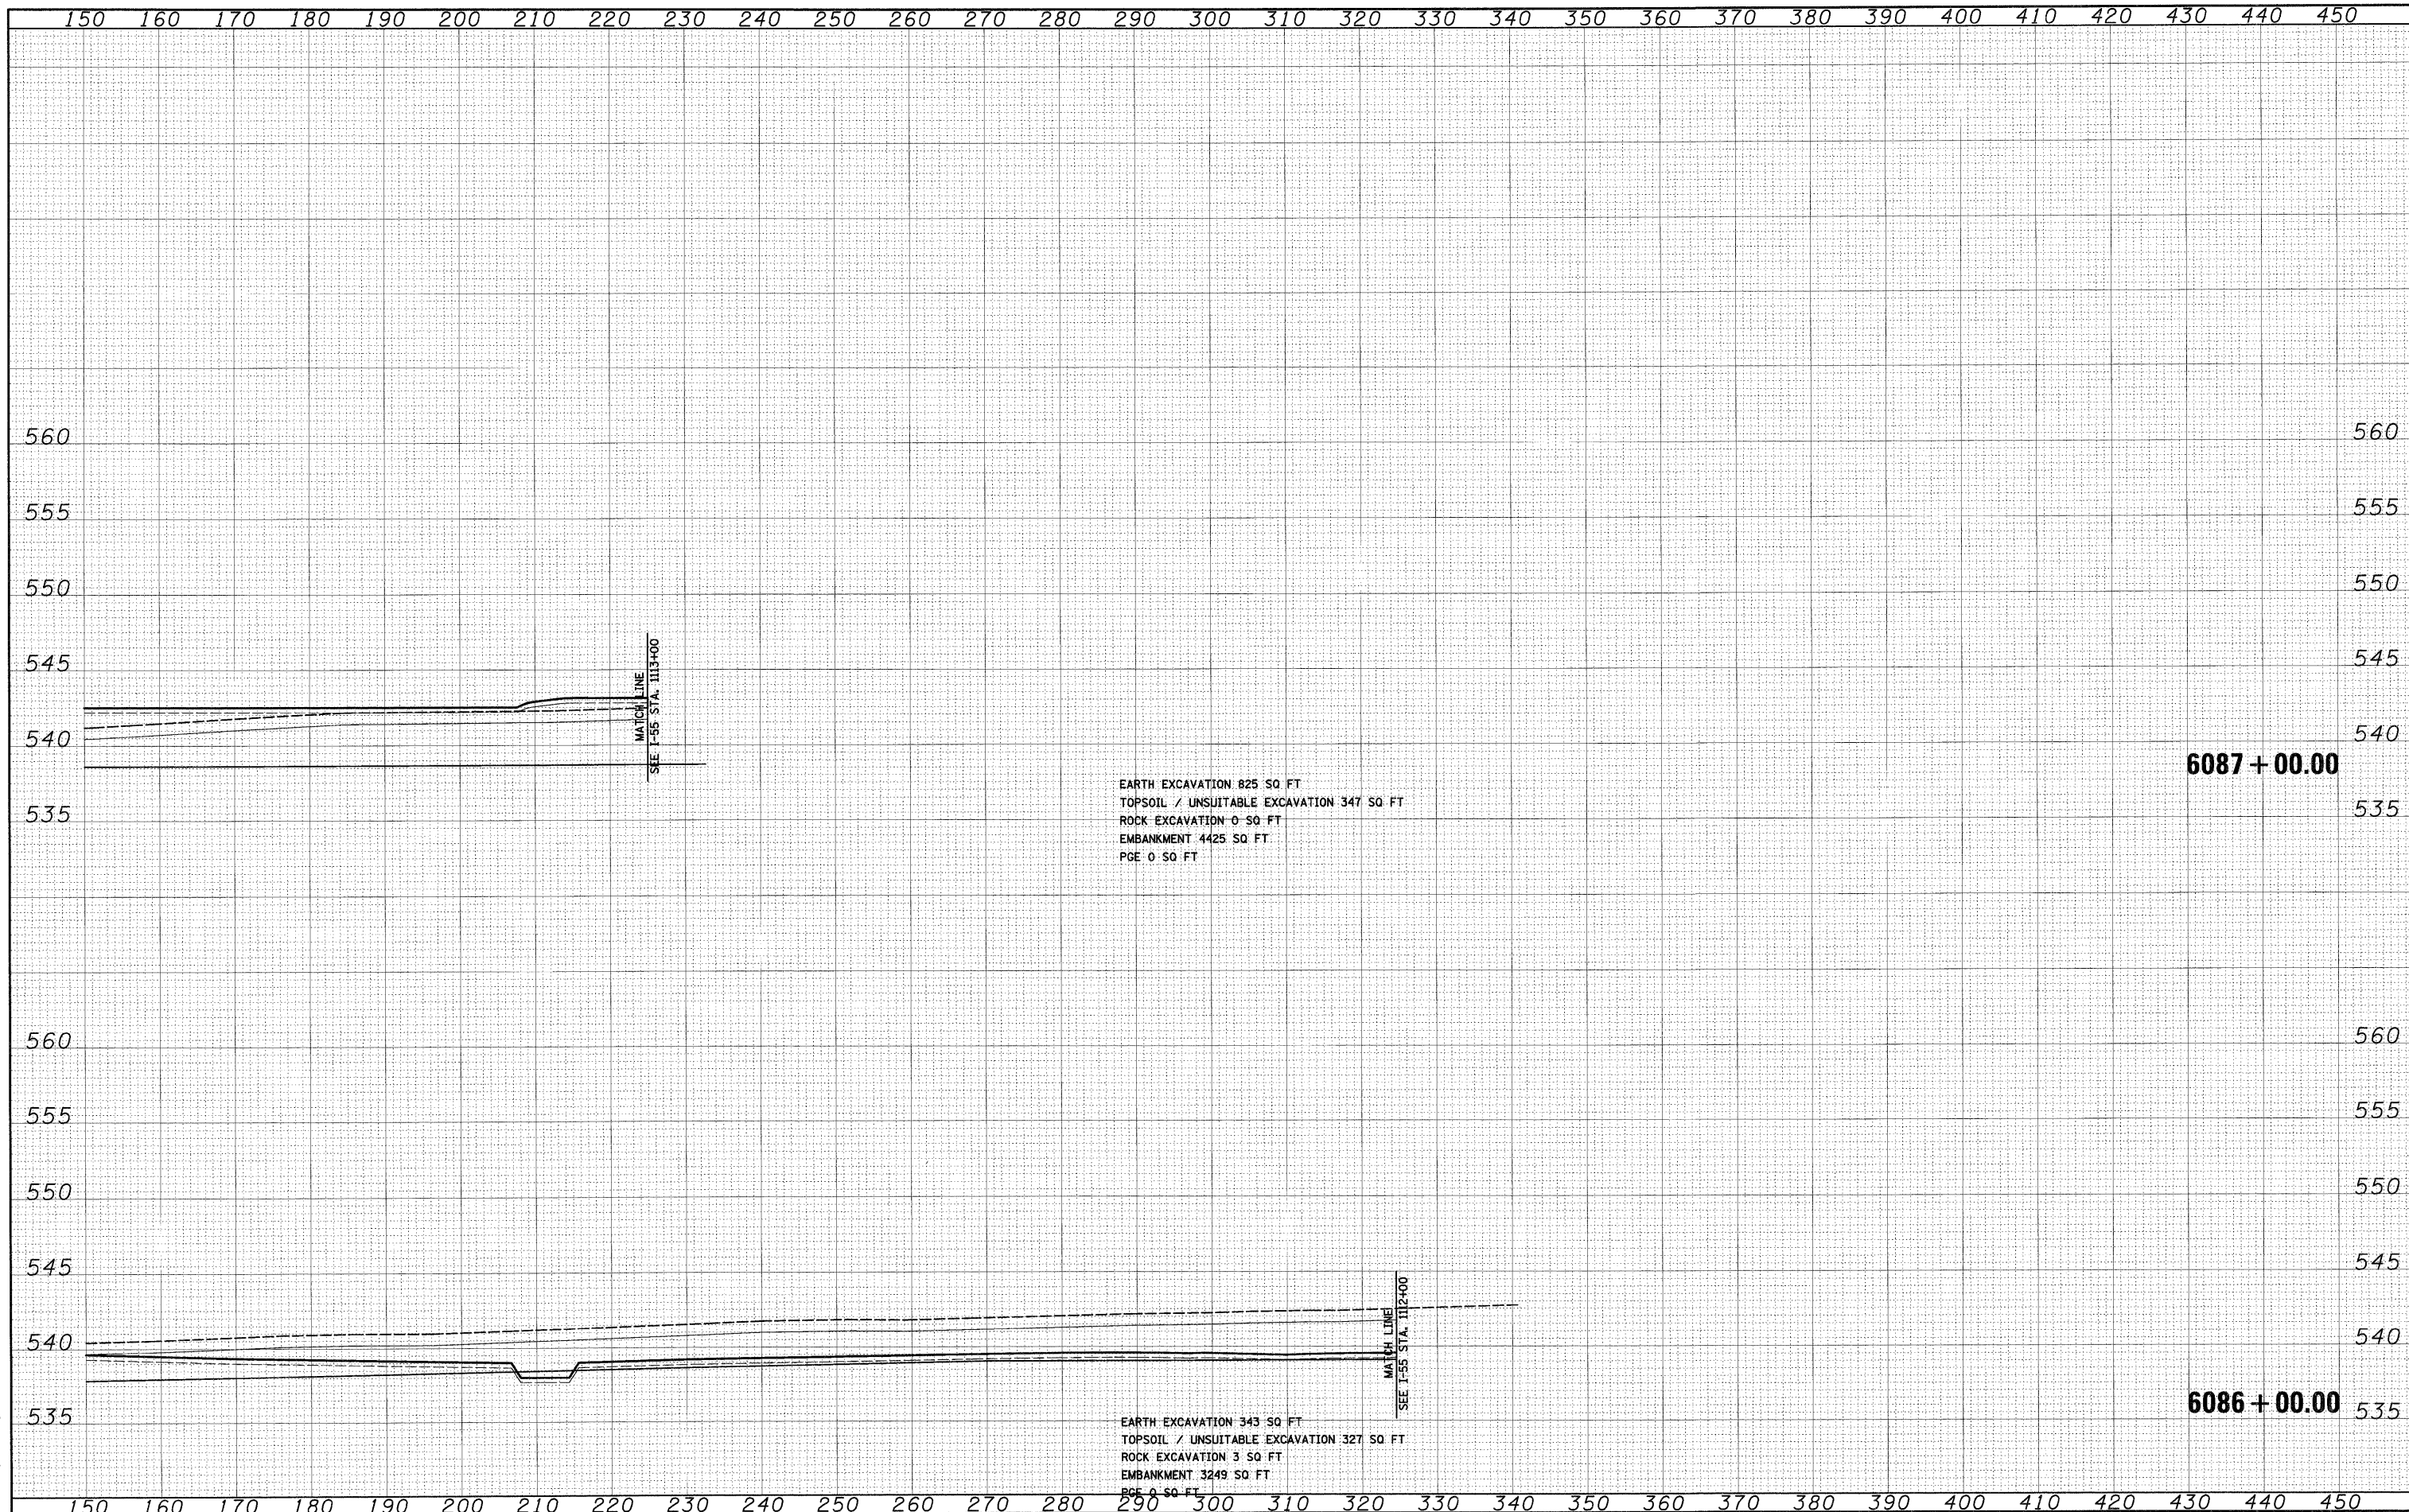

EARTH EXCAVATION 825 SQ FT
TOPSOIL / UNSUITABLE EXCAVATION 347 SQ FT
ROCK EXCAVATION 0 SQ FT
EMBANKMENT 4425 SQ FT
PGE 0 SQ FT

6087 + 00.00

EARTH EXCAVATION 343 SQ FT
TOPSOIL / UNSUITABLE EXCAVATION 327 SQ FT
ROCK EXCAVATION 3 SQ FT
EMBANKMENT 3249 SQ FT
PGE 0 SQ FT

6086 + 00.00

FILE NAME = D:\60F12-SHT-XSS+T02.dgn

USER NAME = TKLuegel
DESIGNED - TRK
DRAWN - TRK
CHECKED - DLT
DATE - 2/4/11

REVISED -
REVISED -
REVISED -
REVISED -

**STATE OF ILLINOIS
DEPARTMENT OF TRANSPORTATION**

WEST FRONTAGE CONNECTOR CROSS SECTIONS
SCALE: 1"=10'H; 1"=5'V SHEET NO. 15 OF 16 SHEETS STA. 6086+00.00 TO STA. 6087+00.00

F.A.T. RTE.	SECTION	COUNTY	TOTAL SHEETS	SHEET NO.
55	99-2HB-2B-1	WILL	756	678
CONTRACT NO. 60F12			ILLINOIS FED. AID PROJECT	