


DATE	
BY	
SURVEYED	
TEMP. DATE	
AREAS CHECKED	
FINAL SURVEY	
NOTE BOOK	
NO.	

DATE	
BY	
SURVEYED	
TEMP. DATE	
AREAS CHECKED	
ORIGINAL SURVEY	
NOTE BOOK	
NO.	

McDonough Associates Inc.  
 Engineers Architects  
 181 East Randolph Street, Chicago, Illinois 60601

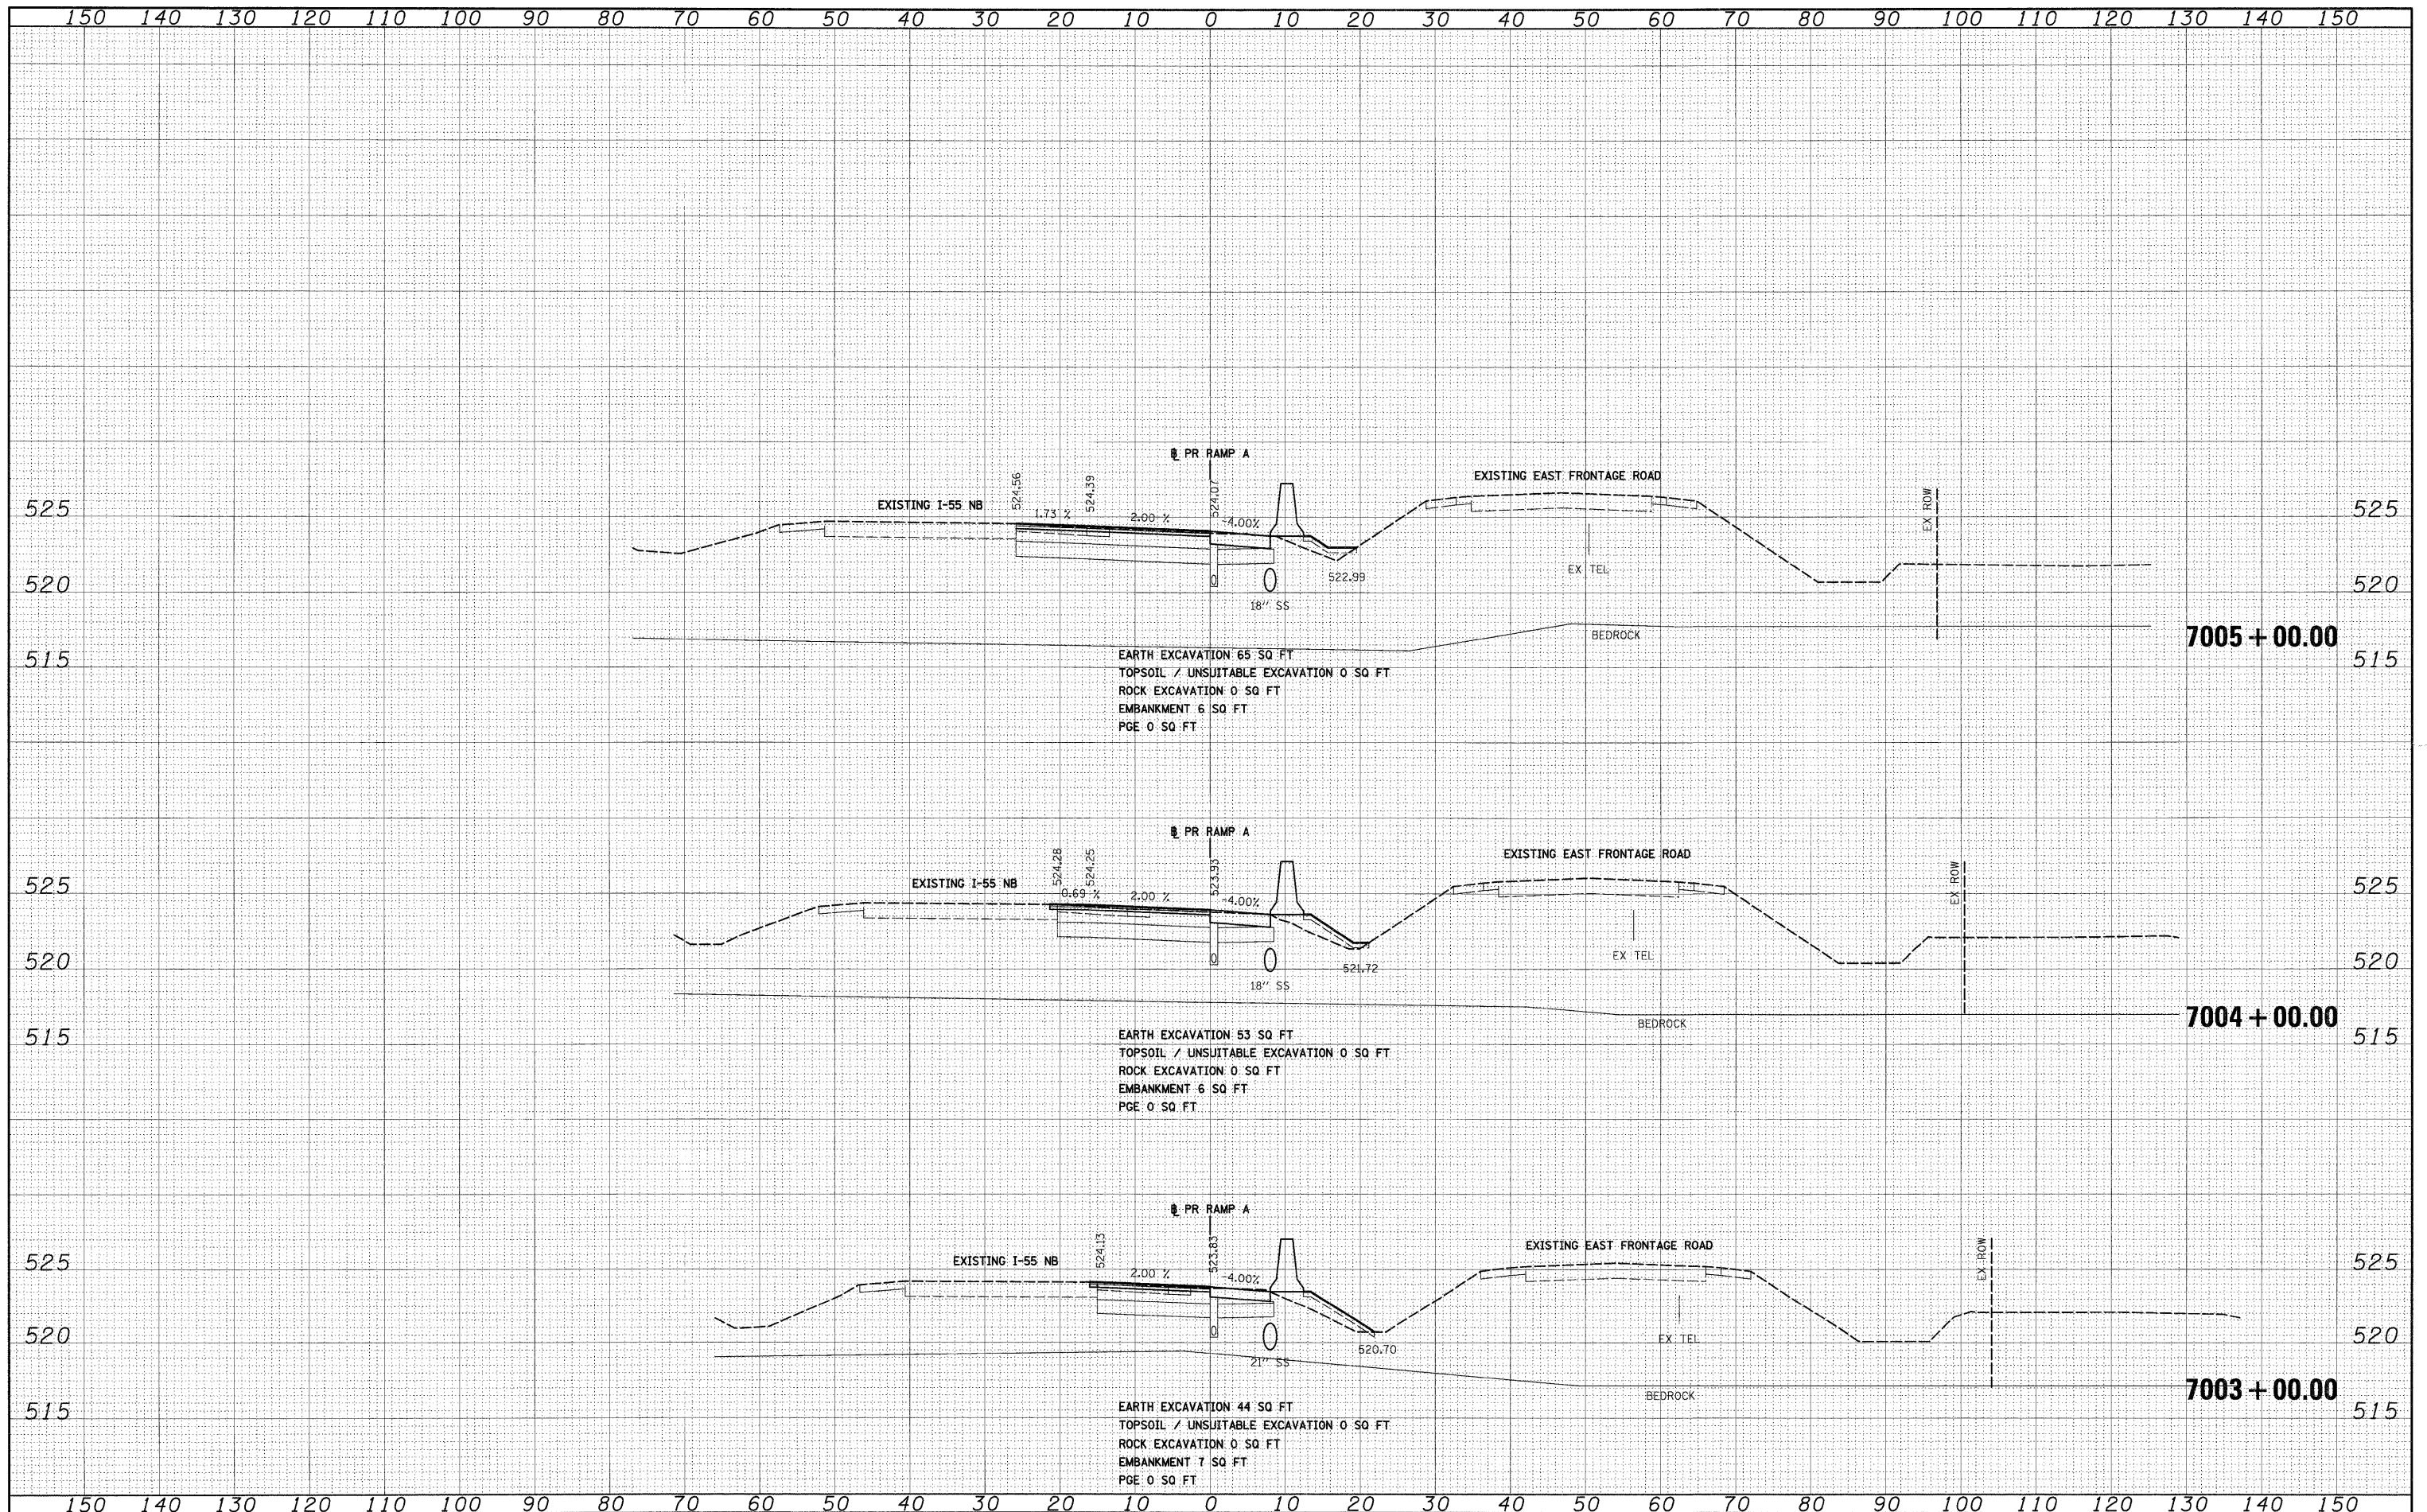

FILE NAME = D:\B0F12-SHT-X55-1109.dgn

USER NAME = TKluagan  
 PLOT SCALE = 1:10  
 PLOT DATE = 2/3/2011

DESIGNED - TRK  
 DRAWN - TRK  
 CHECKED - DLT  
 DATE - 2/4/11

REVISED -  
 REVISED -  
 REVISED -  
 REVISED -

**STATE OF ILLINOIS  
 DEPARTMENT OF TRANSPORTATION**

**RAMP A CROSS SECTIONS**

SCALE: 1"=10'H; 1"=5'V SHEET NO. 2 OF 8 SHEETS STA. 7003+00.00 TO STA. 7005+00.00

F.A.I. R.T.E.	SECTION	COUNTY	TOTAL SHEETS	SHEET NO.
55	99-2HB-2B-1	WILL	756	681
CONTRACT NO. 60F12			ILLINOIS FED. AID PROJECT	