


DATE	
BY	
SURVEYED	
TEMP LATE	
AREAS CHECKED	
NO.	

DATE	
BY	
SURVEYED	
TEMP LATE	
AREAS CHECKED	
NO.	

McDonough Associates Inc.
 Engineers / Architects
 100 East Randolph Street, Chicago, Illinois 60601

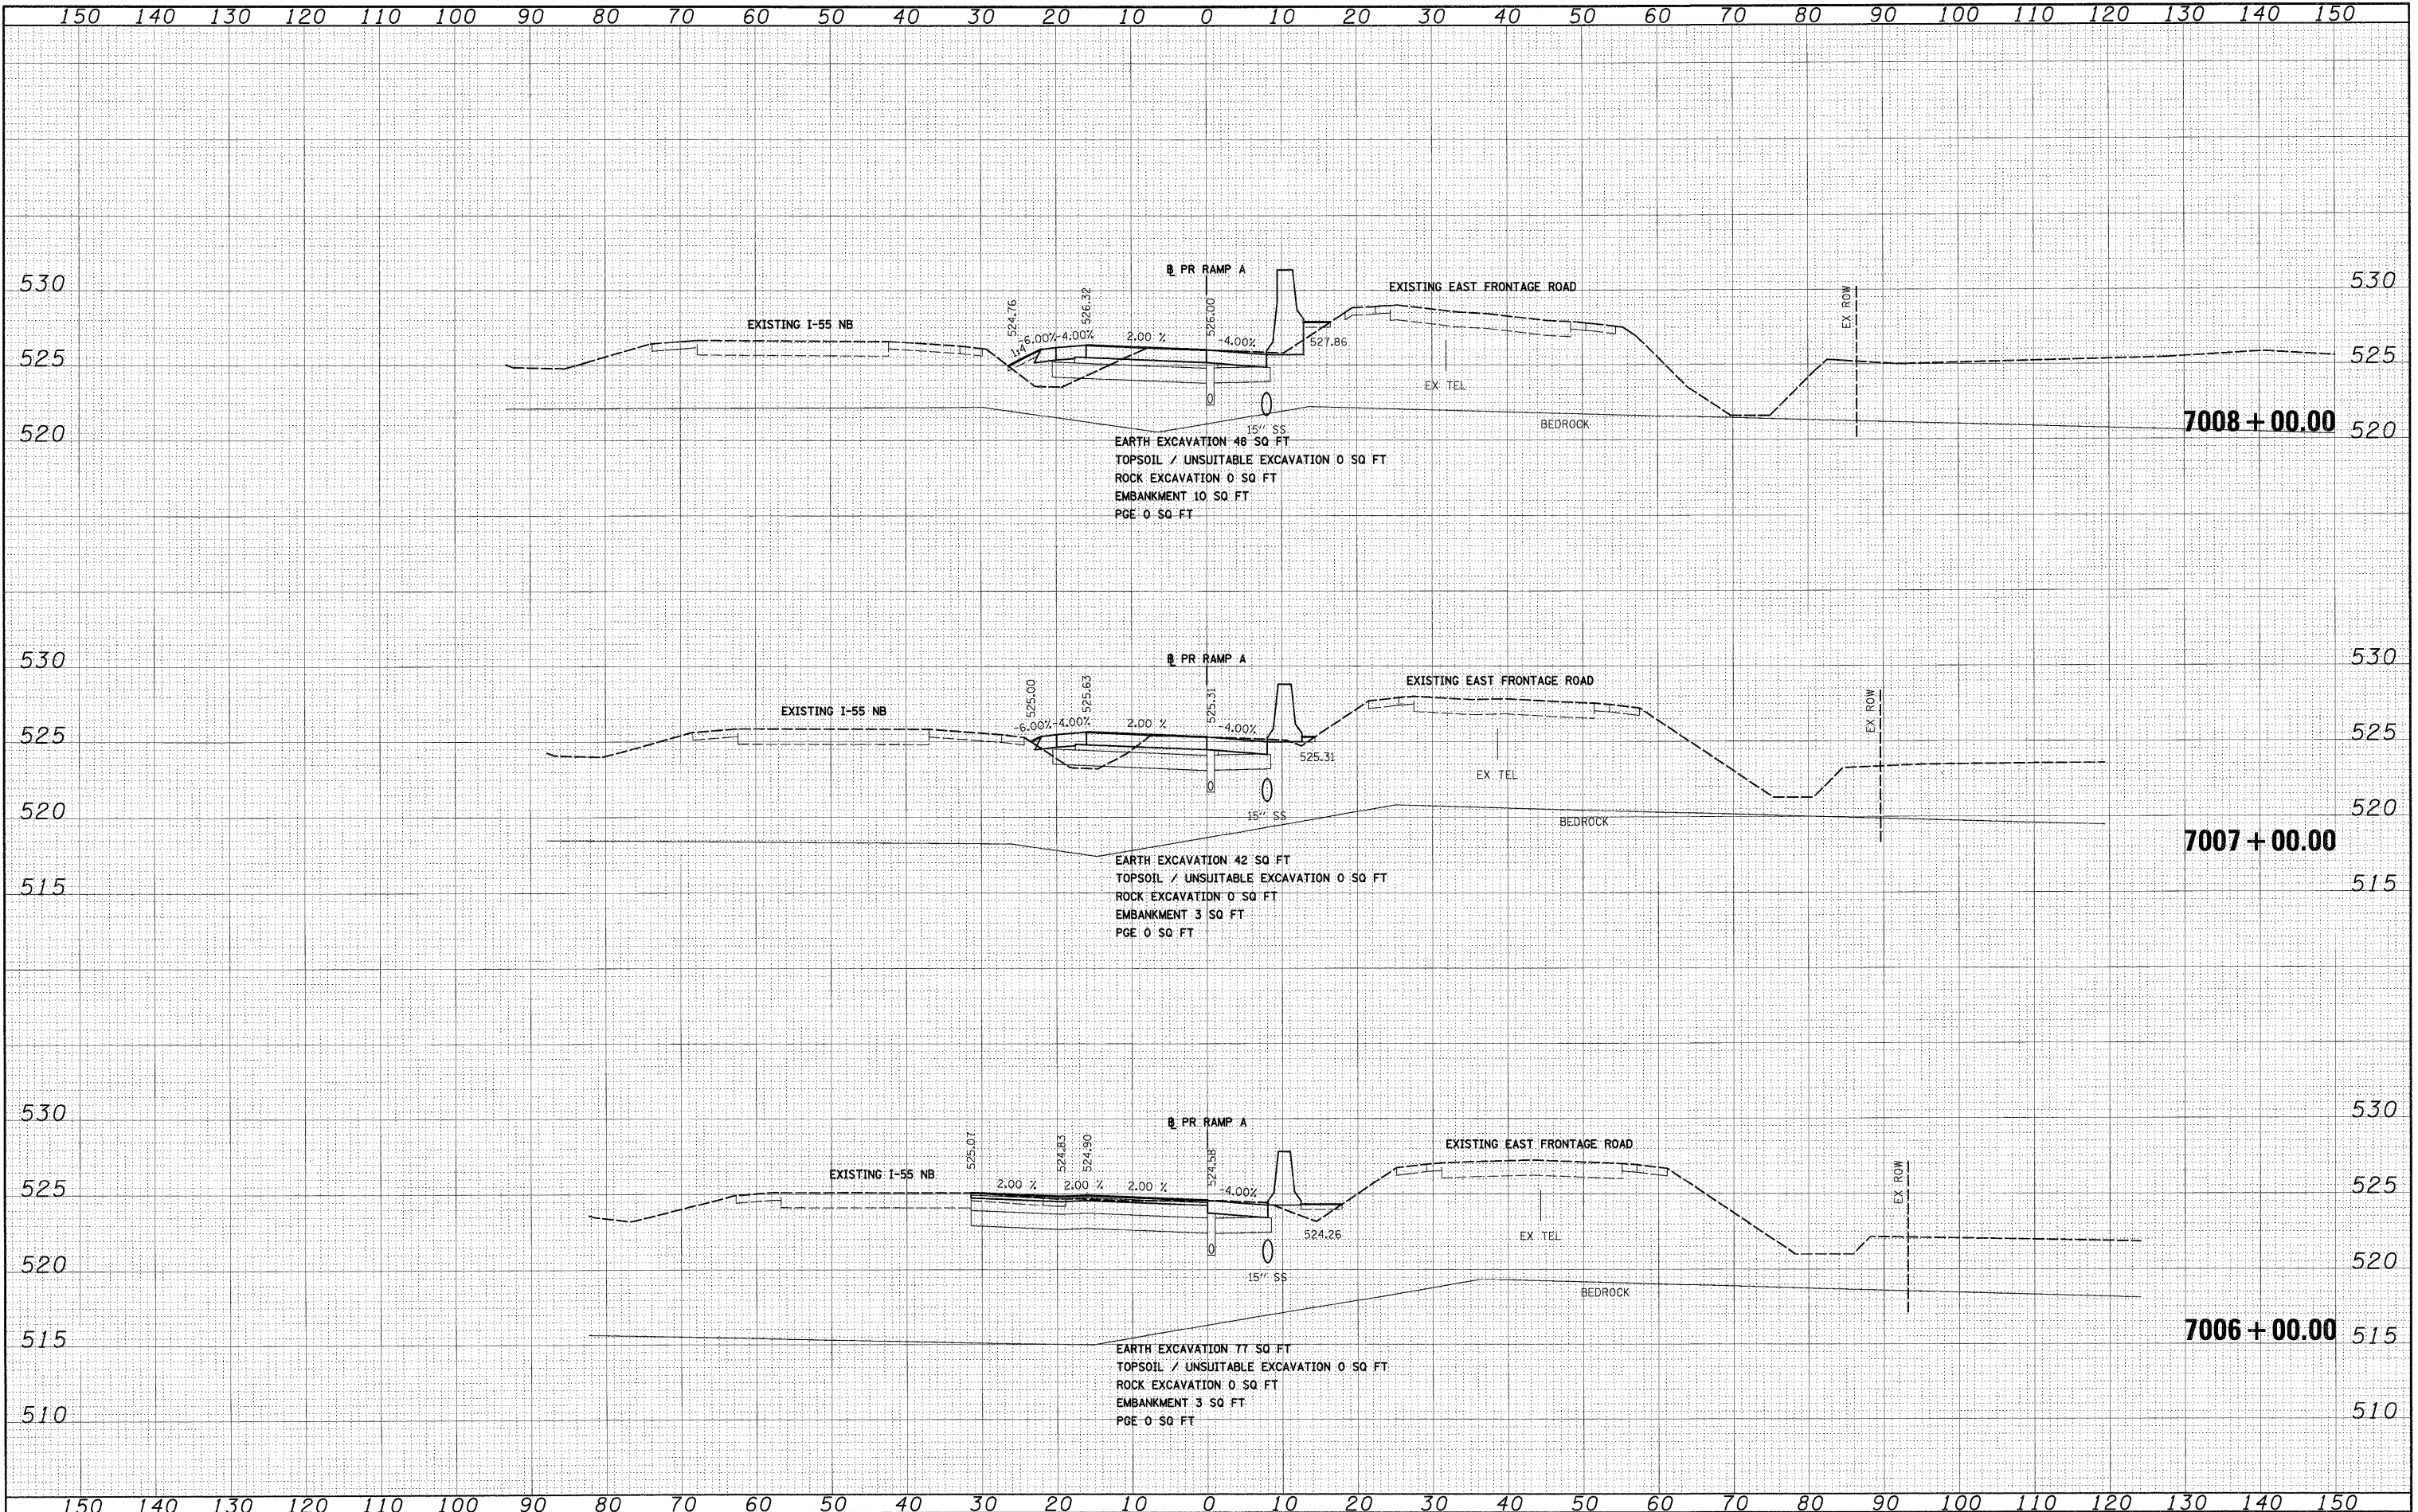

FILE NAME = D:\62\F12-SHT-XSSH109.dgn
 USER NAME = TKLuegel

DESIGNED	- TRK	REVISED	-
DRAWN	- TRK	REVISED	-
CHECKED	- DLT	REVISED	-
DATE	- 2/4/11	REVISED	-

PLT SCALE	= 1:10
PLT DATE	= 2/3/2011

STATE OF ILLINOIS
 DEPARTMENT OF TRANSPORTATION

RAMP A CROSS SECTIONS
 SCALE: 1"=10'H; 1"=5'V SHEET NO. 3 OF 8 SHEETS STA. 7006+00.00 TO STA. 7008+00.00

F.A.T. RTE.	SECTION	COUNTY	TOTAL SHEETS	SHEET NO.
55	99-2HB-2B-1	WILL	756	682
CONTRACT NO. 60F12				
FED. ROAD DIST. NO. 1 ILLINOIS FED. AID PROJECT				