


DATE	
BY	
FINAL SURVEY	
SURVEYED	
PLOTTED	
NOTE BOOK	
AREAS CHECKED	
NO.	

DATE	
BY	
ORIGINAL SURVEY	
SURVEYED	
PLOTTED	
NOTE BOOK	
AREAS CHECKED	
NO.	

McDonough Associates Inc.  
 100 East Randolph Street Chicago, Illinois 60601

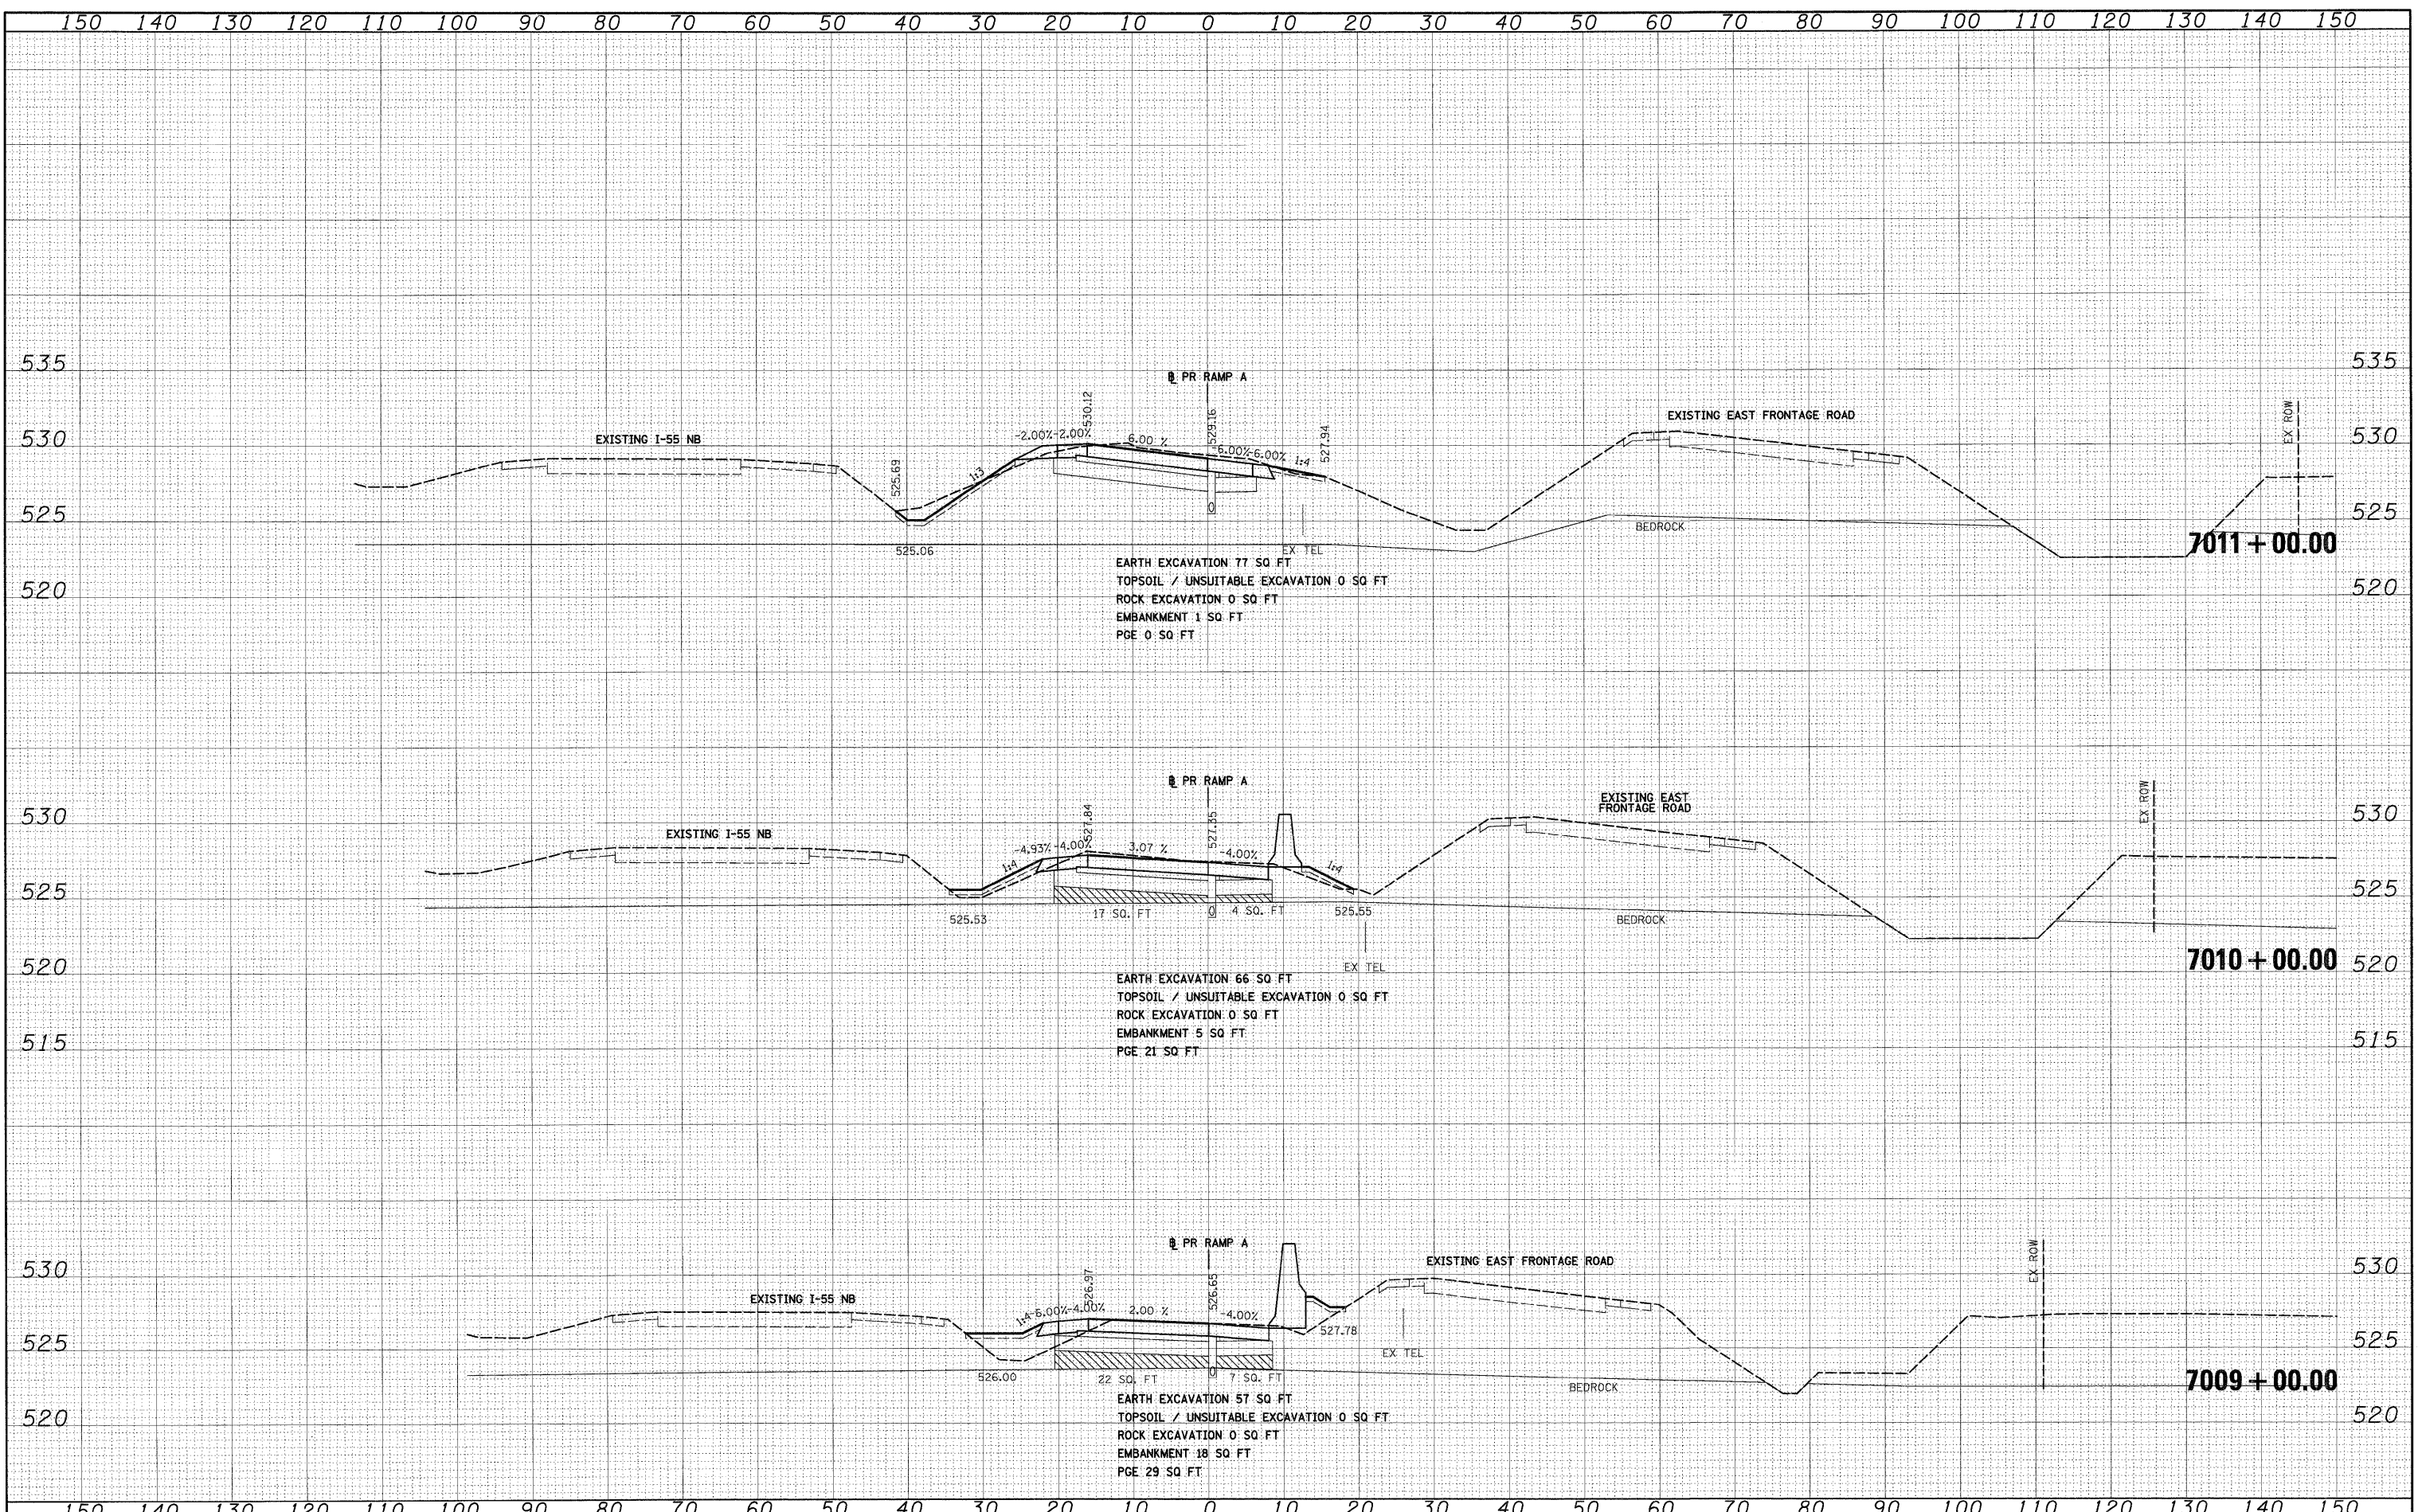

FILE NAME = D:\68F12-SHT-XSSH109.dgn	USER NAME = TKLungel	DESIGNED - TRK	REVISED -	<b>STATE OF ILLINOIS DEPARTMENT OF TRANSPORTATION</b>	<b>RAMP A CROSS SECTIONS</b>	F.A.I. RTE. 55	SECTION 99-2HB-2B-1	COUNTY WILL	TOTAL SHEETS 756	SHEET NO. 683
PLT SCALE = 1:10	CHECKED - DLT	REVISED -	SCALE: 1"=10'H/1"=5'V SHEET NO. 4 OF 8 SHEETS			STA. 7009+00.00 TO STA. 7011+00.00	CONTRACT NO. 60F12			
PLT DATE = 2/3/2011	DATE = 2/4/11	REVISED -	FED. ROAD DIST. NO. 1 ILLINOIS FED. AID PROJECT							