


FINAL SURVEY	DATE
SURVEYED	BY
NOTE BOOK	NO.
AREAS CHECKED	

ORIGINAL SURVEY	DATE
SURVEYED	BY
NOTE BOOK	NO.
AREAS CHECKED	

McDonough Associates Inc.
 Engineers, Architects
 198 East Randolph Street, Chicago, Illinois 60601

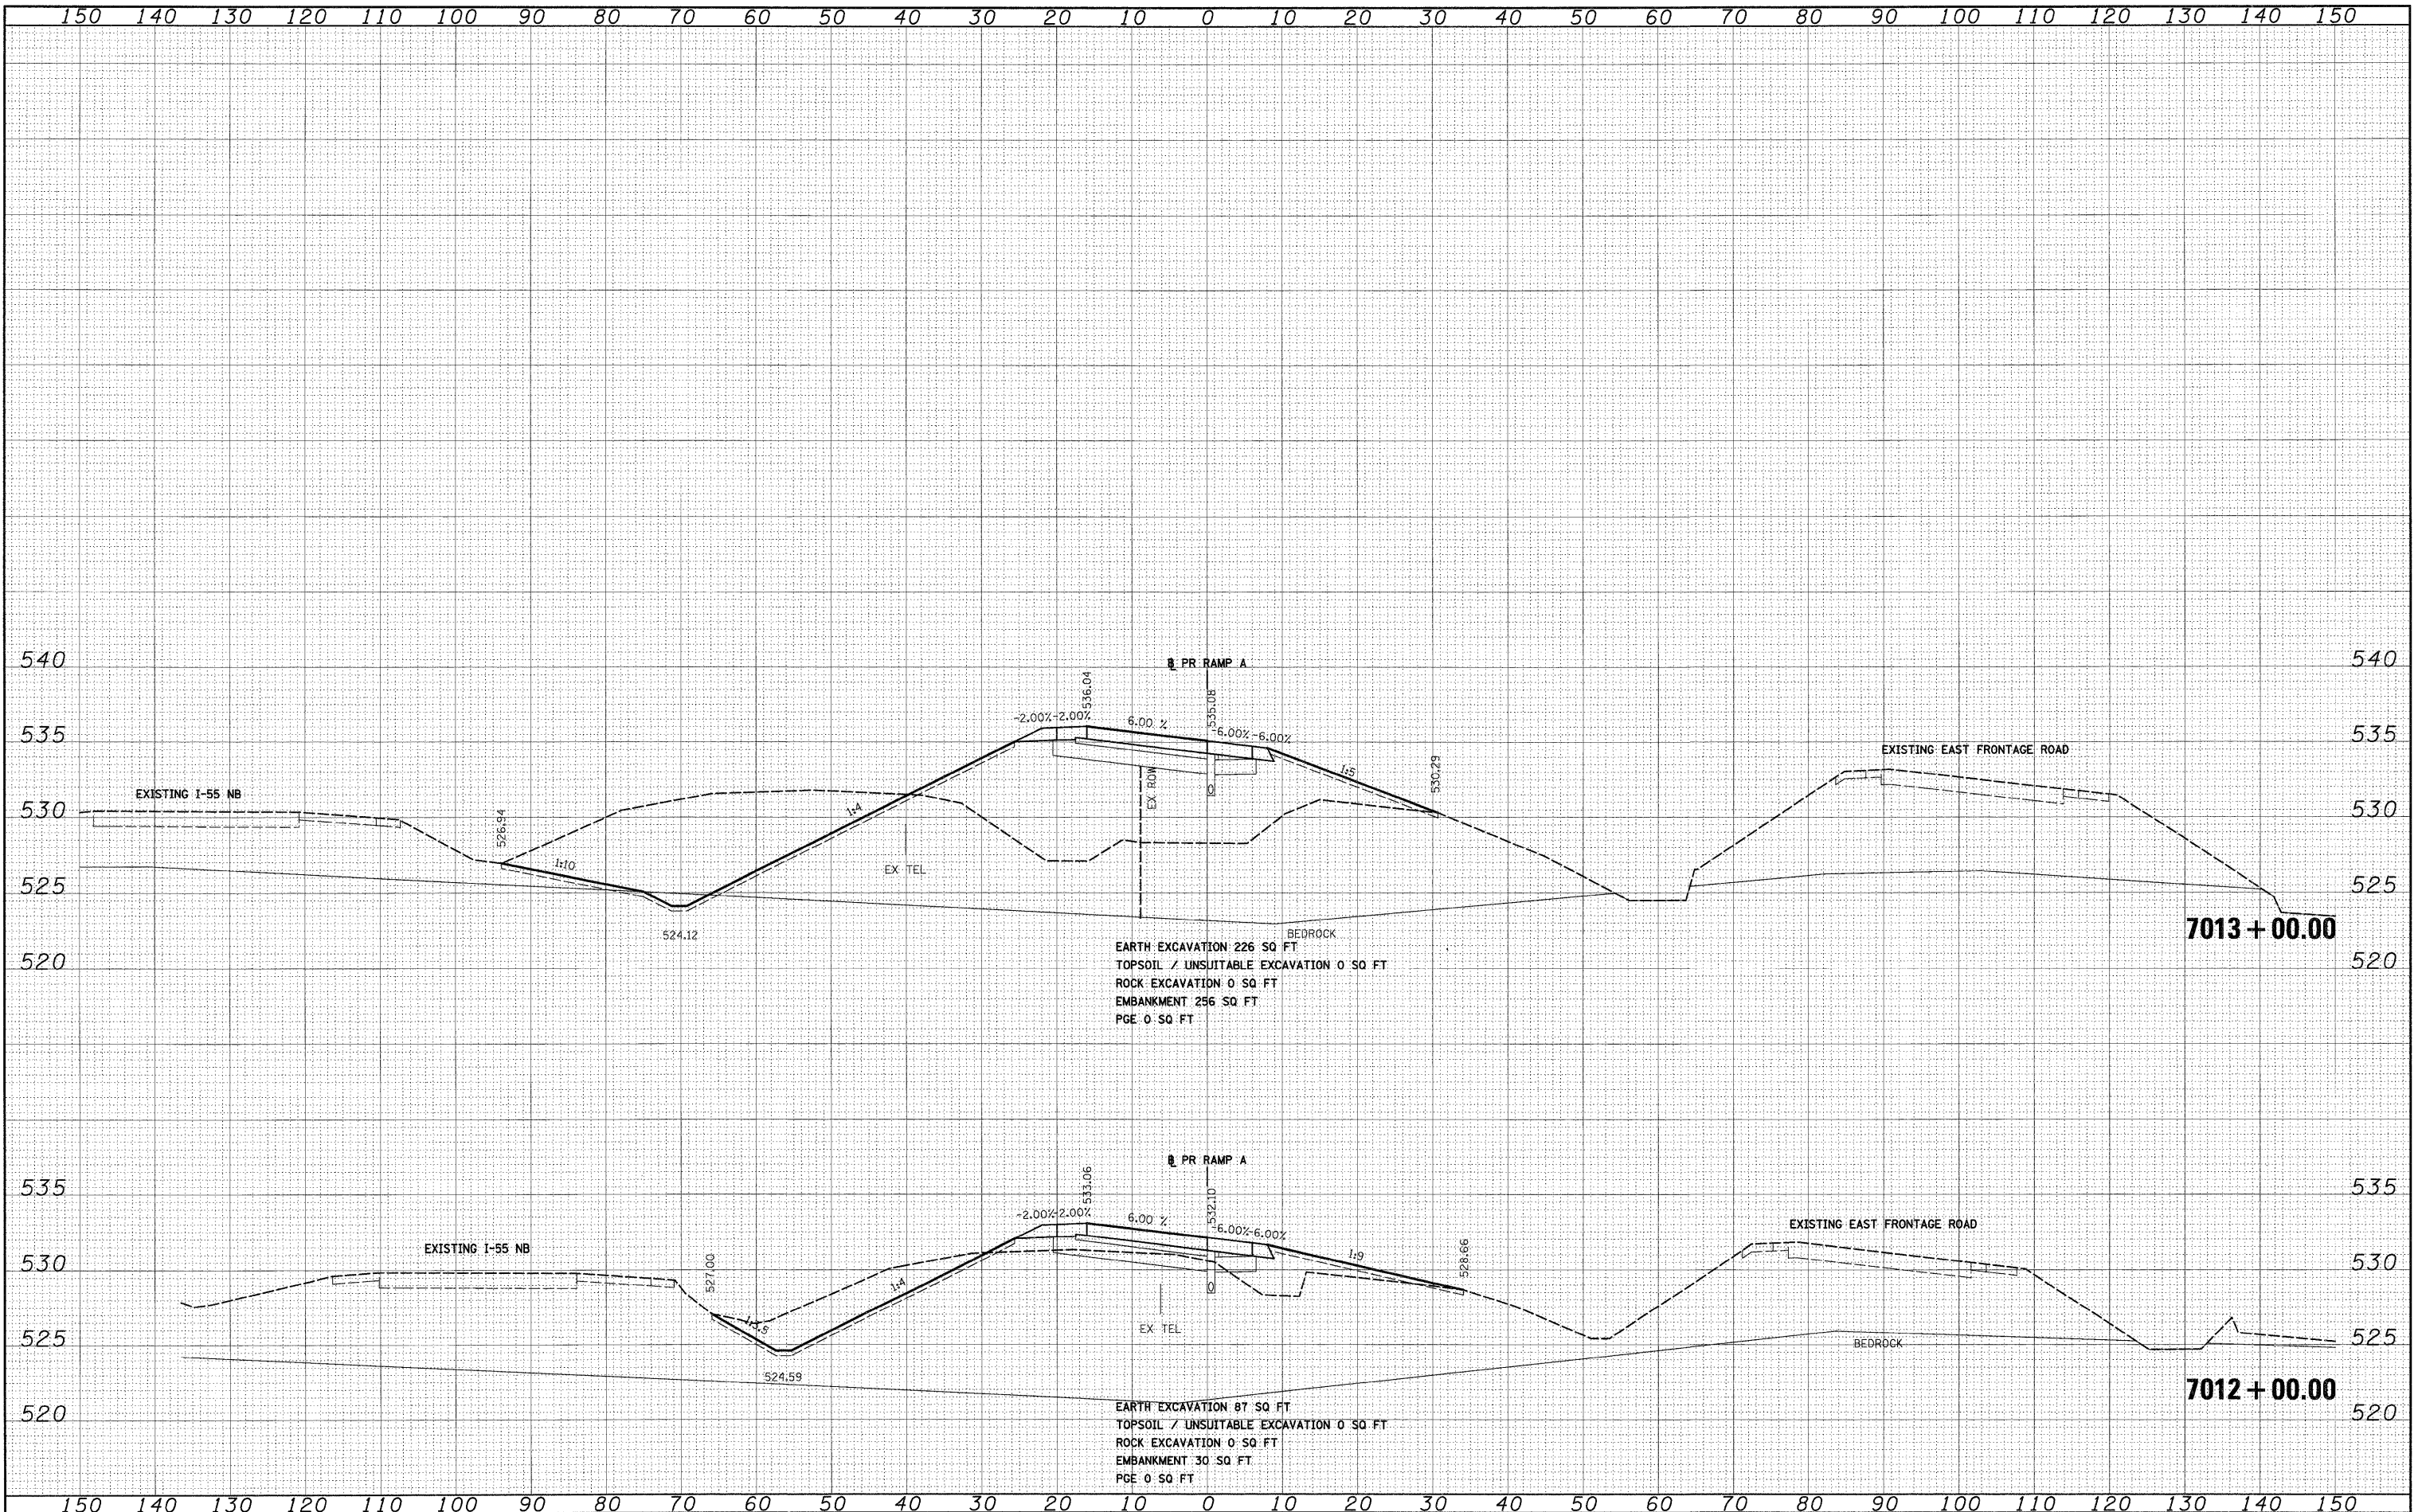

FILE NAME = D:\62F12-SHT-XSSH129.dgn
 USER NAME = TK.uegel
 PLOT SCALE = 1:10
 PLOT DATE = 2/3/2011

DESIGNED - TRK
 DRAWN - TRK
 CHECKED - DLT
 DATE - 2/4/11

REVISED -
 REVISED -
 REVISED -
 REVISED -

**STATE OF ILLINOIS
 DEPARTMENT OF TRANSPORTATION**

RAMP A CROSS SECTIONS

SCALE: 1"=10'H; 1"=5'V SHEET NO. 5 OF 8 SHEETS STA. 7012+00.00 TO STA. 7013+00.00

F.A.I. R.T.E.	SECTION	COUNTY	TOTAL SHEETS	SHEET NO.
55	99-2HB-2B-1	WILL	756	684
CONTRACT NO. 60F12			ILLINOIS FED. AID PROJECT	