



DATE	
BY	
FINAL SURVEY	
APPROVED	
NOTE BOOK	
AREAS CHECKED	

DATE	
BY	
ORIGINAL SURVEY	
APPROVED	
NOTE BOOK	
AREAS CHECKED	

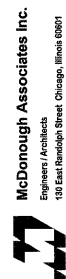

McDonough Associates Inc.  
Engineers / Architects  
100 East Randolph Street, Chicago, Illinois 60601

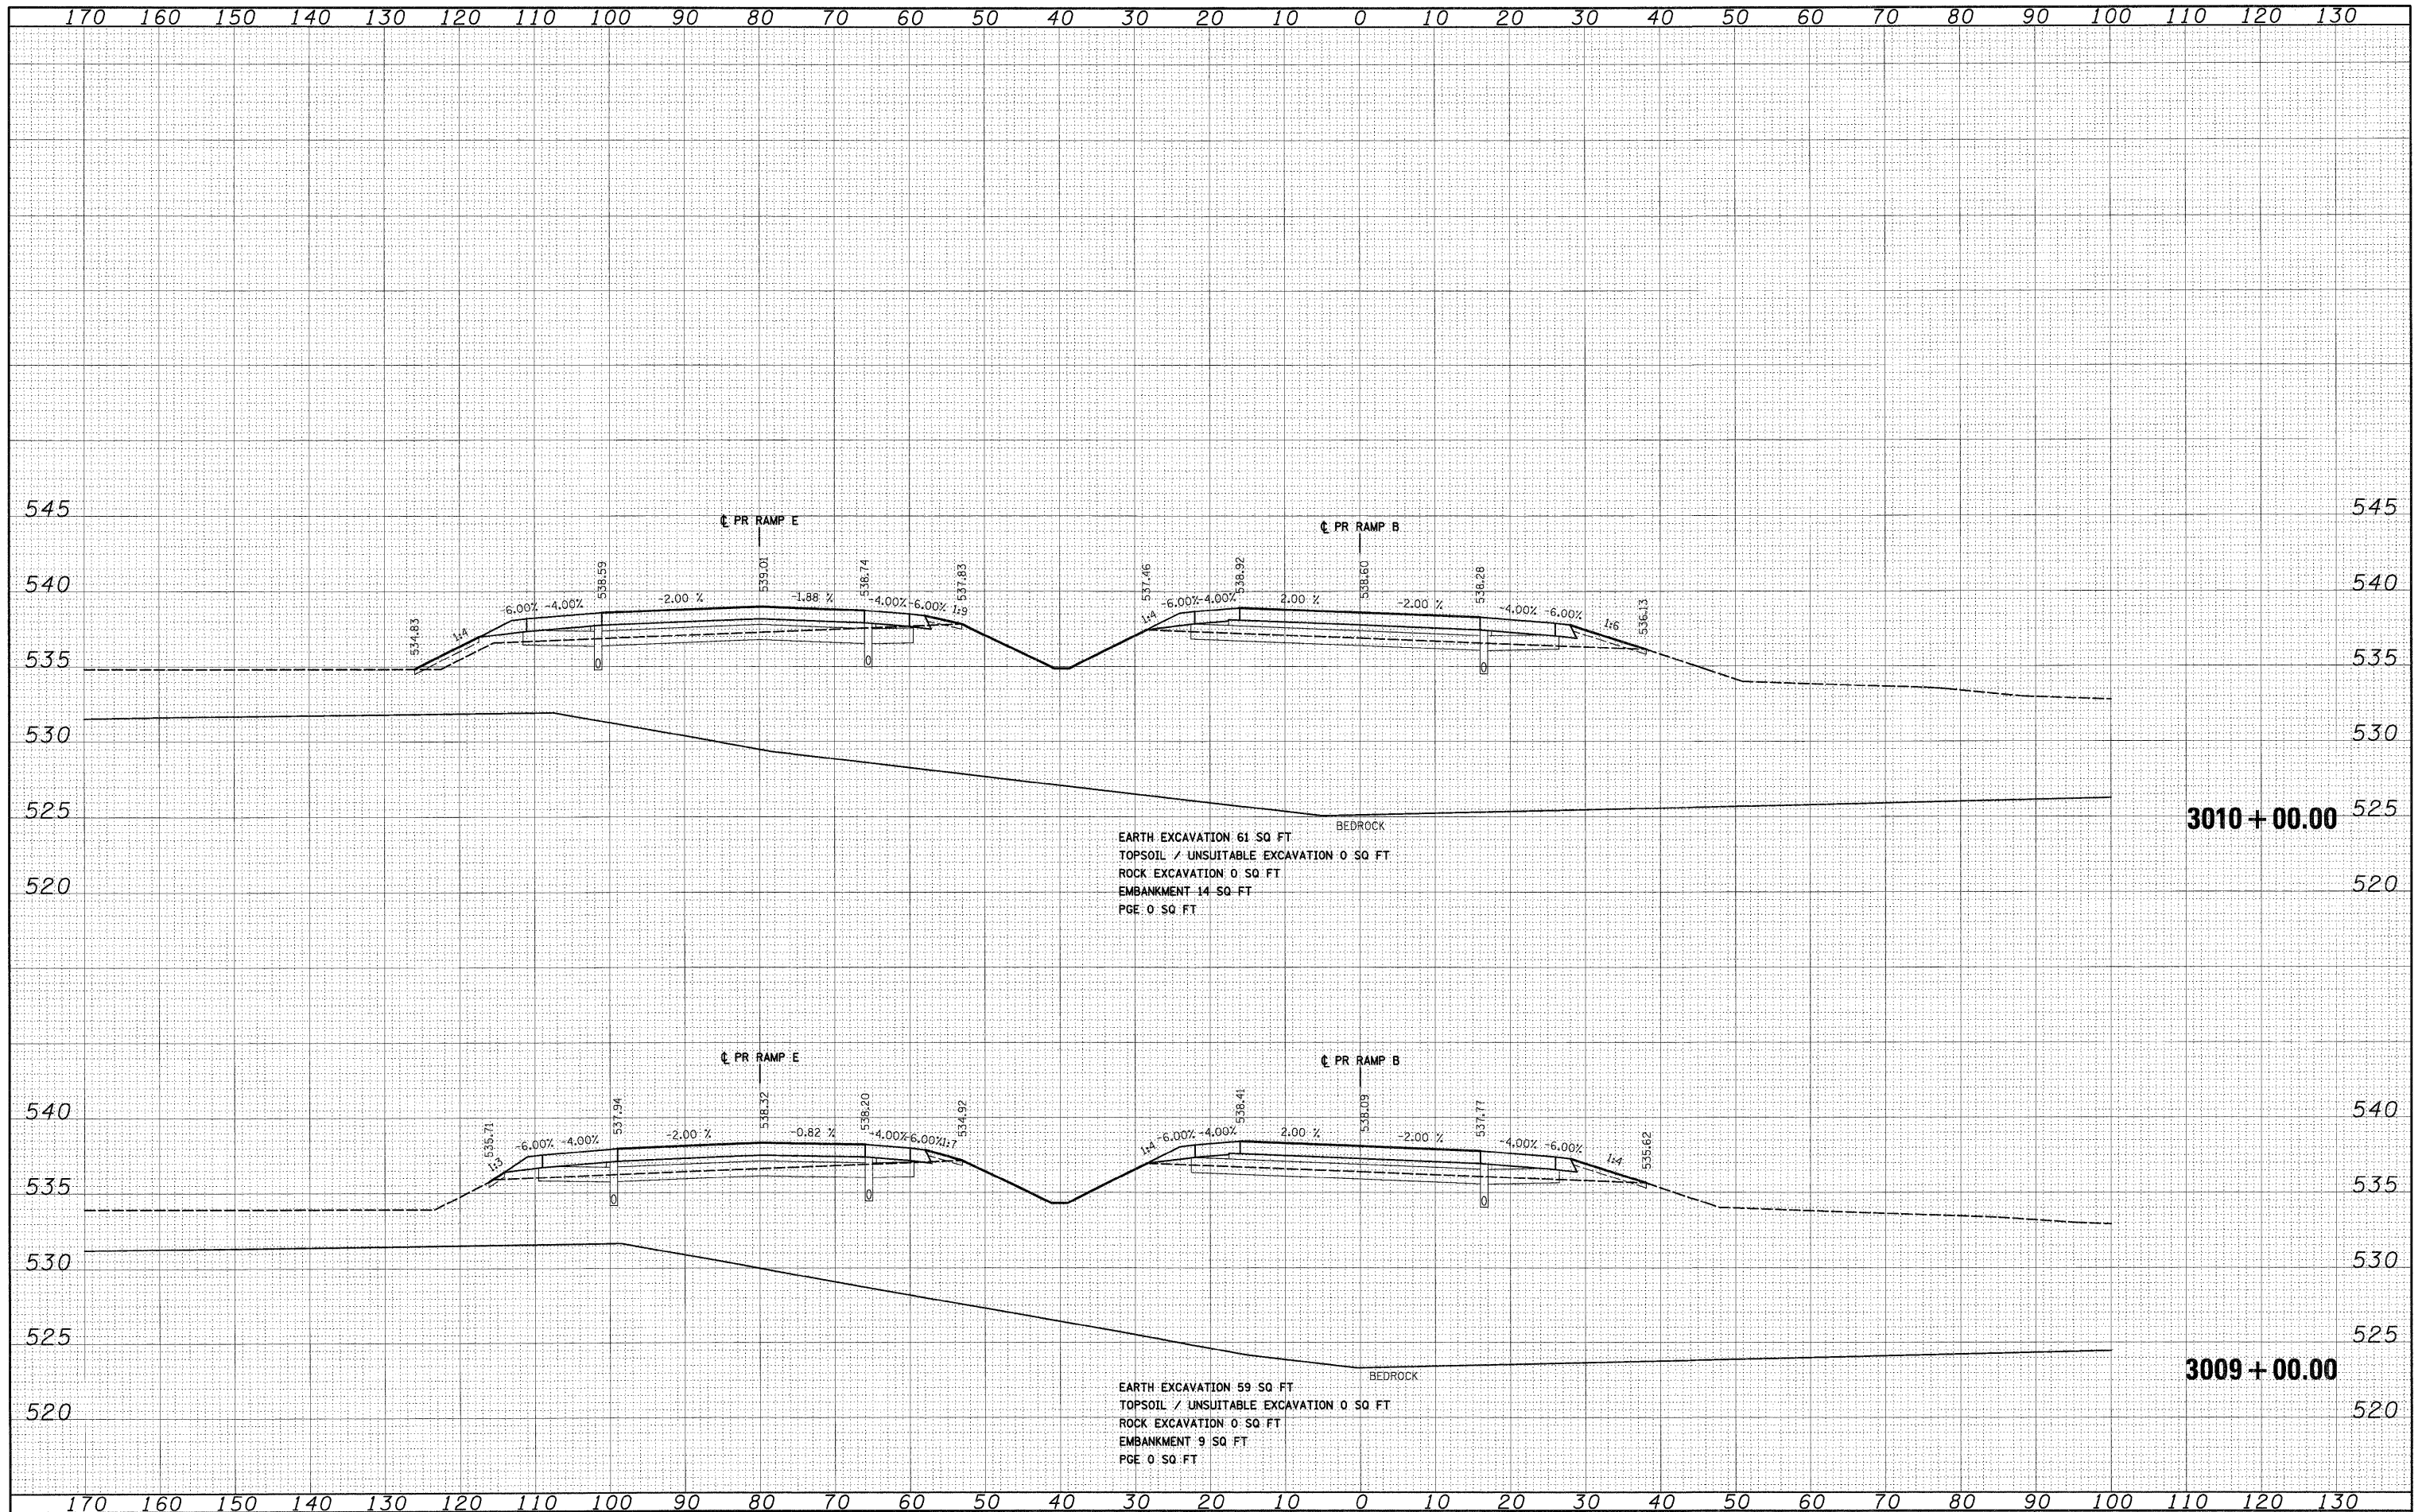

FILE NAME = D:\B2F12-SHT-XSSH1\05.dgn  
 USER NAME = TKLuegel

DESIGNED - TRK  
 DRAWN - TRK  
 CHECKED - DLT  
 DATE - 2/4/11

REVISED -  
 REVISED -  
 REVISED -  
 REVISED -

**STATE OF ILLINOIS  
 DEPARTMENT OF TRANSPORTATION**

**RAMP B CROSS SECTIONS**  
 SCALE: 1"=10'H; 1"=5'V SHEET NO. 4 OF 18 SHEETS  
 STA. 3009+00.00 TO STA. 3010+00.00

F.A.I. RTE.	SECTION	COUNTY	TOTAL SHEETS	SHEET NO.
55	99-2HB-2B-1	WILL	756	691
CONTRACT NO. 60F12			FED. ROAD DIST. NO. 1 ILLINOIS FED. AID PROJECT	