



DATE	
BY	
SURVEYED	
PLANNED	
TRIP	
AREAS	
CHECKED	
NO.	

DATE	
BY	
SURVEYED	
PLANNED	
TRIP	
AREAS	
CHECKED	
NO.	

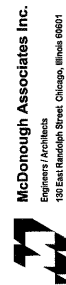

McDonough Associates Inc.
Professional Engineers
100 East Randolph Street, Chicago, Illinois 60601

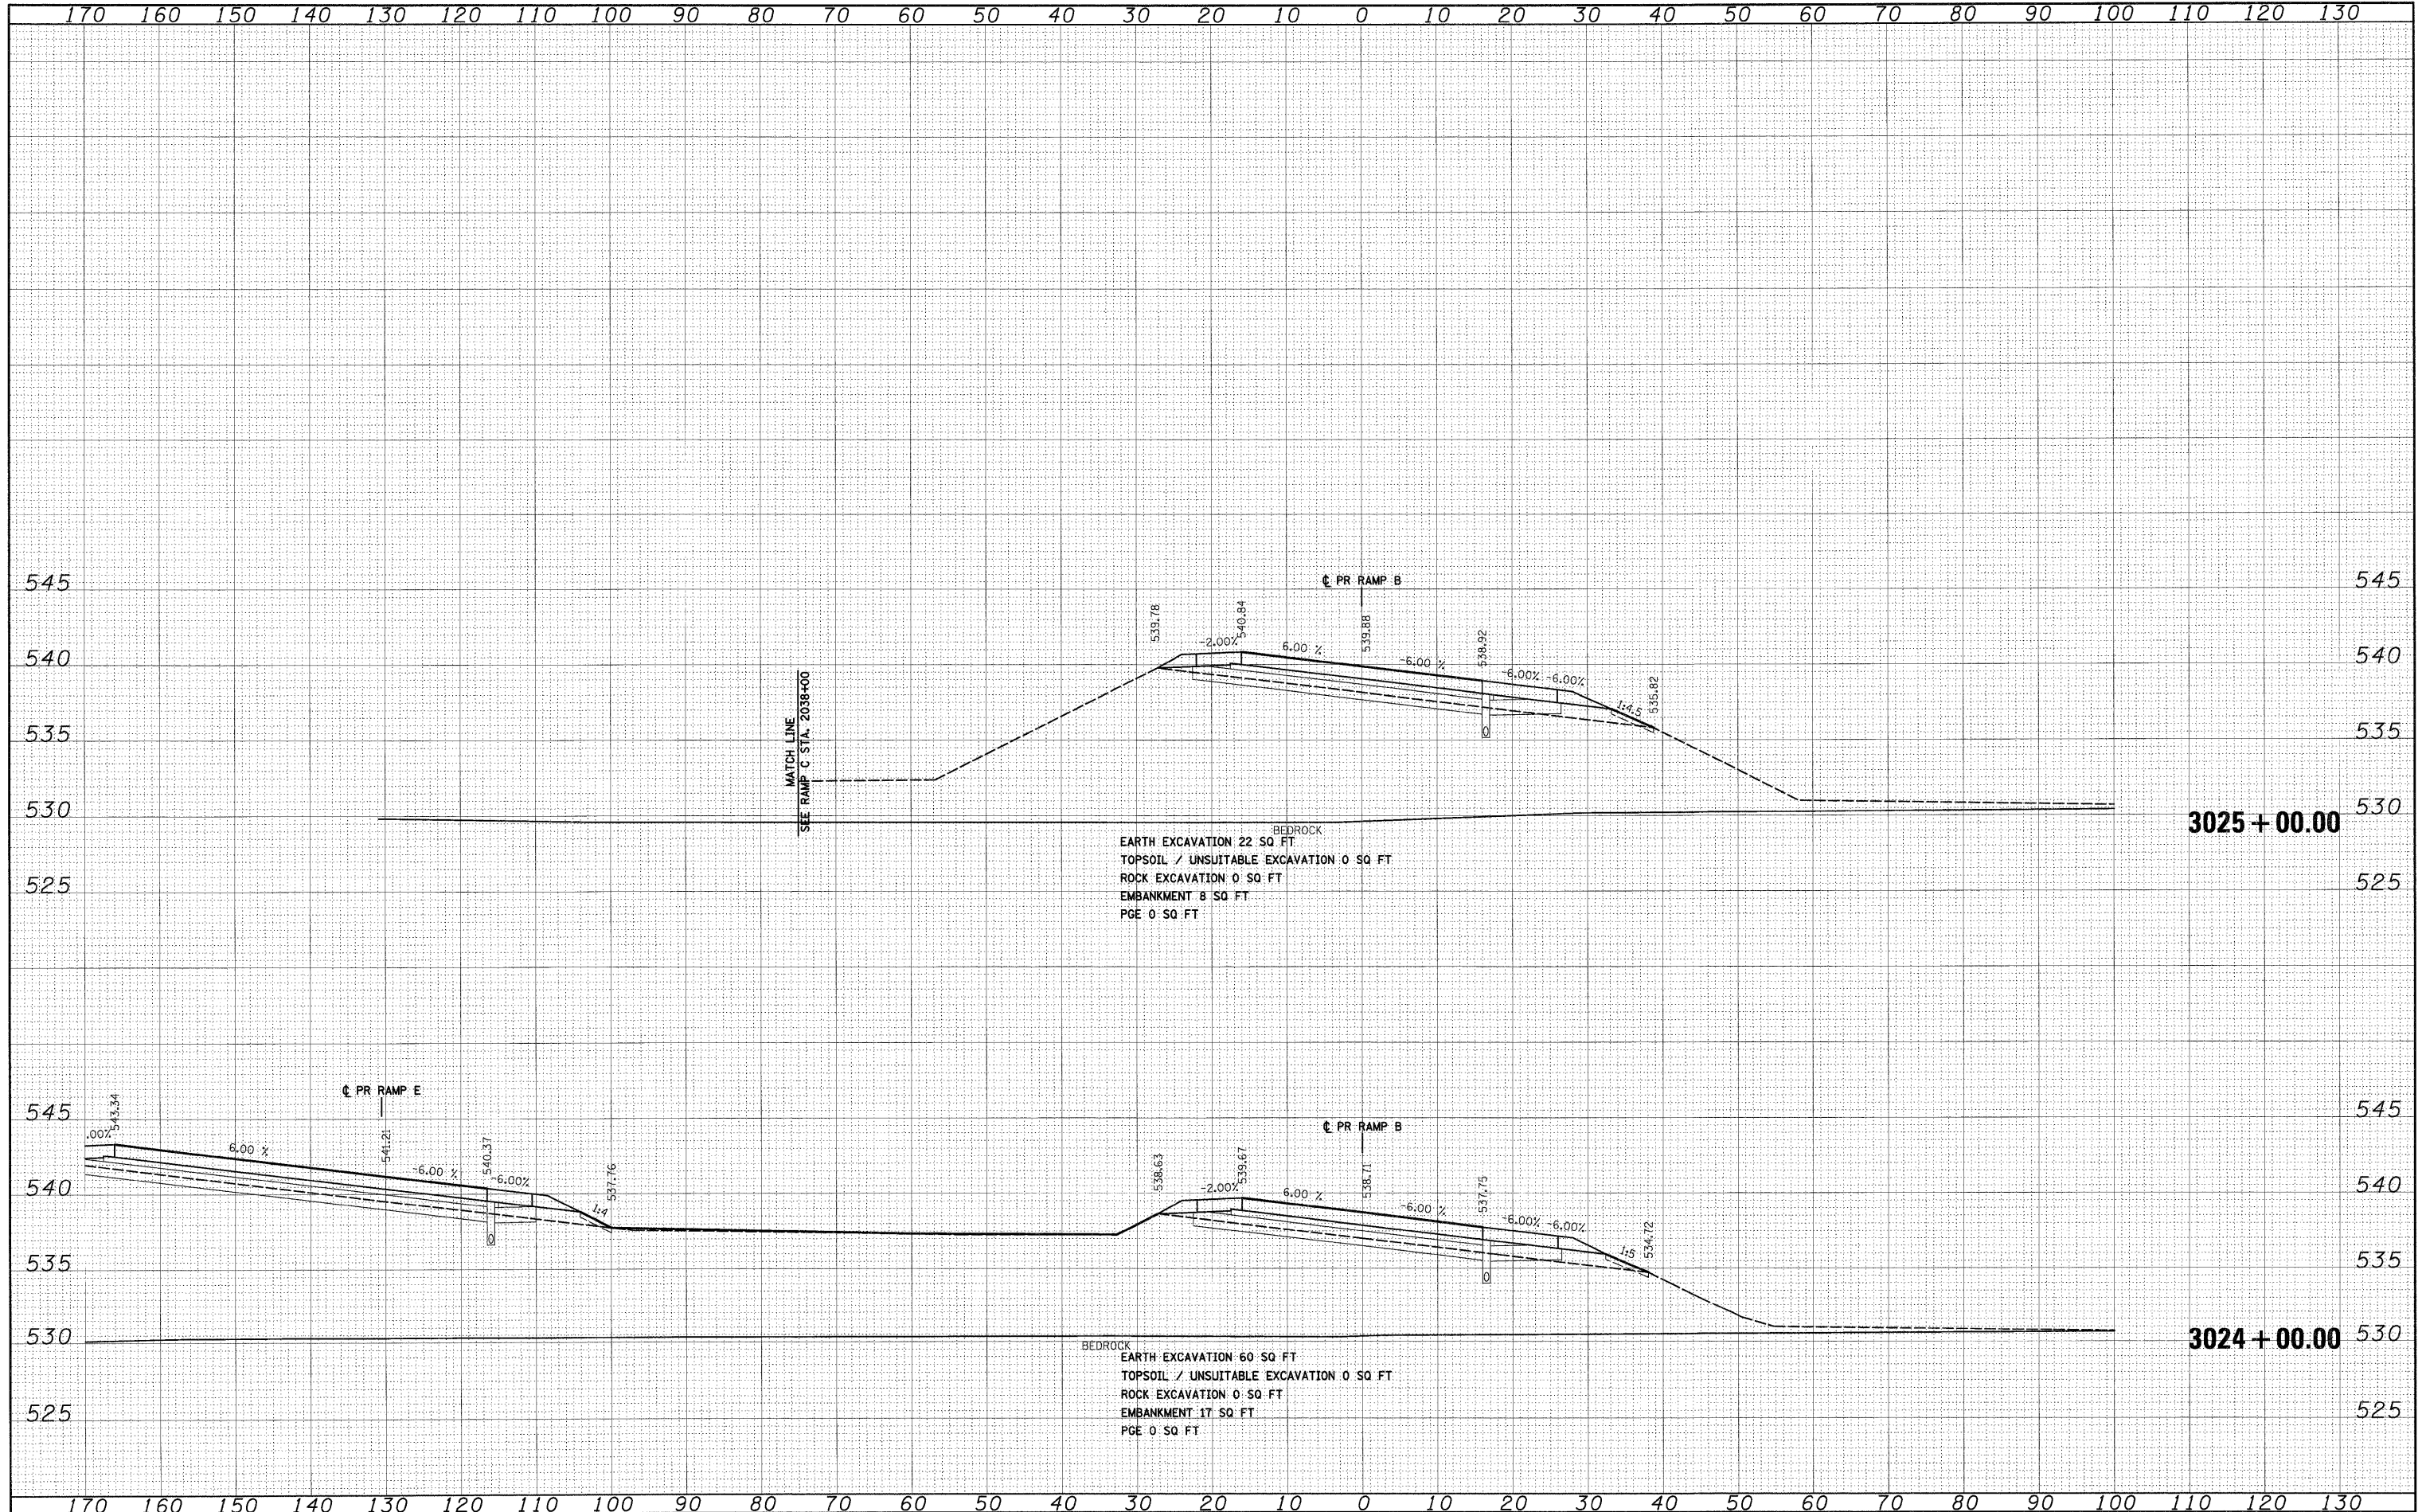

BEDROCK
EARTH EXCAVATION 22 SQ FT
TOPSOIL / UNSUITABLE EXCAVATION 0 SQ FT
ROCK EXCAVATION 0 SQ FT
EMBANKMENT 8 SQ FT
PGE 0 SQ FT

BEDROCK
EARTH EXCAVATION 60 SQ FT
TOPSOIL / UNSUITABLE EXCAVATION 0 SQ FT
ROCK EXCAVATION 0 SQ FT
EMBANKMENT 17 SQ FT
PGE 0 SQ FT

FILE NAME = D:\60F12-SHT-XSSH105.dgn
USER NAME = TKluage1

DESIGNED - TRK
DRAWN - TRK
CHECKED - DLT
DATE - 2/4/11

REVISED -
REVISED -
REVISED -
REVISED -

**STATE OF ILLINOIS
DEPARTMENT OF TRANSPORTATION**

RAMP B CROSS SECTIONS

SCALE: 1"=10'H; 1"=5'V SHEET NO. 10 OF 18 SHEETS STA. 3024+00.00 TO STA. 3025+00.00

F.A.I. RTE.	SECTION	COUNTY	TOTAL SHEETS	SHEET NO.
55	99-2HB-2B-1	WILL	756	697
CONTRACT NO. 60F12			FED. ROAD DIST. NO. 1 ILLINOIS FED. AID PROJECT	