


DATE	
BY	
FINAL SURVEY	
PLOTTED	
NOTE BOOK	
AREAS CHECKED	
NO.	

DATE	
BY	
ORIGINAL SURVEY	
PLOTTED	
NOTE BOOK	
AREAS CHECKED	
NO.	

McDonough Associates Inc.
Engineers/Architects
131 East Randolph Street, Chicago, Illinois 60601

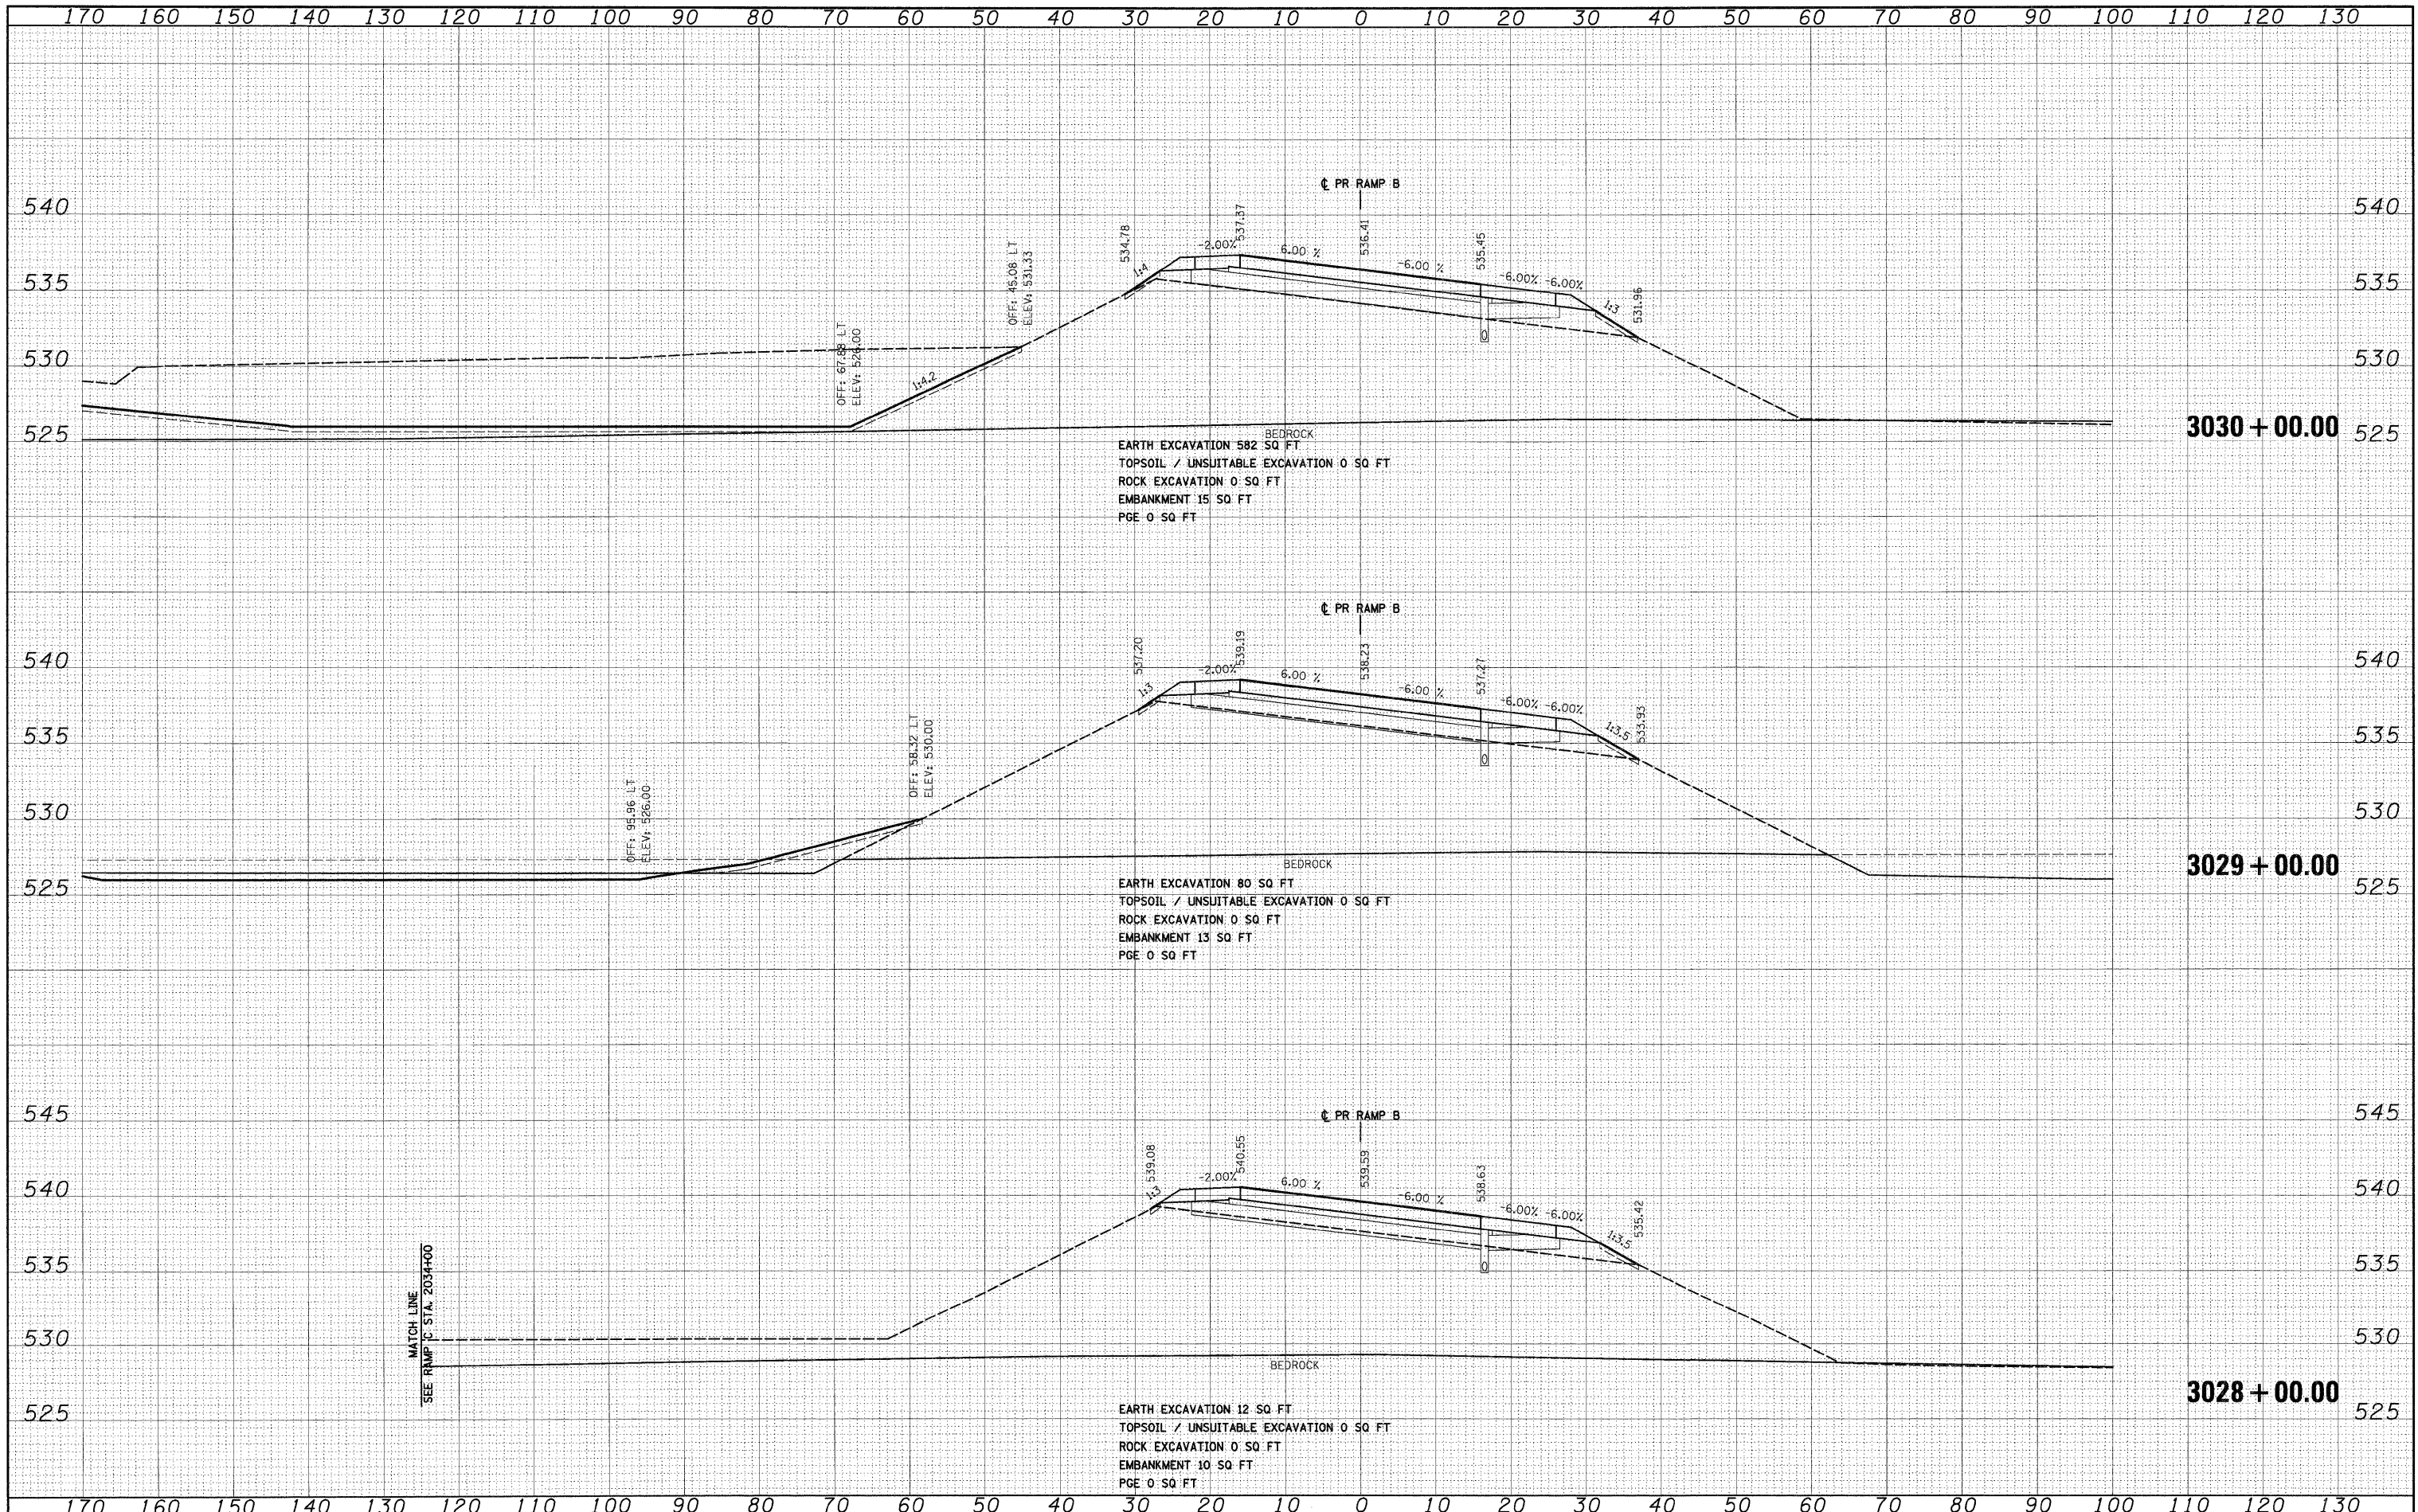

3030 + 00.00
BEDROCK
EARTH EXCAVATION 582 SQ FT
TOPSOIL / UNSUITABLE EXCAVATION 0 SQ FT
ROCK EXCAVATION 0 SQ FT
EMBANKMENT 15 SQ FT
PGE 0 SQ FT

3029 + 00.00
BEDROCK
EARTH EXCAVATION 80 SQ FT
TOPSOIL / UNSUITABLE EXCAVATION 0 SQ FT
ROCK EXCAVATION 0 SQ FT
EMBANKMENT 13 SQ FT
PGE 0 SQ FT

3028 + 00.00
BEDROCK
EARTH EXCAVATION 12 SQ FT
TOPSOIL / UNSUITABLE EXCAVATION 0 SQ FT
ROCK EXCAVATION 0 SQ FT
EMBANKMENT 10 SQ FT
PGE 0 SQ FT

FILE NAME = D:\160F12-SHT-XSHT05.dgn	USER NAME = TKluegel	DESIGNED - TRK	REVISED -	STATE OF ILLINOIS DEPARTMENT OF TRANSPORTATION	RAMP B CROSS SECTIONS	F.A.I. RTE. = 55	SECTION = 99-2HB-2B-1	COUNTY = WILL	TOTAL SHEETS = 756	SHEET NO. = 699	
PLT SCALE = 1:10	CHECKED - DLT	REVISED -	SCALE: 1"=10'H; 1"=5'V SHEET NO. 12 OF 18 SHEETS STA. 3028+00.00 TO STA. 3030+00.00			CONTRACT NO. 60F12		FED. ROAD DIST. NO. 1 ILLINOIS FED. AID PROJECT			
PLT DATE = 2/3/2011	DATE = 2/4/11	REVISED -									