


DATE	
BY	
SURVEYED	
PLOTTED	
NOTE BOOK	
AREAS CHECKED	
NO.	

DATE	
BY	
SURVEYED	
PLOTTED	
NOTE BOOK	
AREAS CHECKED	
NO.	



McDonough Associates Inc.
Engineers / Architects
100 East Randolph Street Chicago, Illinois 60601

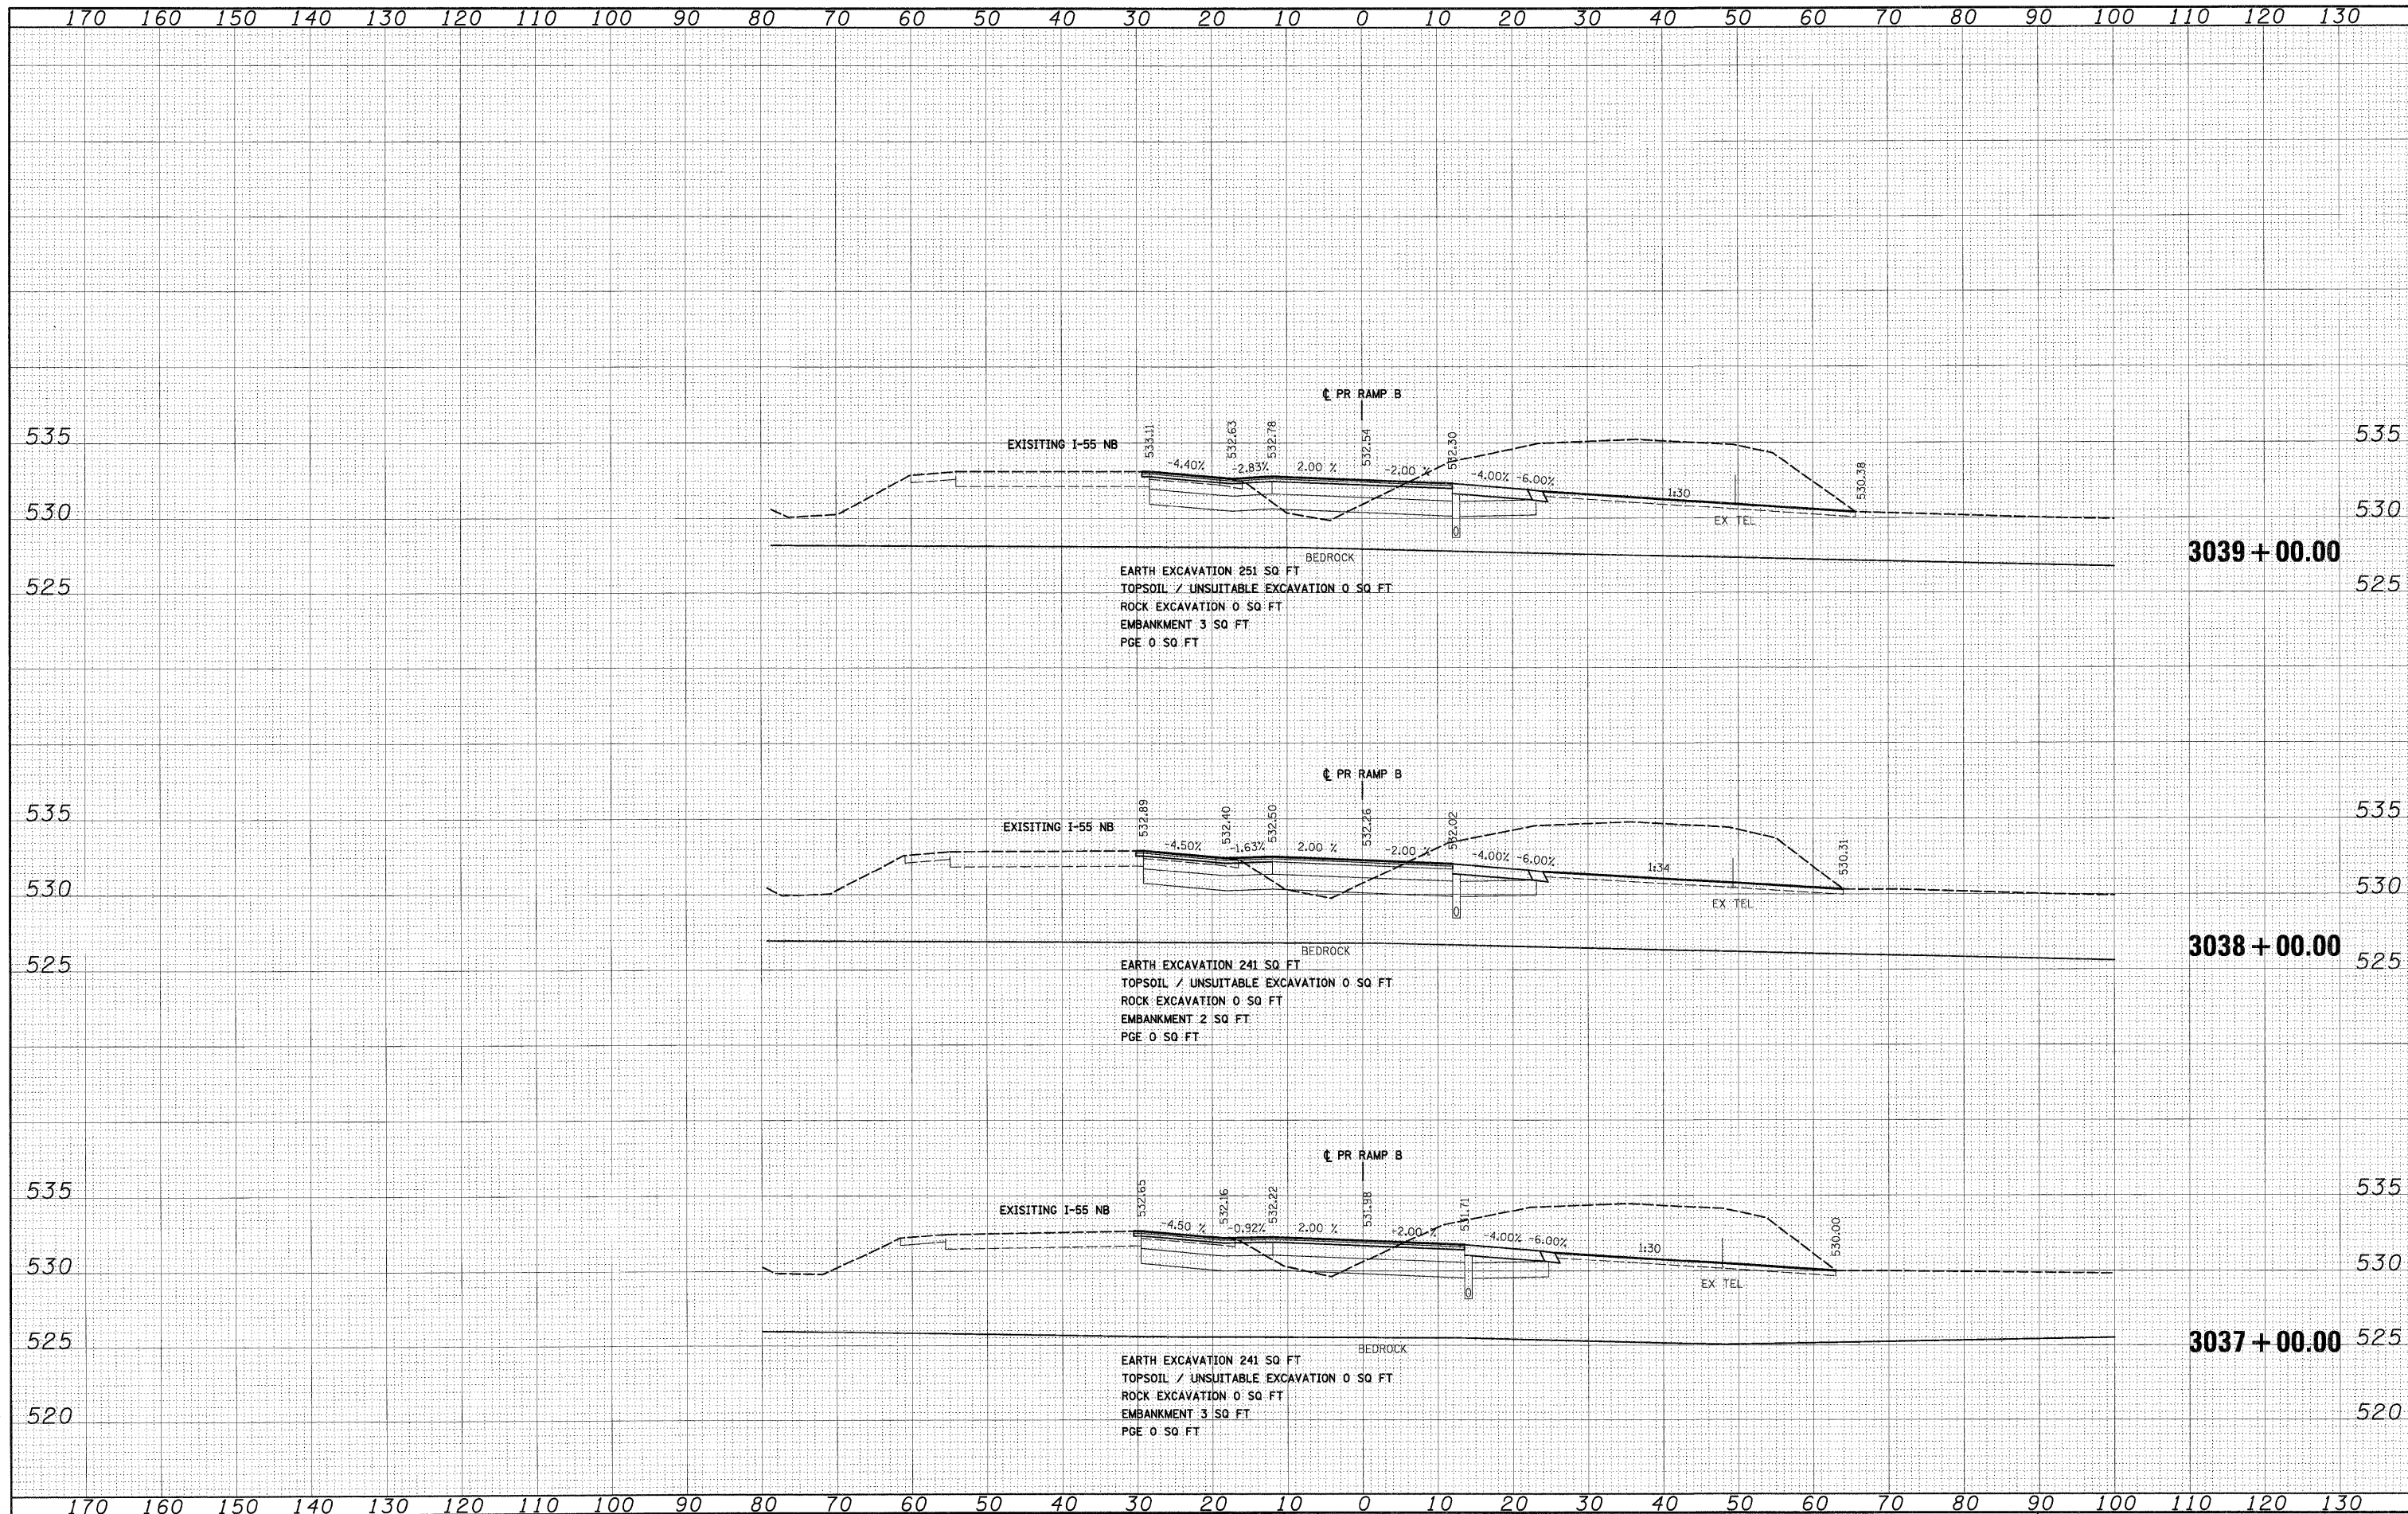

EXISTING I-55 NB
 EARTH EXCAVATION 251 SQ FT
 TOPSOIL / UNSUITABLE EXCAVATION 0 SQ FT
 ROCK EXCAVATION 0 SQ FT
 EMBANKMENT 3 SQ FT
 PGE 0 SQ FT

EXISTING I-55 NB
 EARTH EXCAVATION 241 SQ FT
 TOPSOIL / UNSUITABLE EXCAVATION 0 SQ FT
 ROCK EXCAVATION 0 SQ FT
 EMBANKMENT 2 SQ FT
 PGE 0 SQ FT

EXISTING I-55 NB
 EARTH EXCAVATION 241 SQ FT
 TOPSOIL / UNSUITABLE EXCAVATION 0 SQ FT
 ROCK EXCAVATION 0 SQ FT
 EMBANKMENT 3 SQ FT
 PGE 0 SQ FT

FILE NAME = D:\60F12-SHT-XSSH105.dgn
 USER NAME = TKluemel

DESIGNED - TRK
 DRAWN - TRK
 CHECKED - DLT
 DATE - 2/4/11

REVISED -
 REVISED -
 REVISED -
 REVISED -

**STATE OF ILLINOIS
 DEPARTMENT OF TRANSPORTATION**

RAMP B CROSS SECTIONS

SCALE: 1"=10'H; 1"=5'V SHEET NO. 15 OF 18 SHEETS STA. 3037+00.00 TO STA. 3039+00.00

F.A.I. RTE.	SECTION	COUNTY	TOTAL SHEETS	SHEET NO.
55	99-2HB-2B-1	WILL	756	702
CONTRACT NO. 60F12				
FED. ROAD DIST. NO. 1 ILLINOIS FED. AID PROJECT				