


|               |  |
|---------------|--|
| DATE          |  |
| BY            |  |
| SURVEYED      |  |
| PLOTTED       |  |
| NOTE BOOK     |  |
| AREAS CHECKED |  |
| NO.           |  |

|               |  |
|---------------|--|
| DATE          |  |
| BY            |  |
| SURVEYED      |  |
| PLOTTED       |  |
| NOTE BOOK     |  |
| AREAS CHECKED |  |
| NO.           |  |

McDonough Associates Inc.  
 Engineers/Architects  
 100 East Randolph Street Chicago, Illinois 60601

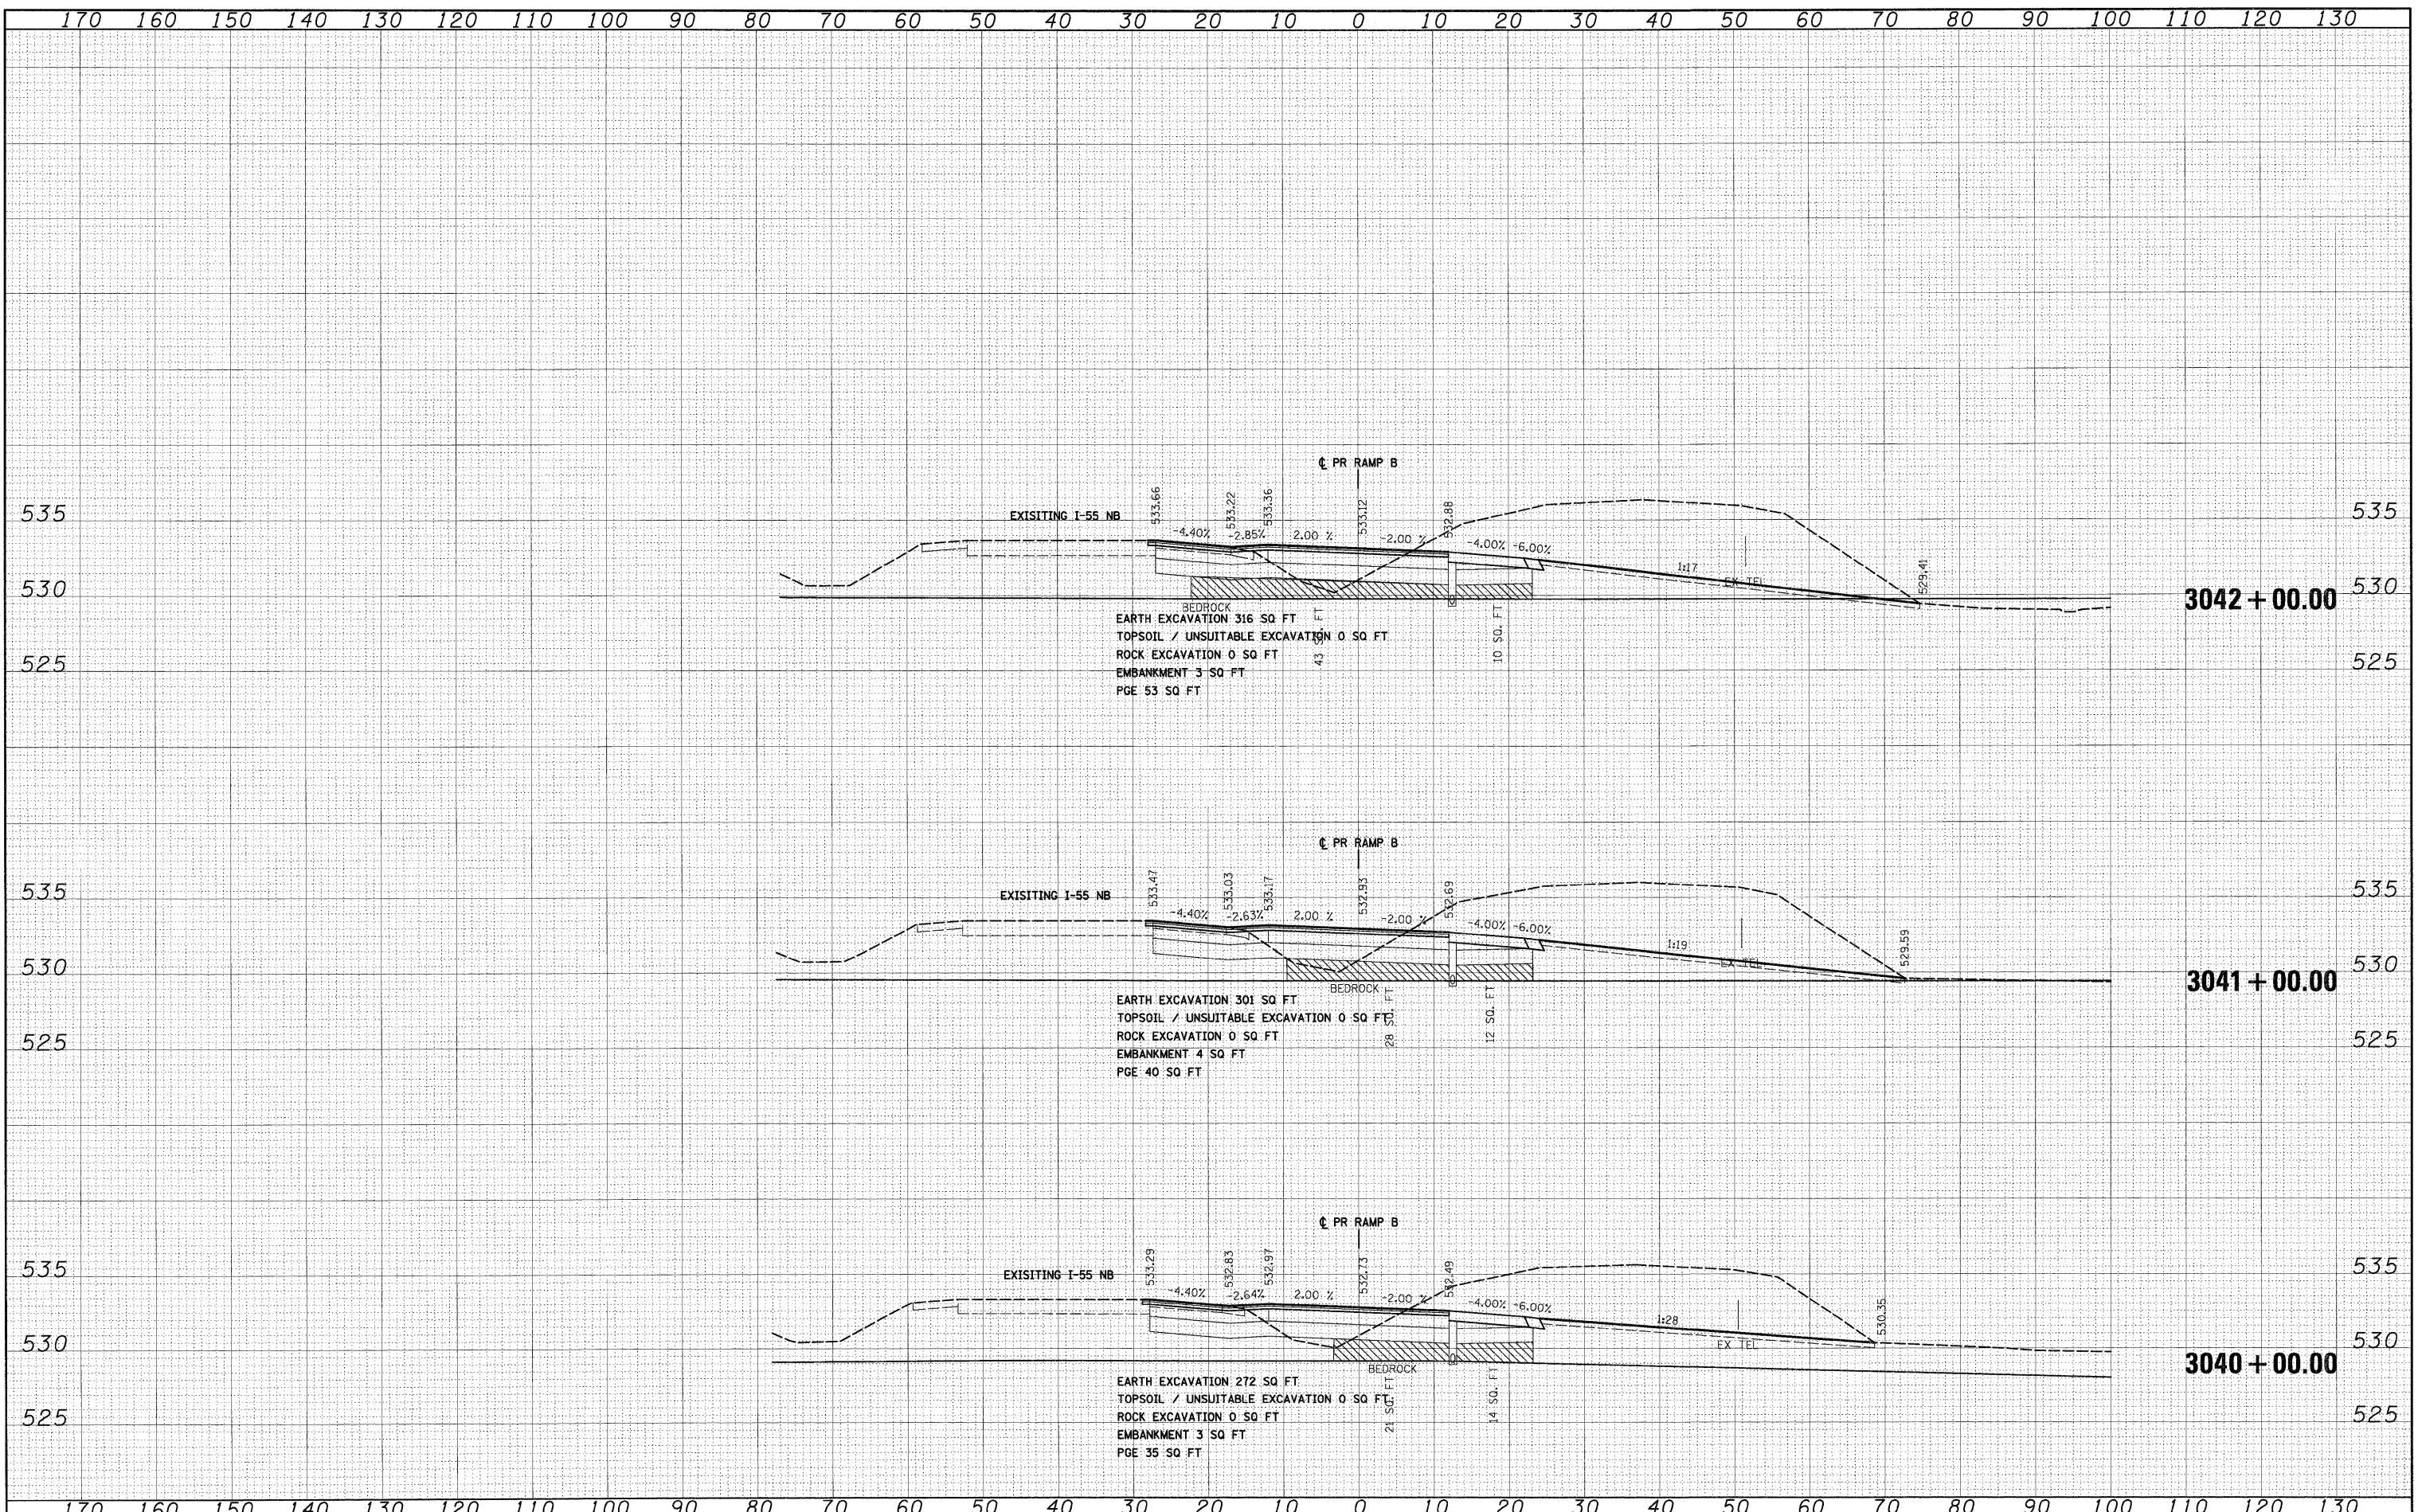

|                                       |                      |                |                        |   |                              |                           |                                    |                    |                  |                       |                           |
|---------------------------------------|----------------------|----------------|------------------------|---|------------------------------|---------------------------|------------------------------------|--------------------|------------------|-----------------------|---------------------------|
| FILE NAME = D:\99\12-SHT-XSSH\T05.dgn | USER NAME = TKLuegel | DESIGNED - TRK | REVISED -              | <b>STATE OF ILLINOIS<br/>DEPARTMENT OF TRANSPORTATION</b> | <b>RAMP B CROSS SECTIONS</b> | F.A.I. RTE. 55            | SECTION 99-2HB-2B-1                | COUNTY WILL        | TOTAL SHEETS 756 | SHEET NO. 703         |                           |
| PLOT SCALE = 1:10                     | CHECKED - DLT        | REVISED -      | SCALE: 1"=10'H; 1"=5'V |   |                              | SHEET NO. 16 OF 18 SHEETS | STA. 3040+00.00 TO STA. 3042+00.00 | CONTRACT NO. 60F12 |                  | FED. ROAD DIST. NO. 1 | ILLINOIS FED. AID PROJECT |
| PLOT DATE = 2/3/2011                  | DATE - 2/4/11        | REVISED -      |                        |   |                              |                           |                                    |                    |                  |                       |                           |
|                                       |                      |                |                        |   |                              |                           |                                    |                    |                  |                       |                           |