


| | |
|---------------|--|
| DATE | |
| BY | |
| SURVEYED | |
| PLOTTED | |
| NOTE BOOK | |
| AREAS CHECKED | |
| NO. | |

| | |
|---------------|--|
| DATE | |
| BY | |
| SURVEYED | |
| PLOTTED | |
| NOTE BOOK | |
| AREAS CHECKED | |
| NO. | |

McDonough Associates Inc.
 Engineers/Architects
 100 East Randolph Street, Chicago, Illinois 60601

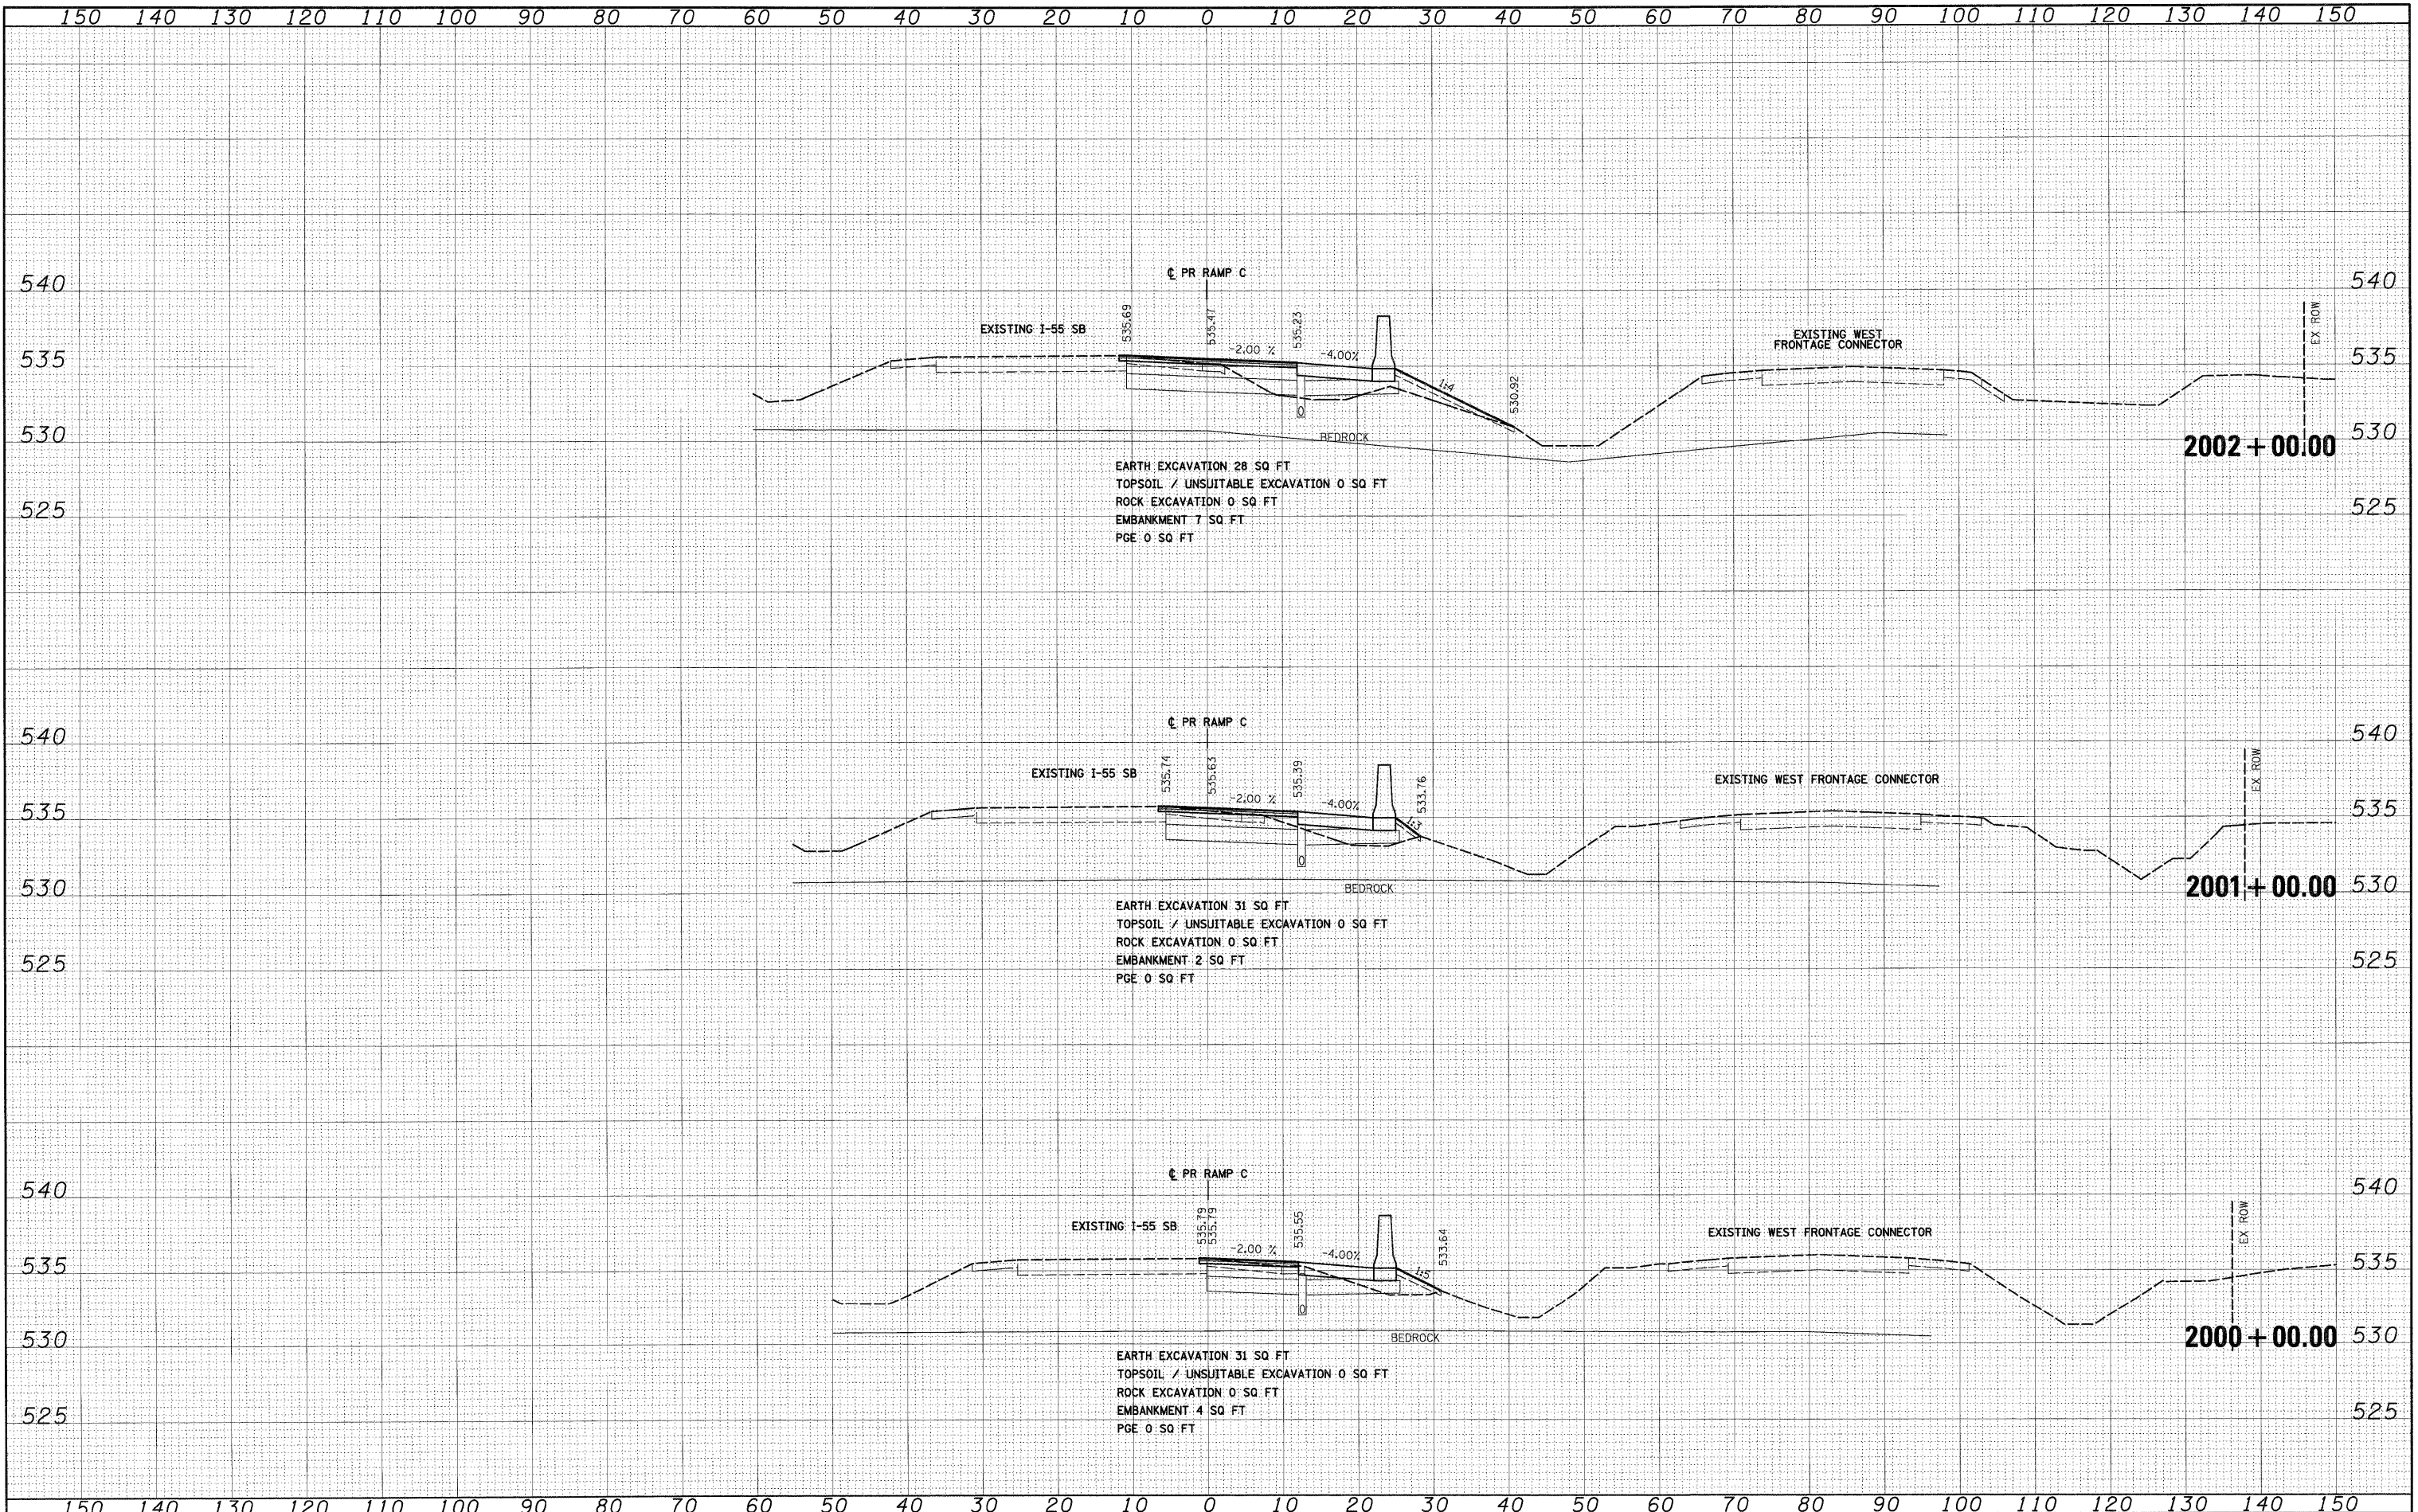

EARTH EXCAVATION 28 SQ FT
 TOPSOIL / UNSUITABLE EXCAVATION 0 SQ FT
 ROCK EXCAVATION 0 SQ FT
 EMBANKMENT 7 SQ FT
 PGE 0 SQ FT

EARTH EXCAVATION 31 SQ FT
 TOPSOIL / UNSUITABLE EXCAVATION 0 SQ FT
 ROCK EXCAVATION 0 SQ FT
 EMBANKMENT 2 SQ FT
 PGE 0 SQ FT

EARTH EXCAVATION 31 SQ FT
 TOPSOIL / UNSUITABLE EXCAVATION 0 SQ FT
 ROCK EXCAVATION 0 SQ FT
 EMBANKMENT 4 SQ FT
 PGE 0 SQ FT

| | | | | | | | | | | | |
|------------------------------------|----------------------|----------------|--------------------------|---|------------------------------|--------------------------|------------------------------------|--------------------|------------------|---|--|
| FILE NAME = 0160F12-SH-XSSH106.dgn | USER NAME = TKluogel | DESIGNED - TRK | REVISED - | STATE OF ILLINOIS DEPARTMENT OF TRANSPORTATION | RAMP C CROSS SECTIONS | F.A.I. R.T.E. 55 | SECTION 99-2HB-2B-1 | COUNTY WILL | TOTAL SHEETS 756 | SHEET NO. 706 | |
| PLOT SCALE = 1:10 | CHECKED - DLT | REVISED - | SCALE: 1"=10'H; 1/2"=5'V | | | SHEET NO. 1 OF 20 SHEETS | STA. 2000+00.00 TO STA. 2002+00.00 | CONTRACT NO. 60F12 | | FED. ROAD DIST. NO. 1 ILLINOIS FED. AID PROJECT | |
| PLOT DATE = 2/3/2011 | DATE = 2/4/11 | REVISED - | | | | | | | | | |
| | | | | | | | | | | | |