


DATE	
BY	
SURVEYED	
PLANNED	
TEMPORARY	
NOTE BOOK	
AREAS	
CHECKED	
NO.	

DATE	
BY	
SURVEYED	
PLANNED	
TEMPORARY	
NOTE BOOK	
AREAS	
CHECKED	
NO.	

McDonough Associates Inc.  
 Professional Engineers  
 100 East Randolph Street, Chicago, Illinois 60601

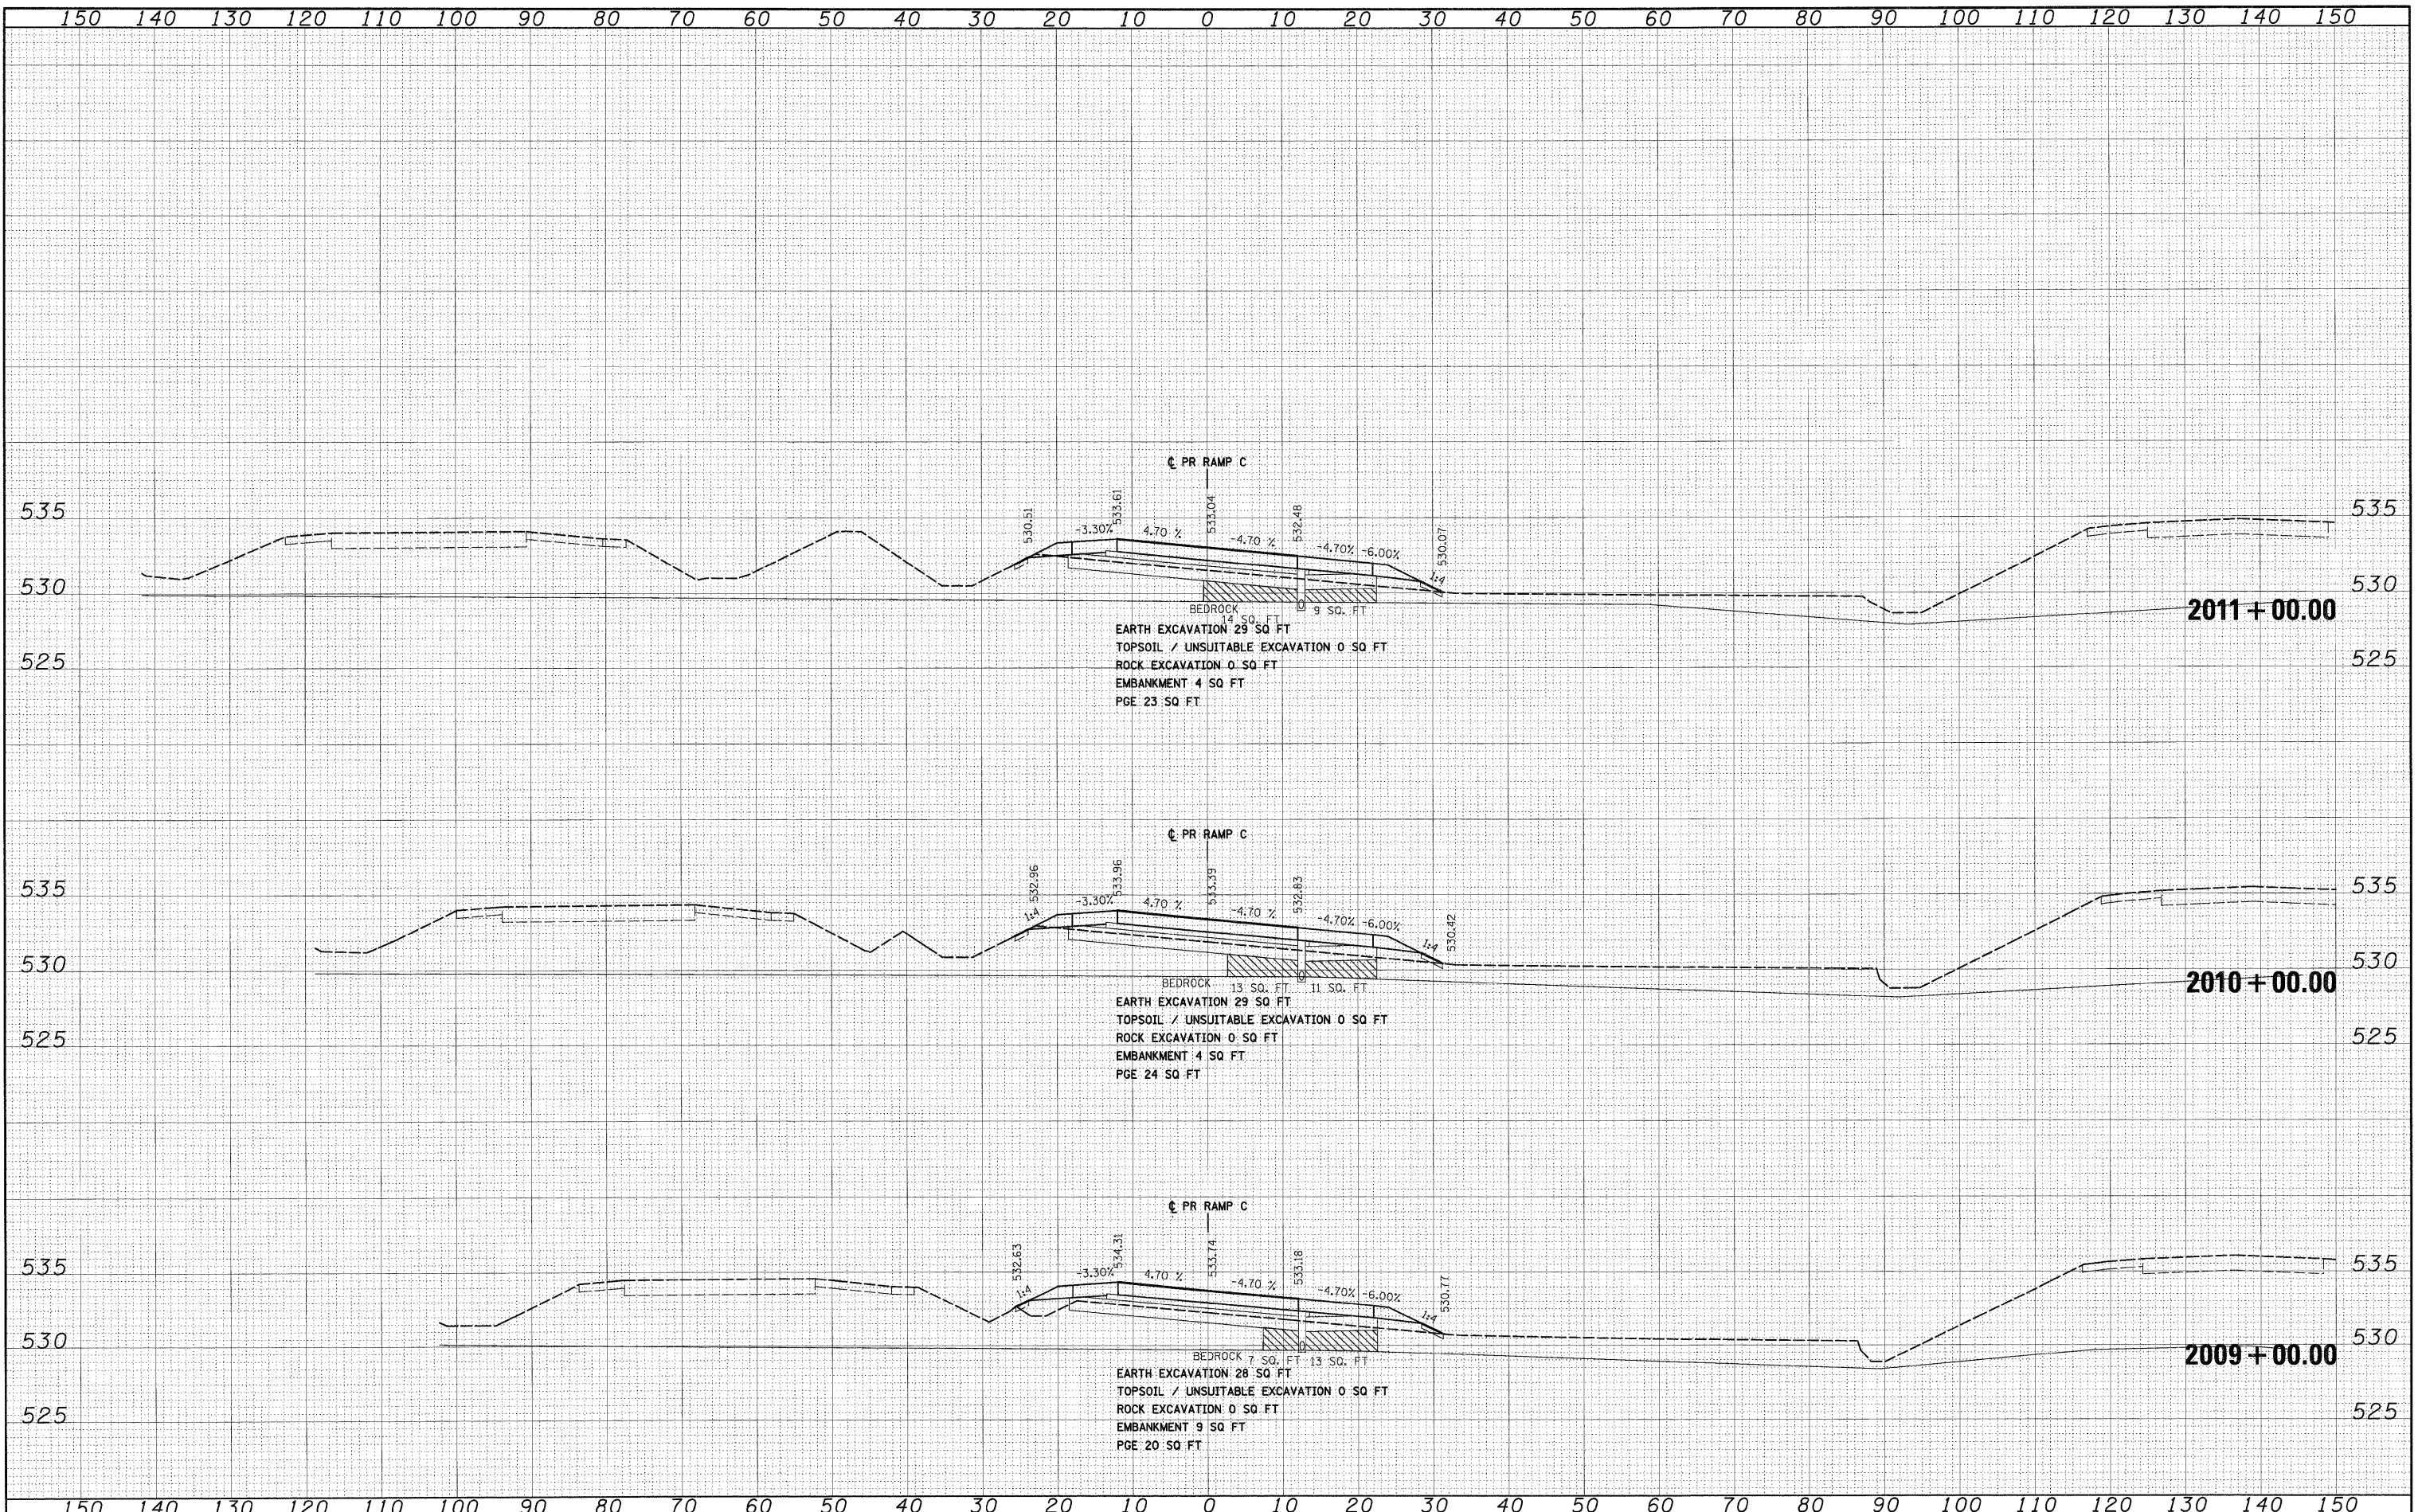

FILE NAME = D:\60F12-SHT-XSSH106.dgn  
 USER NAME = TKLuegel  
 PLOT SCALE = 1:100  
 PLOT DATE = 2/3/2011

DESIGNED - TRK	REVISED -
DRAWN - TRK	REVISED -
CHECKED - DLT	REVISED -
DATE - 2/4/11	REVISED -

**STATE OF ILLINOIS  
 DEPARTMENT OF TRANSPORTATION**

**RAMP C CROSS SECTIONS**

SCALE: 1"=10'H; 1"=5'V SHEET NO. 4 OF 20 SHEETS STA. 2009+00.00 TO STA. 2011+00.00

F.A.I. RTE.	SECTION	COUNTY	TOTAL SHEETS	SHEET NO.
55	99-2HB-2B-1	WILL	756	709
CONTRACT NO. 60F12				
FED. ROAD DIST. NO. 1 ILLINOIS FED. AID PROJECT				