


DATE	
BY	
FINAL SURVEY	
NOTE BOOK	
AREAS CHECKED	
NO.	

DATE	
BY	
ORIGINAL SURVEY	
NOTE BOOK	
AREAS CHECKED	
NO.	

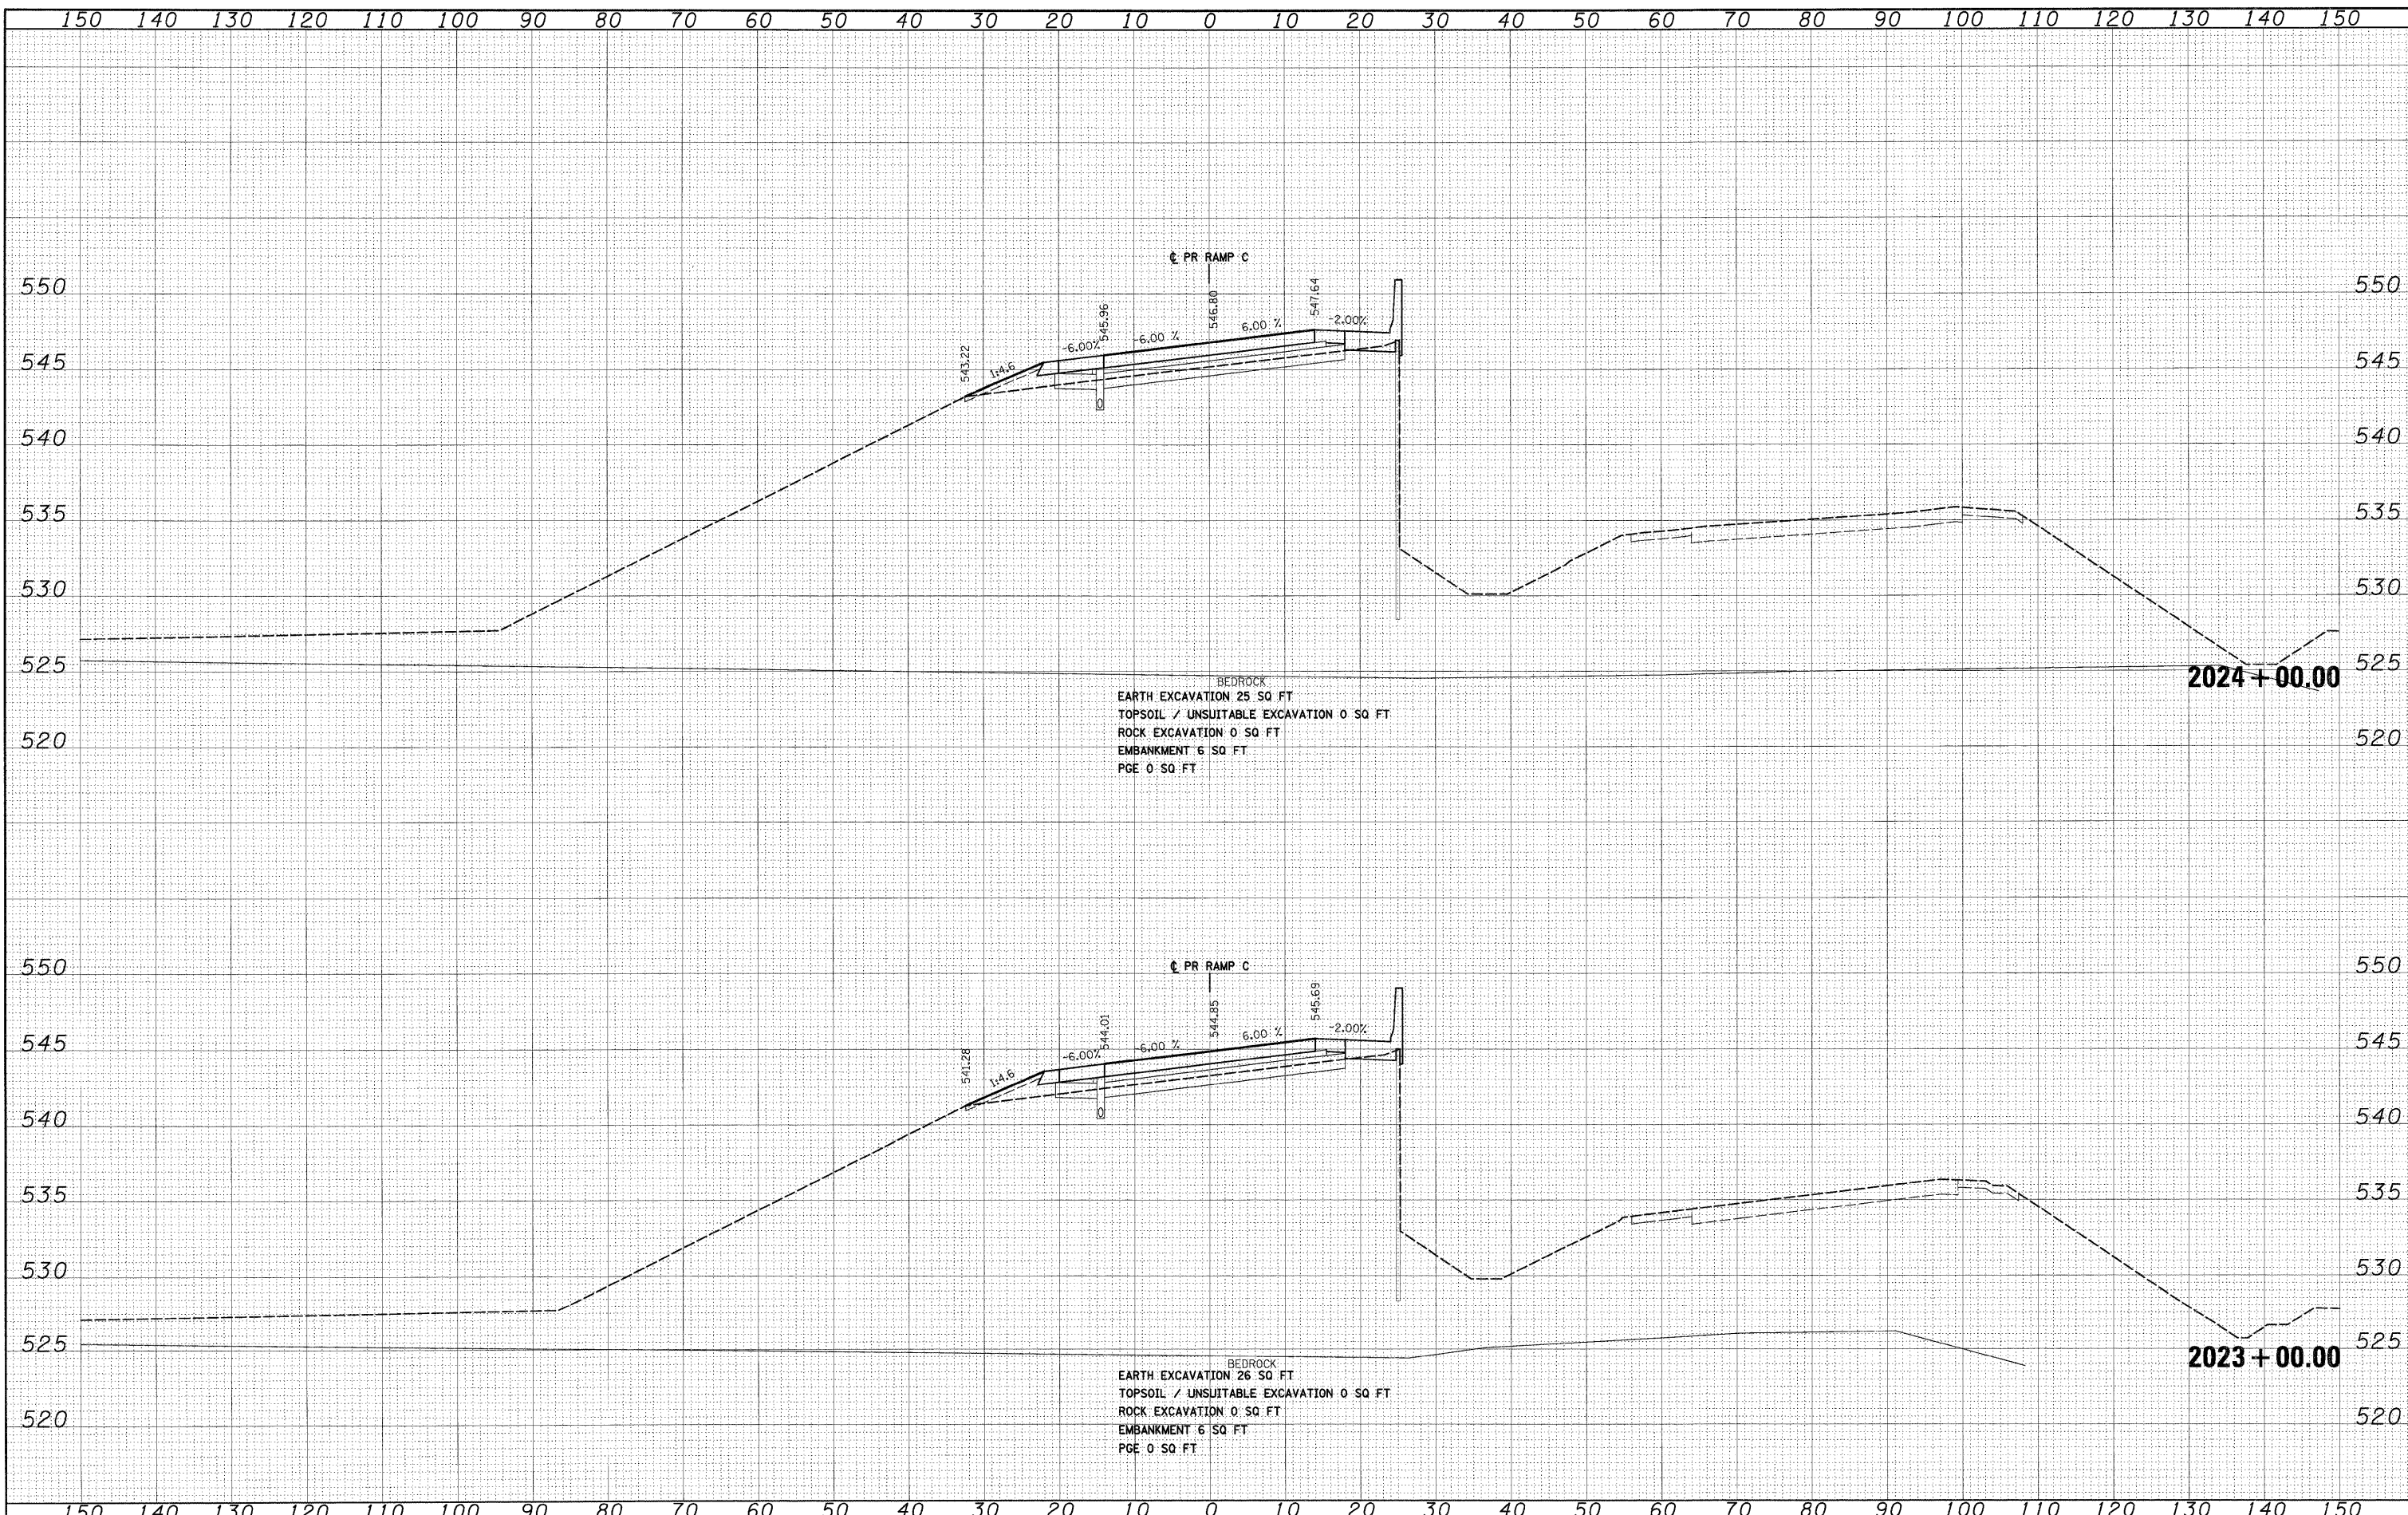

BEDROCK
 EARTH EXCAVATION 25 SQ FT
 TOPSOIL / UNSUITABLE EXCAVATION 0 SQ FT
 ROCK EXCAVATION 0 SQ FT
 EMBANKMENT 6 SQ FT
 PGE 0 SQ FT

BEDROCK
 EARTH EXCAVATION 26 SQ FT
 TOPSOIL / UNSUITABLE EXCAVATION 0 SQ FT
 ROCK EXCAVATION 0 SQ FT
 EMBANKMENT 6 SQ FT
 PGE 0 SQ FT

FILE NAME = D:\169F12-SHT-XSSHT06.dgn	USER NAME = TKluegel	DESIGNED - TRK	REVISED -	STATE OF ILLINOIS DEPARTMENT OF TRANSPORTATION	RAMP C CROSS SECTIONS	F.A.I. RTE. 55	SECTION 99-21B-2B-1	COUNTY WILL	TOTAL SHEETS 756	SHEET NO. 714		
PLOT SCALE = 1/4"=10'	CHECKED - DLT	REVISED -	SCALE: 1"=10'H; 1"=5'V			SHEET NO. 9 OF 20 SHEETS	STA. 2023+00.00 TO STA. 2024+00.00	CONTRACT NO. 60F12				
PLOT DATE = 2/3/2011	DATE = 2/4/11	REVISED -	FED. ROAD DIST. NO. 1 ILLINOIS FED. AID PROJECT									