


DATE	
BY	
FINAL SURVEY	
SURVEYED	
NOTE BOOK	
TEMPLATE	
AREAS	
AREAS CHECKED	
NO.	


DATE	
BY	
ORIGINAL SURVEY	
SURVEYED	
NOTE BOOK	
TEMPLATE	
AREAS	
AREAS CHECKED	
NO.	

McDonough Associates Inc.  
 Engineers/Architects  
 99 East Randolph Street, Chicago, Illinois 60601

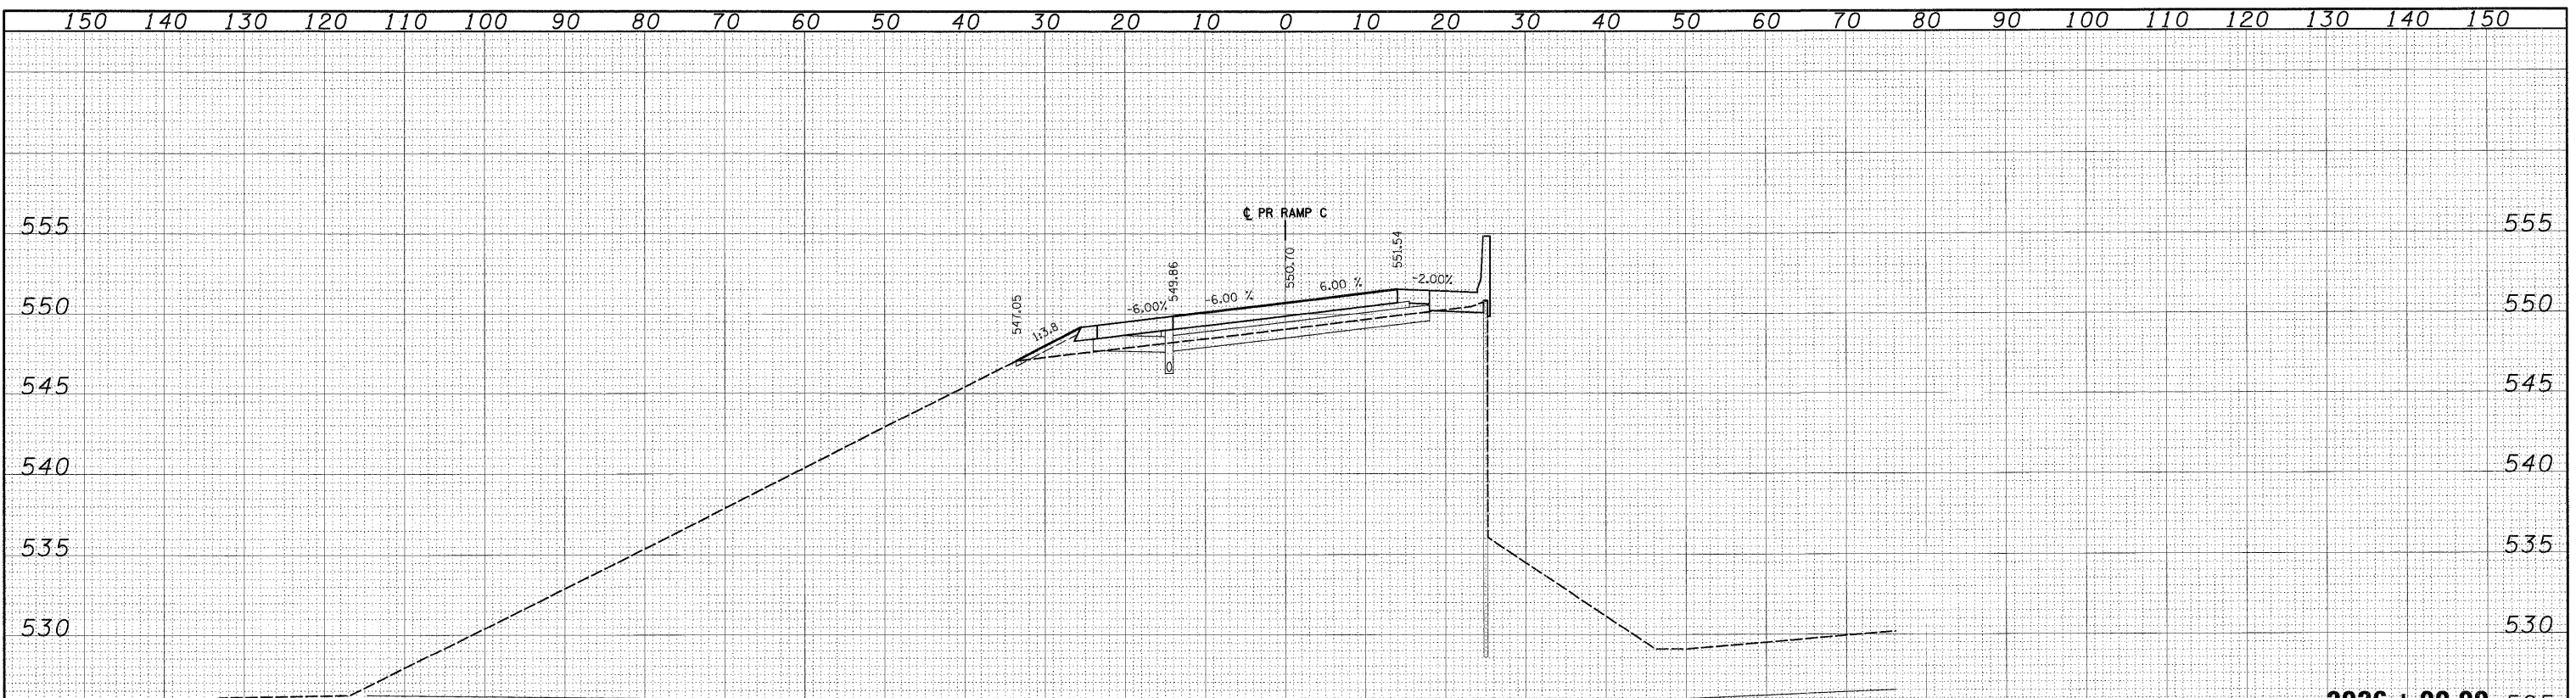

BEDROCK  
 EARTH EXCAVATION 24 SQ FT  
 TOPSOIL / UNSUITABLE EXCAVATION 0 SQ FT  
 ROCK EXCAVATION 0 SQ FT  
 EMBANKMENT 5 SQ FT  
 PGE 0 SQ FT

2026+00.00

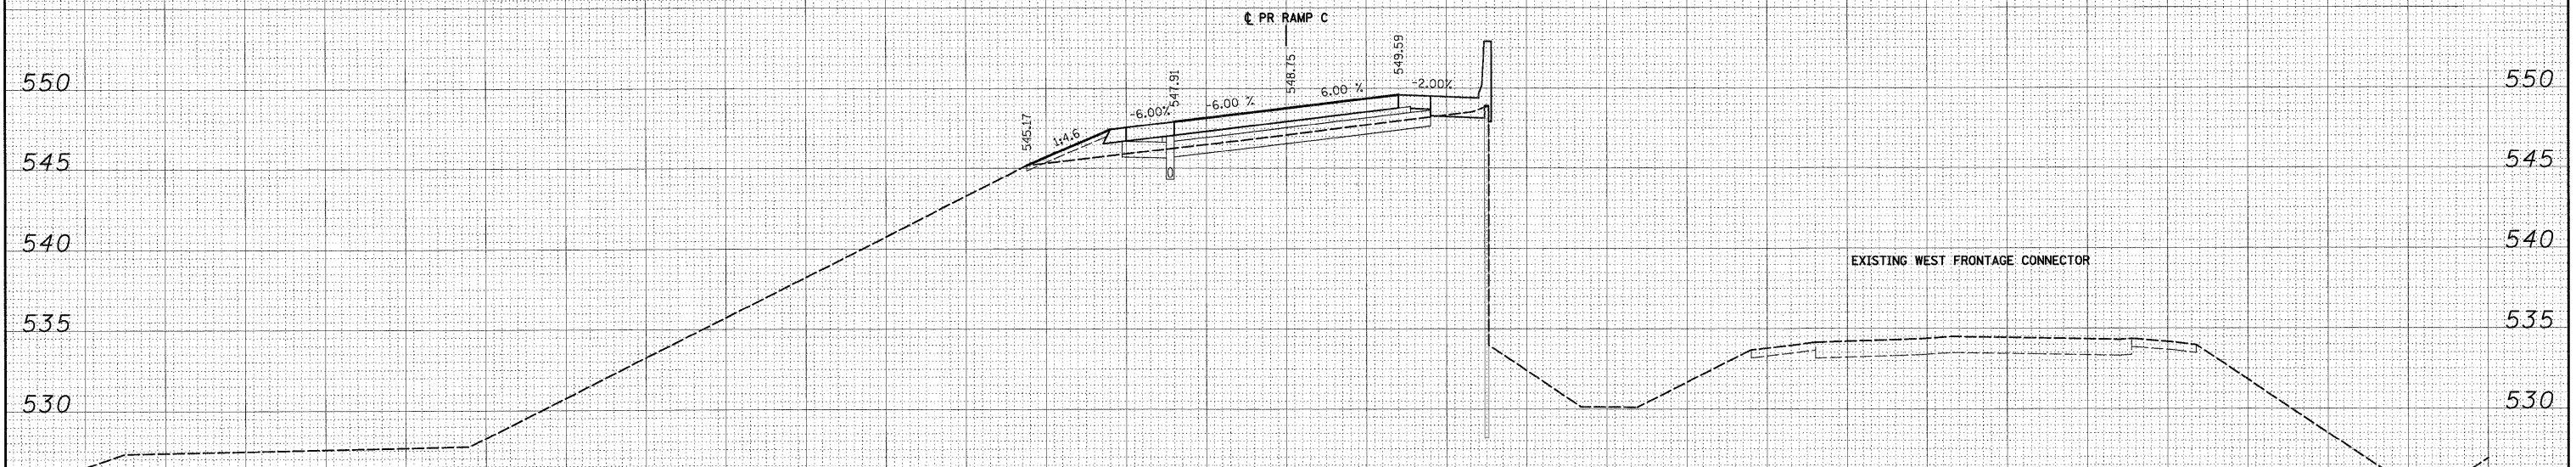

BEDROCK  
 EARTH EXCAVATION 24 SQ FT  
 TOPSOIL / UNSUITABLE EXCAVATION 0 SQ FT  
 ROCK EXCAVATION 0 SQ FT  
 EMBANKMENT 6 SQ FT  
 PGE 0 SQ FT

2025+00.00

150 140 130 120 110 100 90 80 70 60 50 40 30 20 10 0 10 20 30 40 50 60 70 80 90 100 110 120 130 140 150

FILE NAME =	D:\162F12-SHT-XSHT\06.dgn
USER NAME =	TKLuegel
DESIGNED -	TRK
DRAWN -	TRK
CHECKED -	DLT
DATE -	2/4/11

REVISED -	
REVISED -	
REVISED -	
REVISED -	

STATE OF ILLINOIS  
 DEPARTMENT OF TRANSPORTATION

RAMP C CROSS SECTIONS

SCALE: 1"=10'H; 1"=5'V SHEET NO. 10 OF 20 SHEETS STA. 2025+00.00 TO STA. 2026+00.00

F.A.I. RTE.	SECTION	COUNTY	TOTAL SHEETS	SHEET NO.
55	99-2HB-2B-1	WILL	756	715
CONTRACT NO. 60F12				
FED. ROAD DIST. NO. 1 ILLINOIS FED. AID PROJECT				