


FINAL SURVEY	SURVEYED	BY	DATE
NOTE BOOK	PLOTTED		
NO.	AREAS CHECKED		

ORIGINAL SURVEY	SURVEYED	BY	DATE
NOTE BOOK	PLOTTED		
NO.	AREAS CHECKED		

**McDonough Associates Inc.**  
 Engineers / Architects  
 101 East Randolph Street, Chicago, Illinois 60601

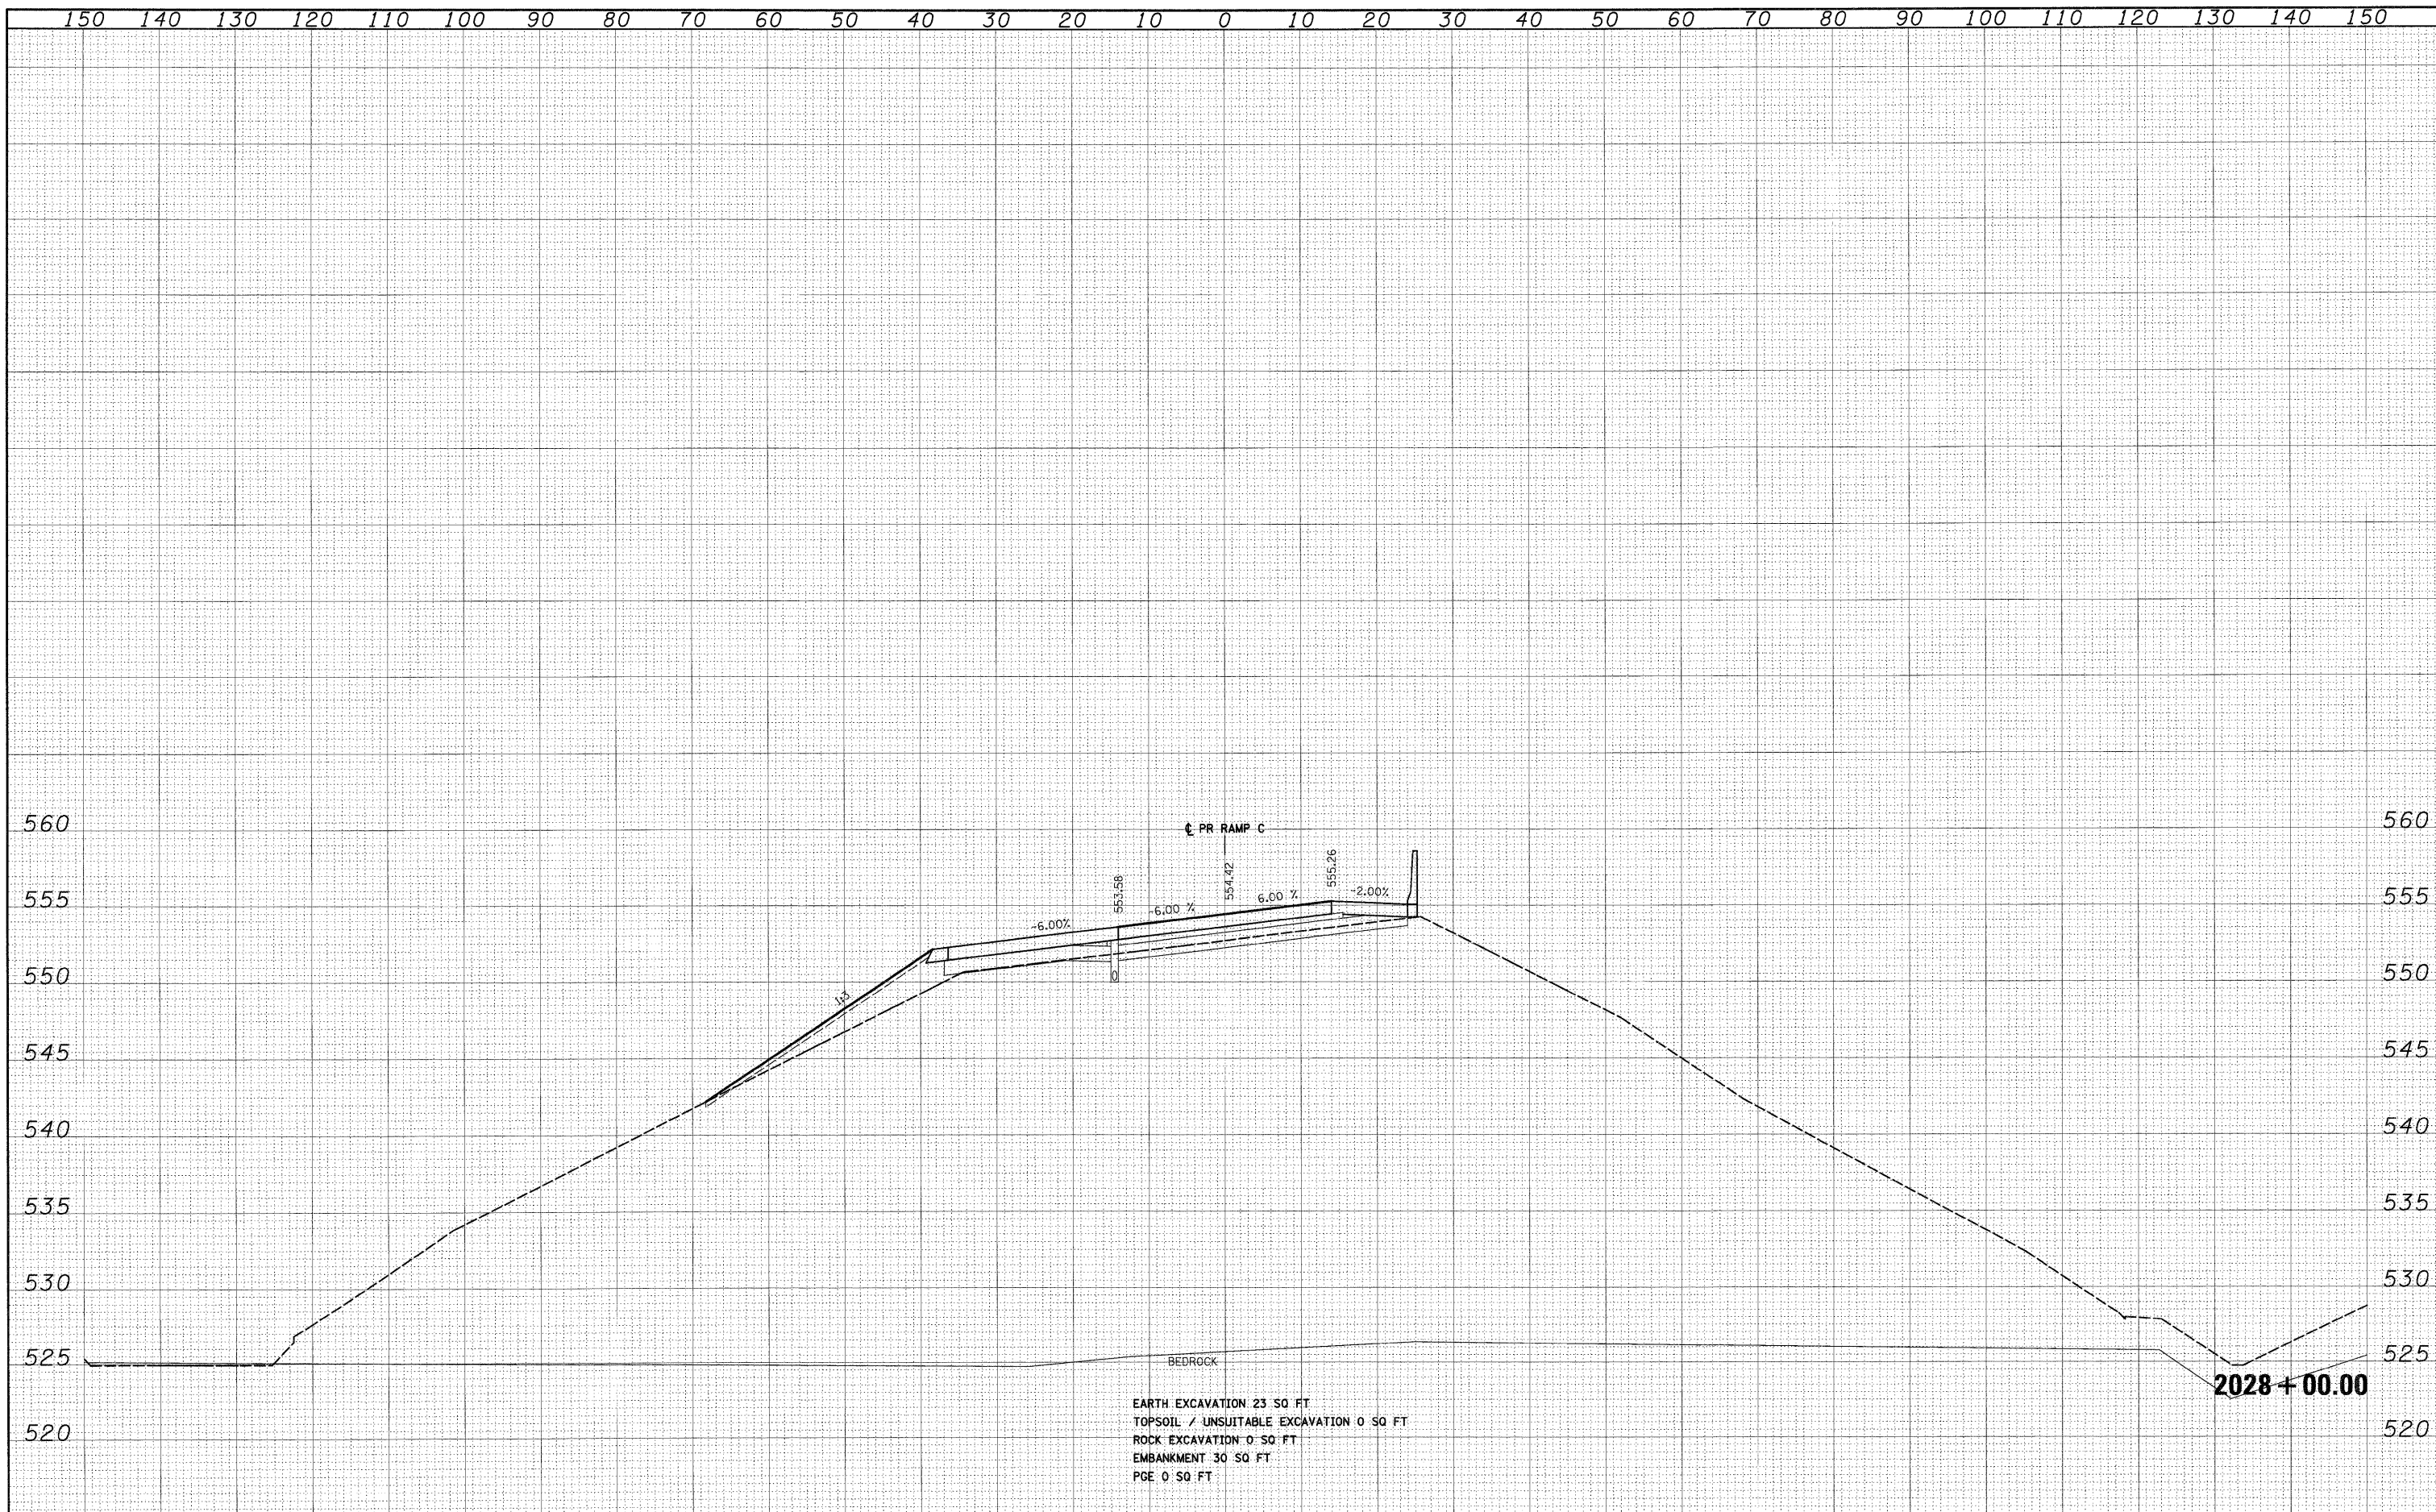

EARTH EXCAVATION 23 SQ FT  
 TOPSOIL / UNSUITABLE EXCAVATION 0 SQ FT  
 ROCK EXCAVATION 0 SQ FT  
 EMBANKMENT 30 SQ FT  
 PGE 0 SQ FT

FILE NAME = D:\16WF12-SHT-XSHT\06.dgn	USER NAME = TKluegel	DESIGNED - TRK	REVISED -	<b>STATE OF ILLINOIS DEPARTMENT OF TRANSPORTATION</b>	<b>RAMP C CROSS SECTIONS</b>	F.A.I. RTE. 55	SECTION 99-2HB-2B-1	COUNTY WILL	TOTAL SHEETS 756	SHEET NO. 718	
PLOT SCALE = 1/4"=1'	CHECKED - DLT	REVISED -	SCALE: 1"=10'H; 1"=5'V			SHEET NO. 13 OF 20 SHEETS	STA. 2028+00.00 TO STA. 2028+00.00	FED. ROAD DIST. NO. 1	ILLINOIS FED. AID PROJECT	CONTRACT NO. 60F12	
PLOT DATE = 2/3/2011	DATE = 2/4/11	REVISED -									