


FINAL SURVEY	DATE
PLANNED SURVEY	BY
NOTE BOOK	NO.
AREAS CHECKED	
AREAS CHECKED	

ORIGINAL SURVEY	DATE
PLANNED SURVEY	BY
NOTE BOOK	NO.
AREAS CHECKED	
AREAS CHECKED	

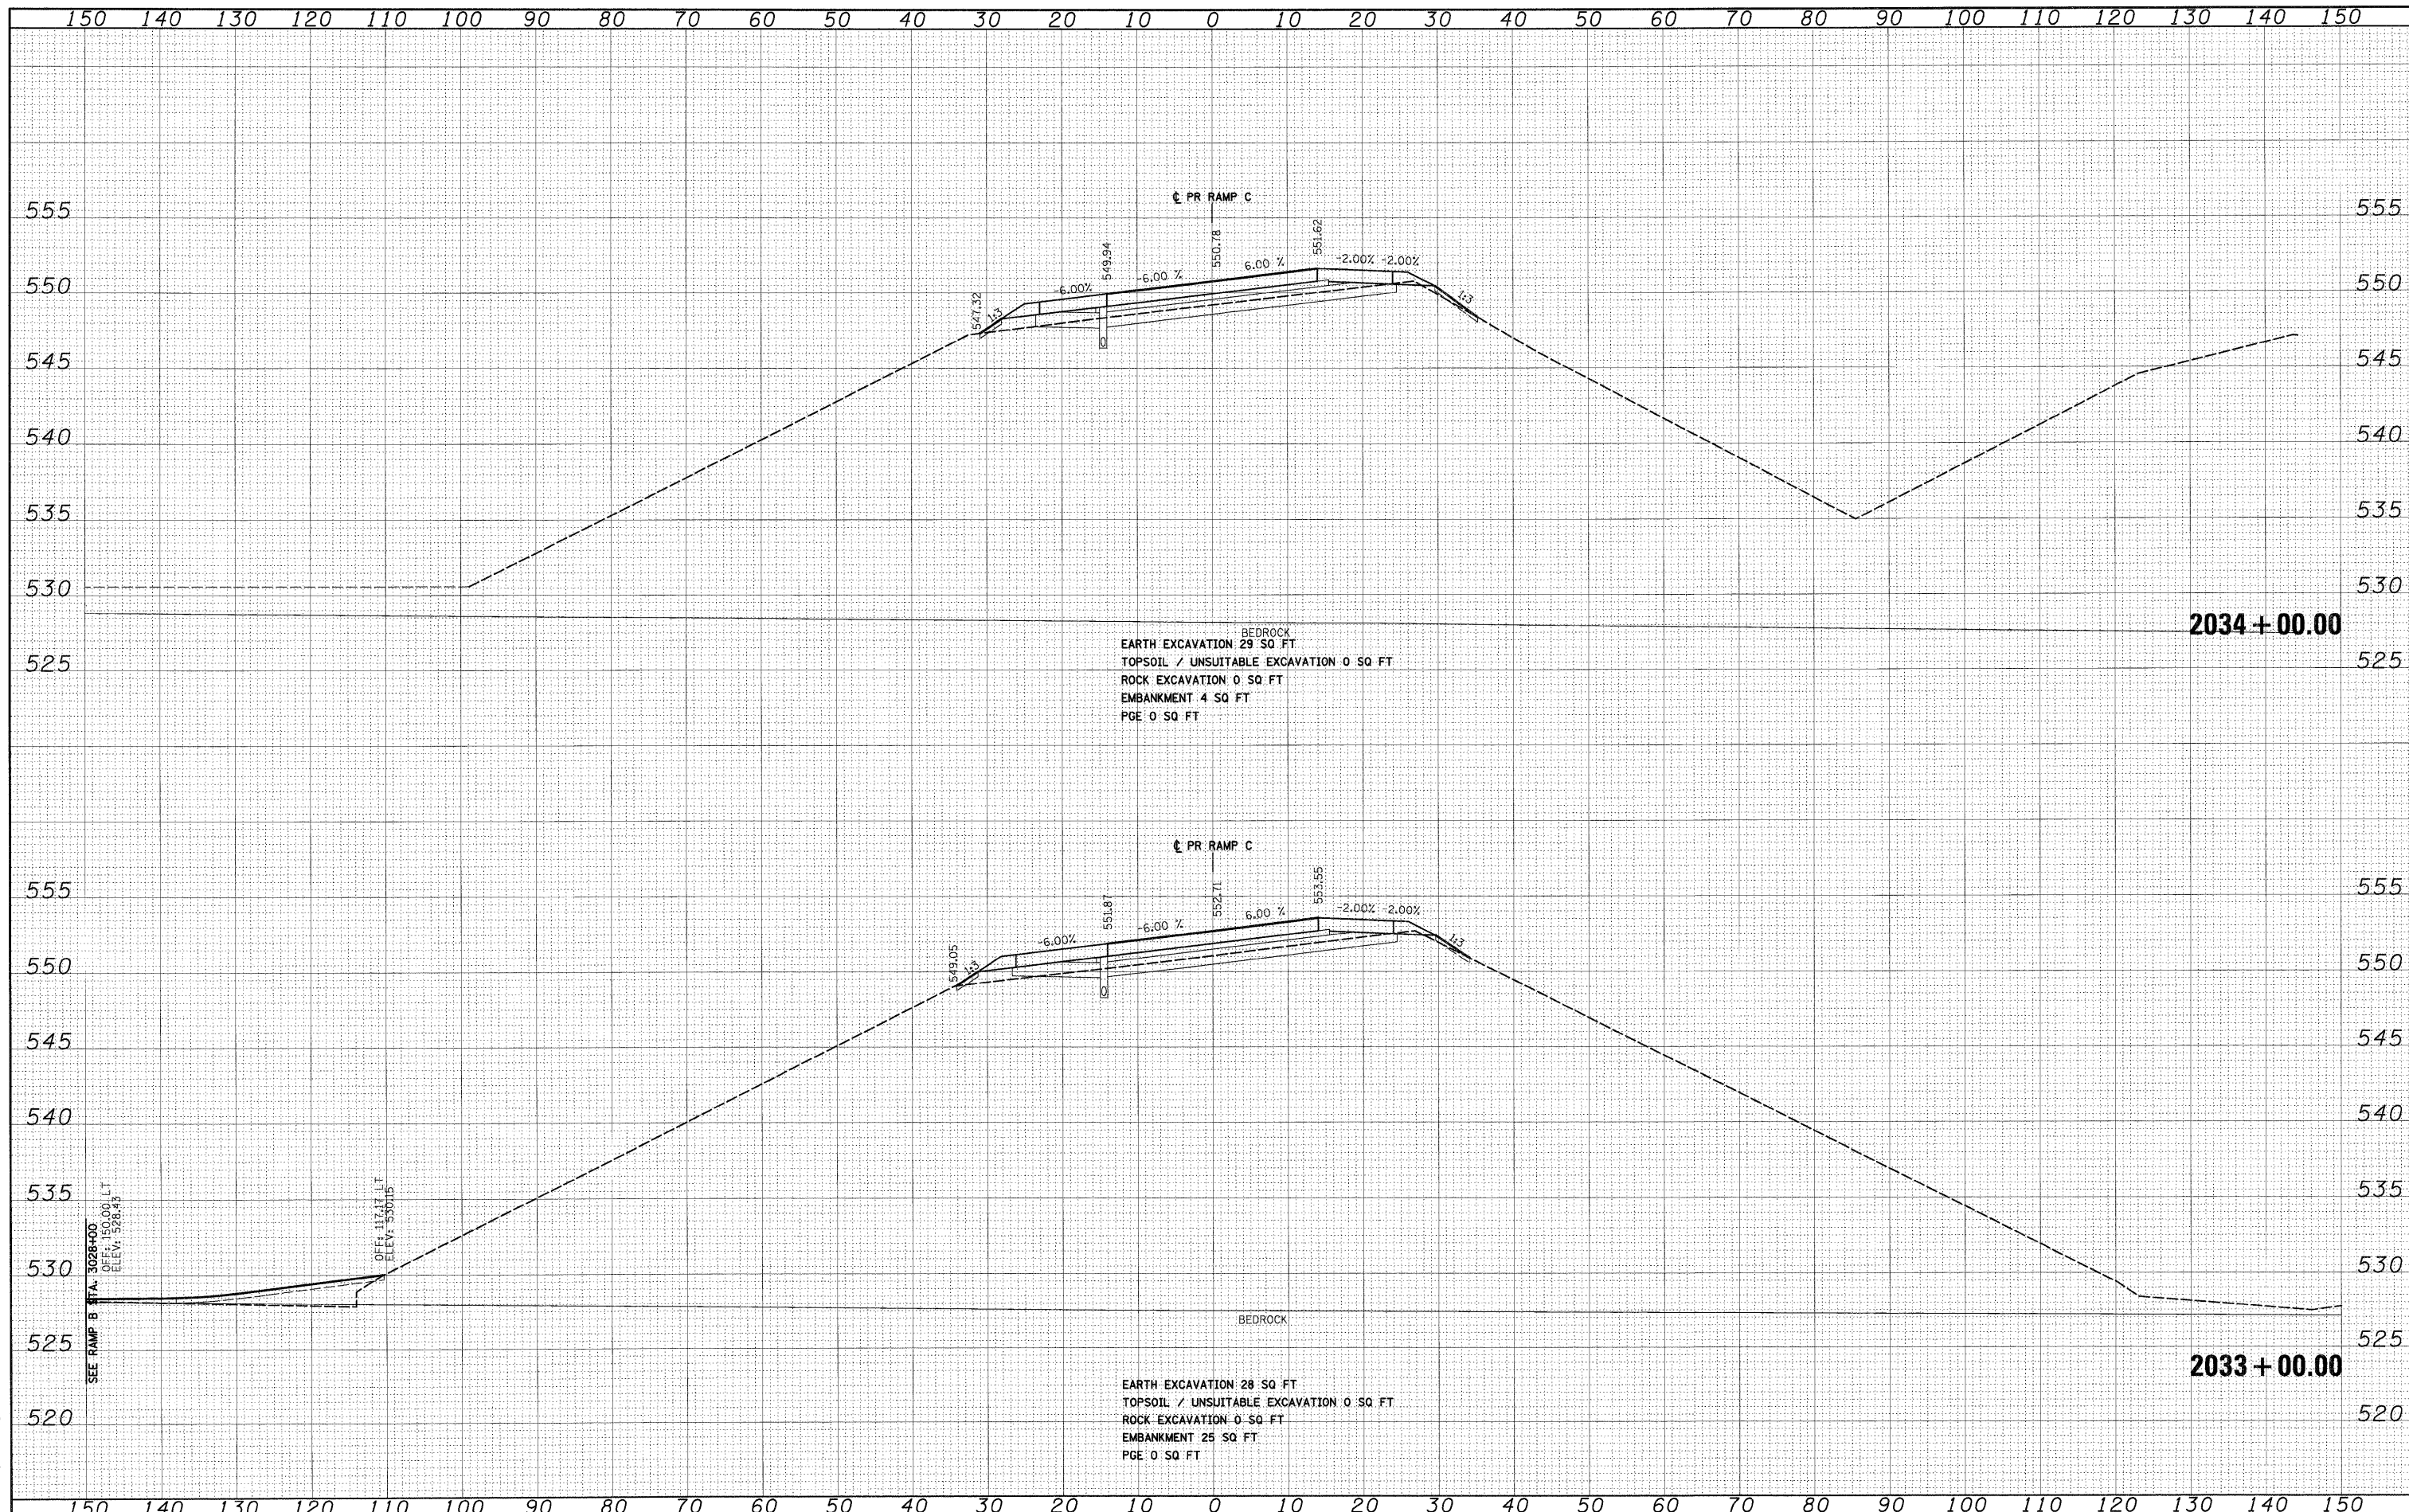

McDonough Associates Inc.
 Engineers / Architects
 100 East Randolph Street Chicago, Illinois 60601



FILE NAME = D:\69F12-SHT-XSSH106.dgn
 USER NAME = TKluegel
 PLT SCALE = 1:10
 PLOT DATE = 2/3/2011

DESIGNED - TRK	REVISED -
DRAWN - TRK	REVISED -
CHECKED - DLT	REVISED -
DATE - 2/4/11	REVISED -

STATE OF ILLINOIS
 DEPARTMENT OF TRANSPORTATION

RAMP C CROSS SECTIONS
 SCALE: 1"=10'H; 1"=5'V SHEET NO. 18 OF 20 SHEETS STA. 2033+00.00 TO STA. 2034+00.00

F.A.I. RTE.	SECTION	COUNTY	TOTAL SHEETS	SHEET NO.
55	99-2HB-2B-1	WILL	756	723
CONTRACT NO. 60F12				
FED. ROAD DIST. NO. 1 ILLINOIS FED. AID PROJECT				