


DATE	
BY	
FINAL SURVEY	
PLANNED	
NOTE BOOK	
AREAS CHECKED	
NO.	

DATE	
BY	
ORIGINAL SURVEY	
PLANNED	
NOTE BOOK	
AREAS CHECKED	
NO.	

**McDonough Associates Inc.**  
 Engineers / Architects  
 100 East Randolph Street Chicago, Illinois 60601

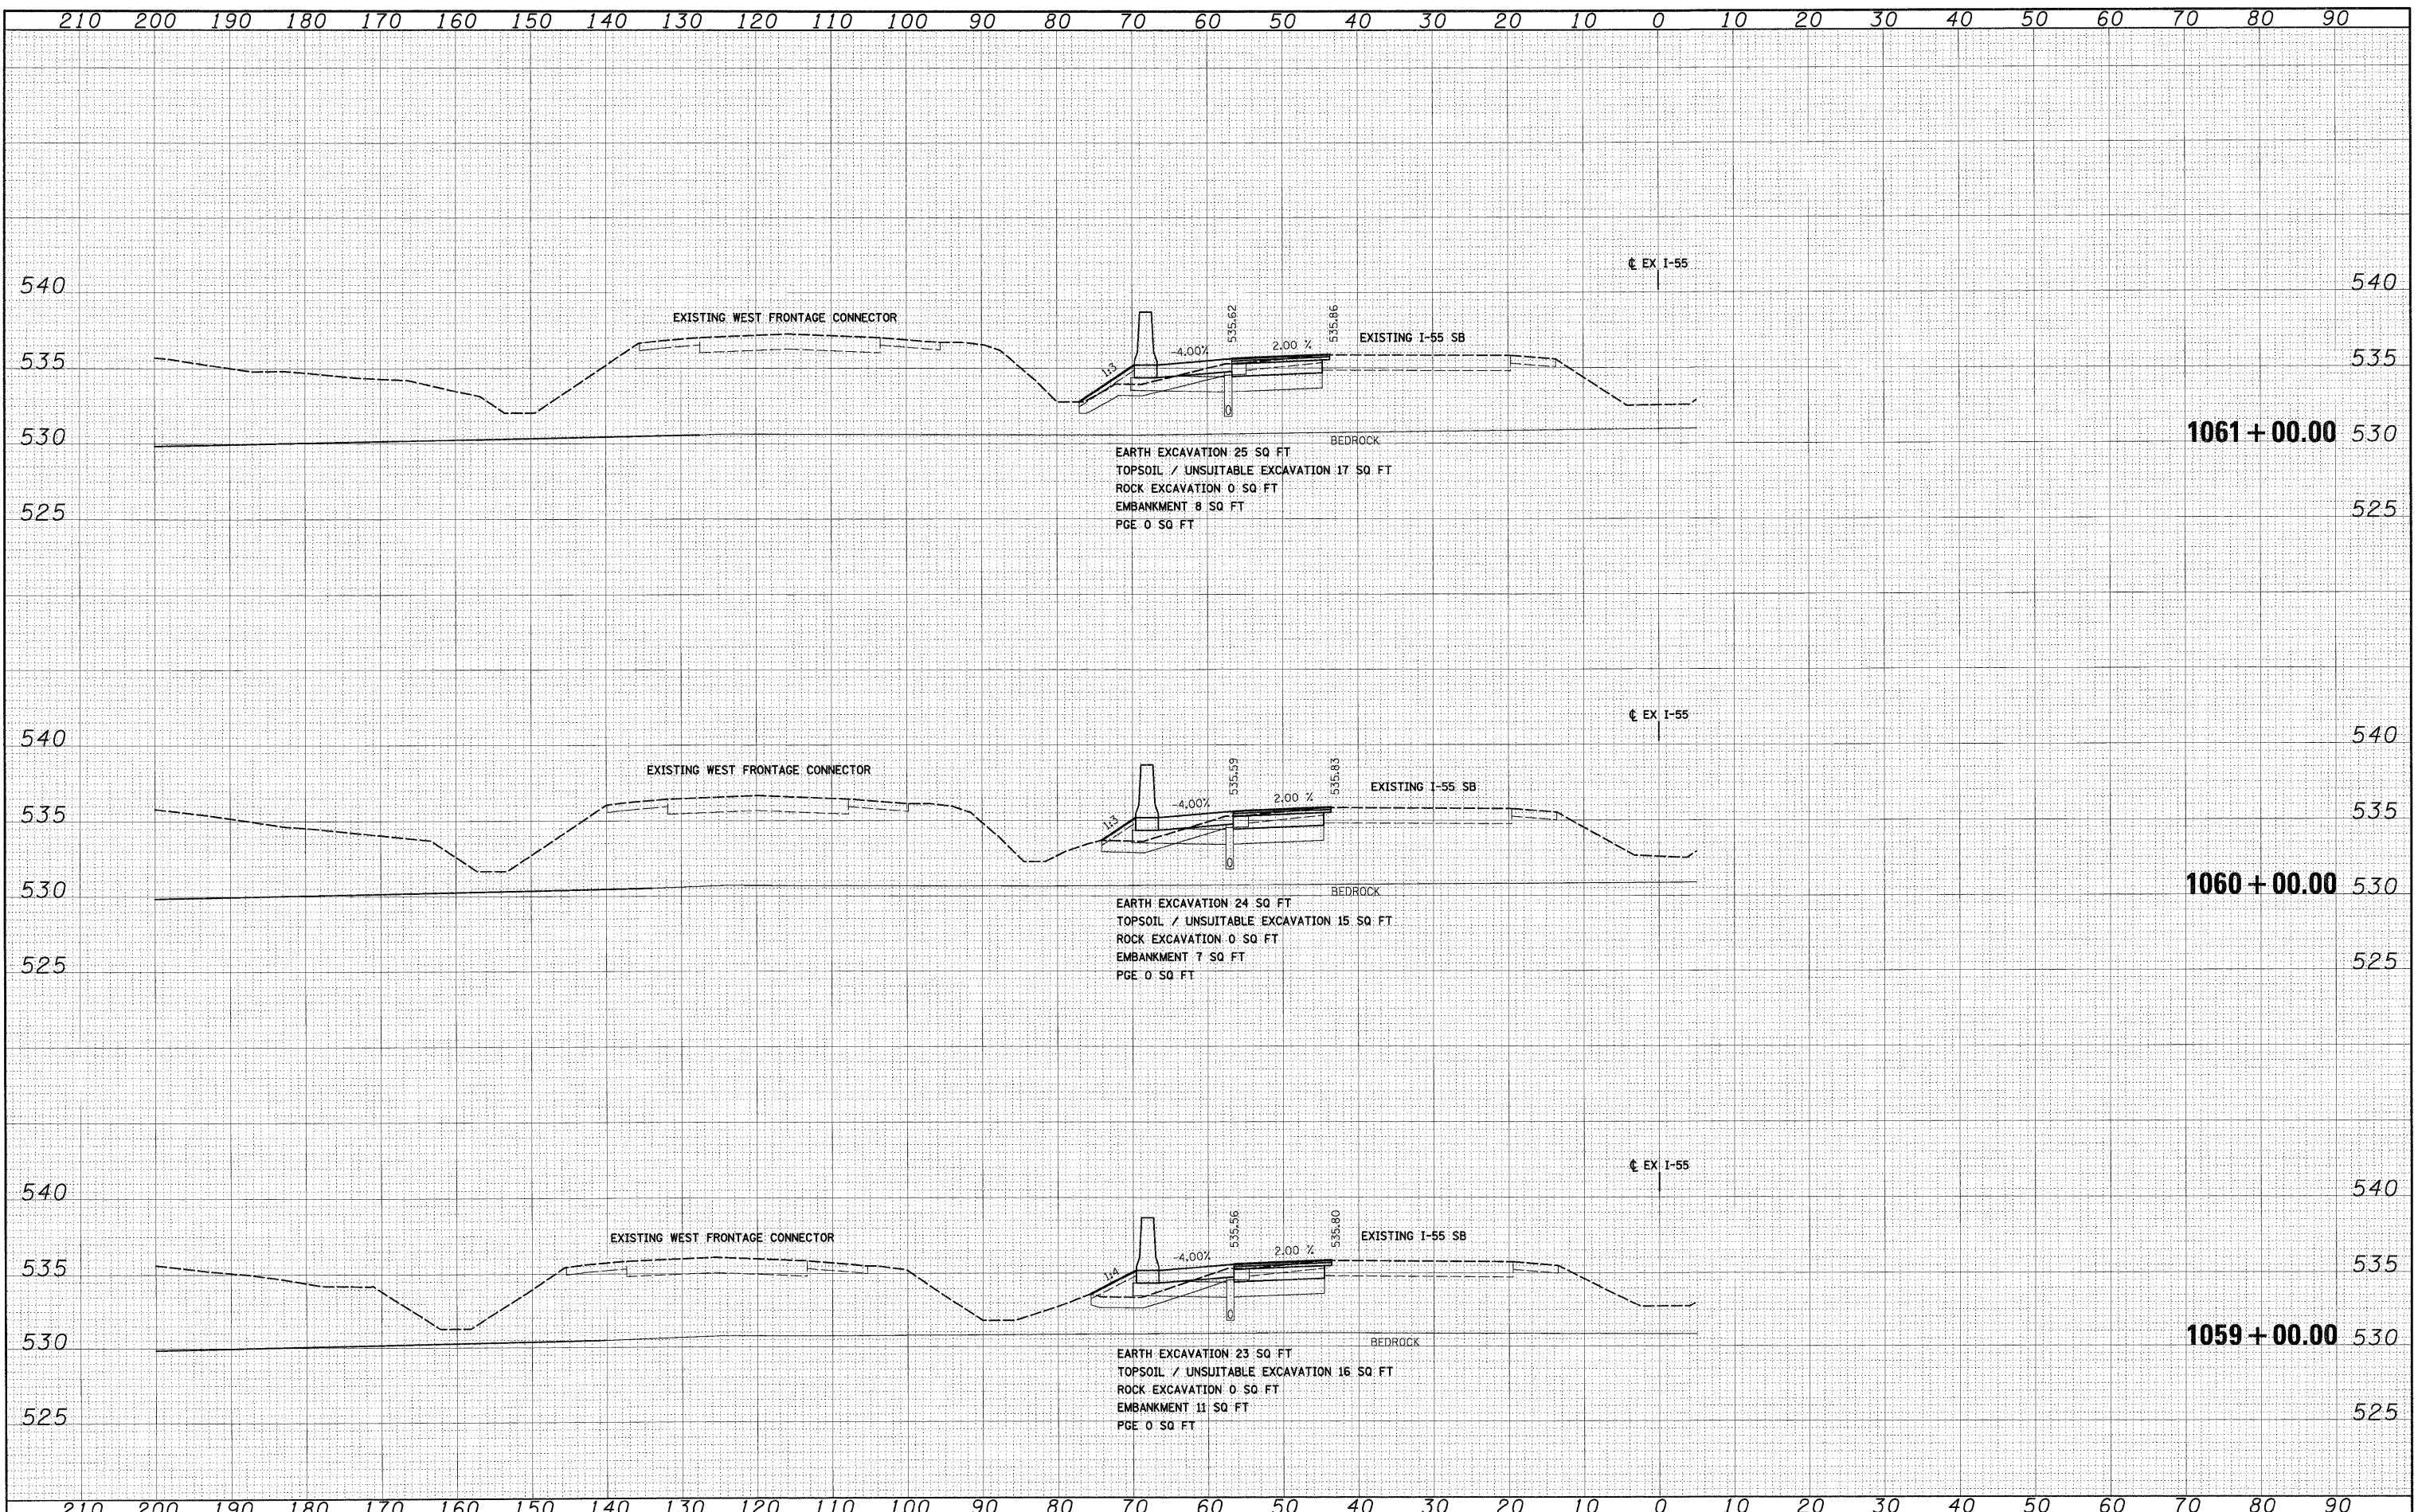

FILE NAME = 116WF12-SH7-XSHT08.dgn	USER NAME = TKluegel	DESIGNED - TRK	REVISED -	<b>STATE OF ILLINOIS DEPARTMENT OF TRANSPORTATION</b>	<b>I-55 CROSS SECTIONS</b>	F.A.I. RTE. 55	SECTION 99-2HB-2B-1	COUNTY WILL	TOTAL SHEETS 756	SHEET NO. 726	CONTRACT NO. 60F12
PLLOT SCALE = 1:10	CHECKED - DLT	REVISED -	SCALE: 1"=10'H; 1"=5'V			SHEET NO. 1 OF 31 SHEETS	STA. 1059+00.00 TO STA. 1061+00.00	FED. ROAD DIST. NO. 1	ILLINOIS FED. AID PROJECT		
PLLOT DATE = 2/3/2011	DATE = 2/4/11	REVISED -									