


DATE	
BY	
FINAL SURVEY	
PLANNED	
NOTE BOOK	
AREAS CHECKED	
NO.	

DATE	
BY	
ORIGINAL SURVEY	
PLANNED	
NOTE BOOK	
AREAS CHECKED	
NO.	

McDonough Associates Inc.
 Engineers/Architects
 301 East Randolph Street Chicago, Illinois 60601

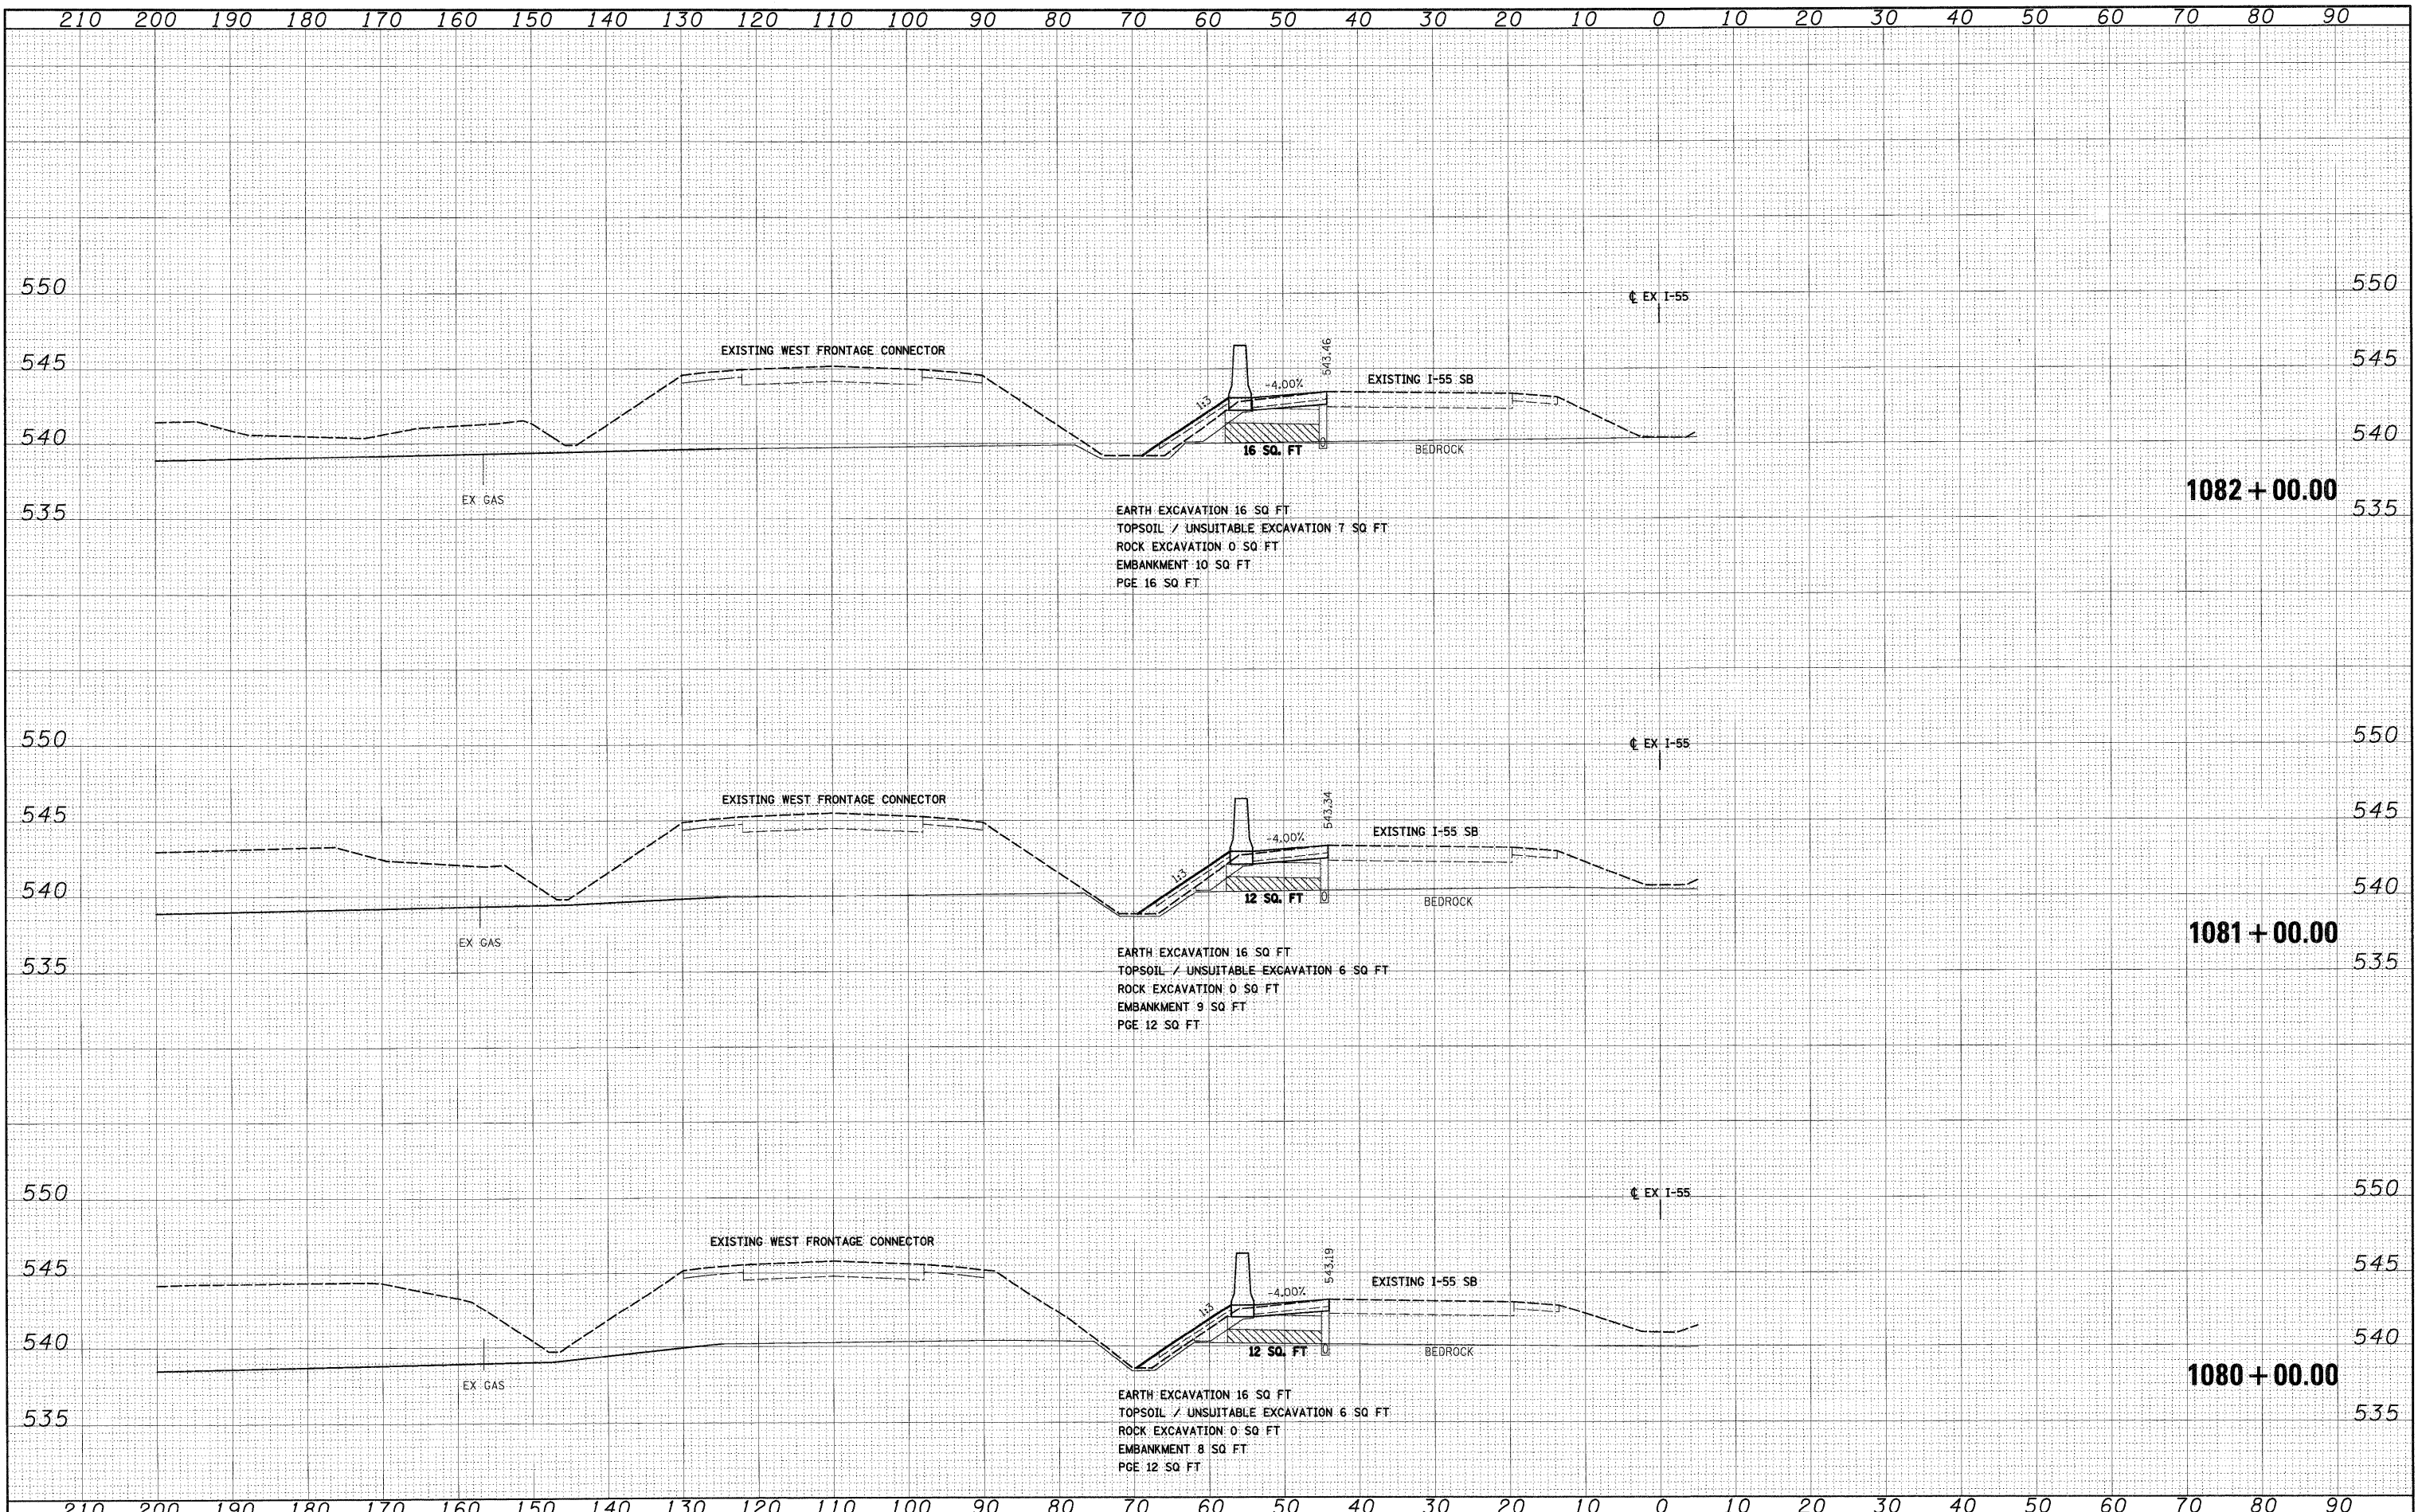

FILE NAME = D:\160\F12-SHT-XSSH106.dgn	USER NAME = TKluergel	DESIGNED - TRK	REVISED -	STATE OF ILLINOIS DEPARTMENT OF TRANSPORTATION	I-55 CROSS SECTIONS	F.A.I. RTE. 55	SECTION 99-2HB-2B-1	COUNTY WILL	TOTAL SHEETS 756	SHEET NO. 733	
PLOT SCALE = 1/4"=1'	CHECKED - DLT	REVISED -	SCALE: 1"=10'H; 1"=5'V			SHEET NO. 8 OF 31 SHEETS	STA. 1080+00.00 TO STA. 1082+00.00	CONTRACT NO. 60F12		FED. ROAD DIST. NO. 1	ILLINOIS FED. AID PROJECT
PLOT DATE = 2/3/2011	DATE - 2/4/11	REVISED -									