


DATE	
BY	
SURVEYED	
PLANNED	
TEAMS	
AREAS	
AREAS CHECKED	
NO.	

DATE	
BY	
SURVEYED	
PLANNED	
TEAMS	
AREAS	
AREAS CHECKED	
NO.	

McDonough Associates Inc.
 100 East Randolph Street, Chicago, Illinois 60601

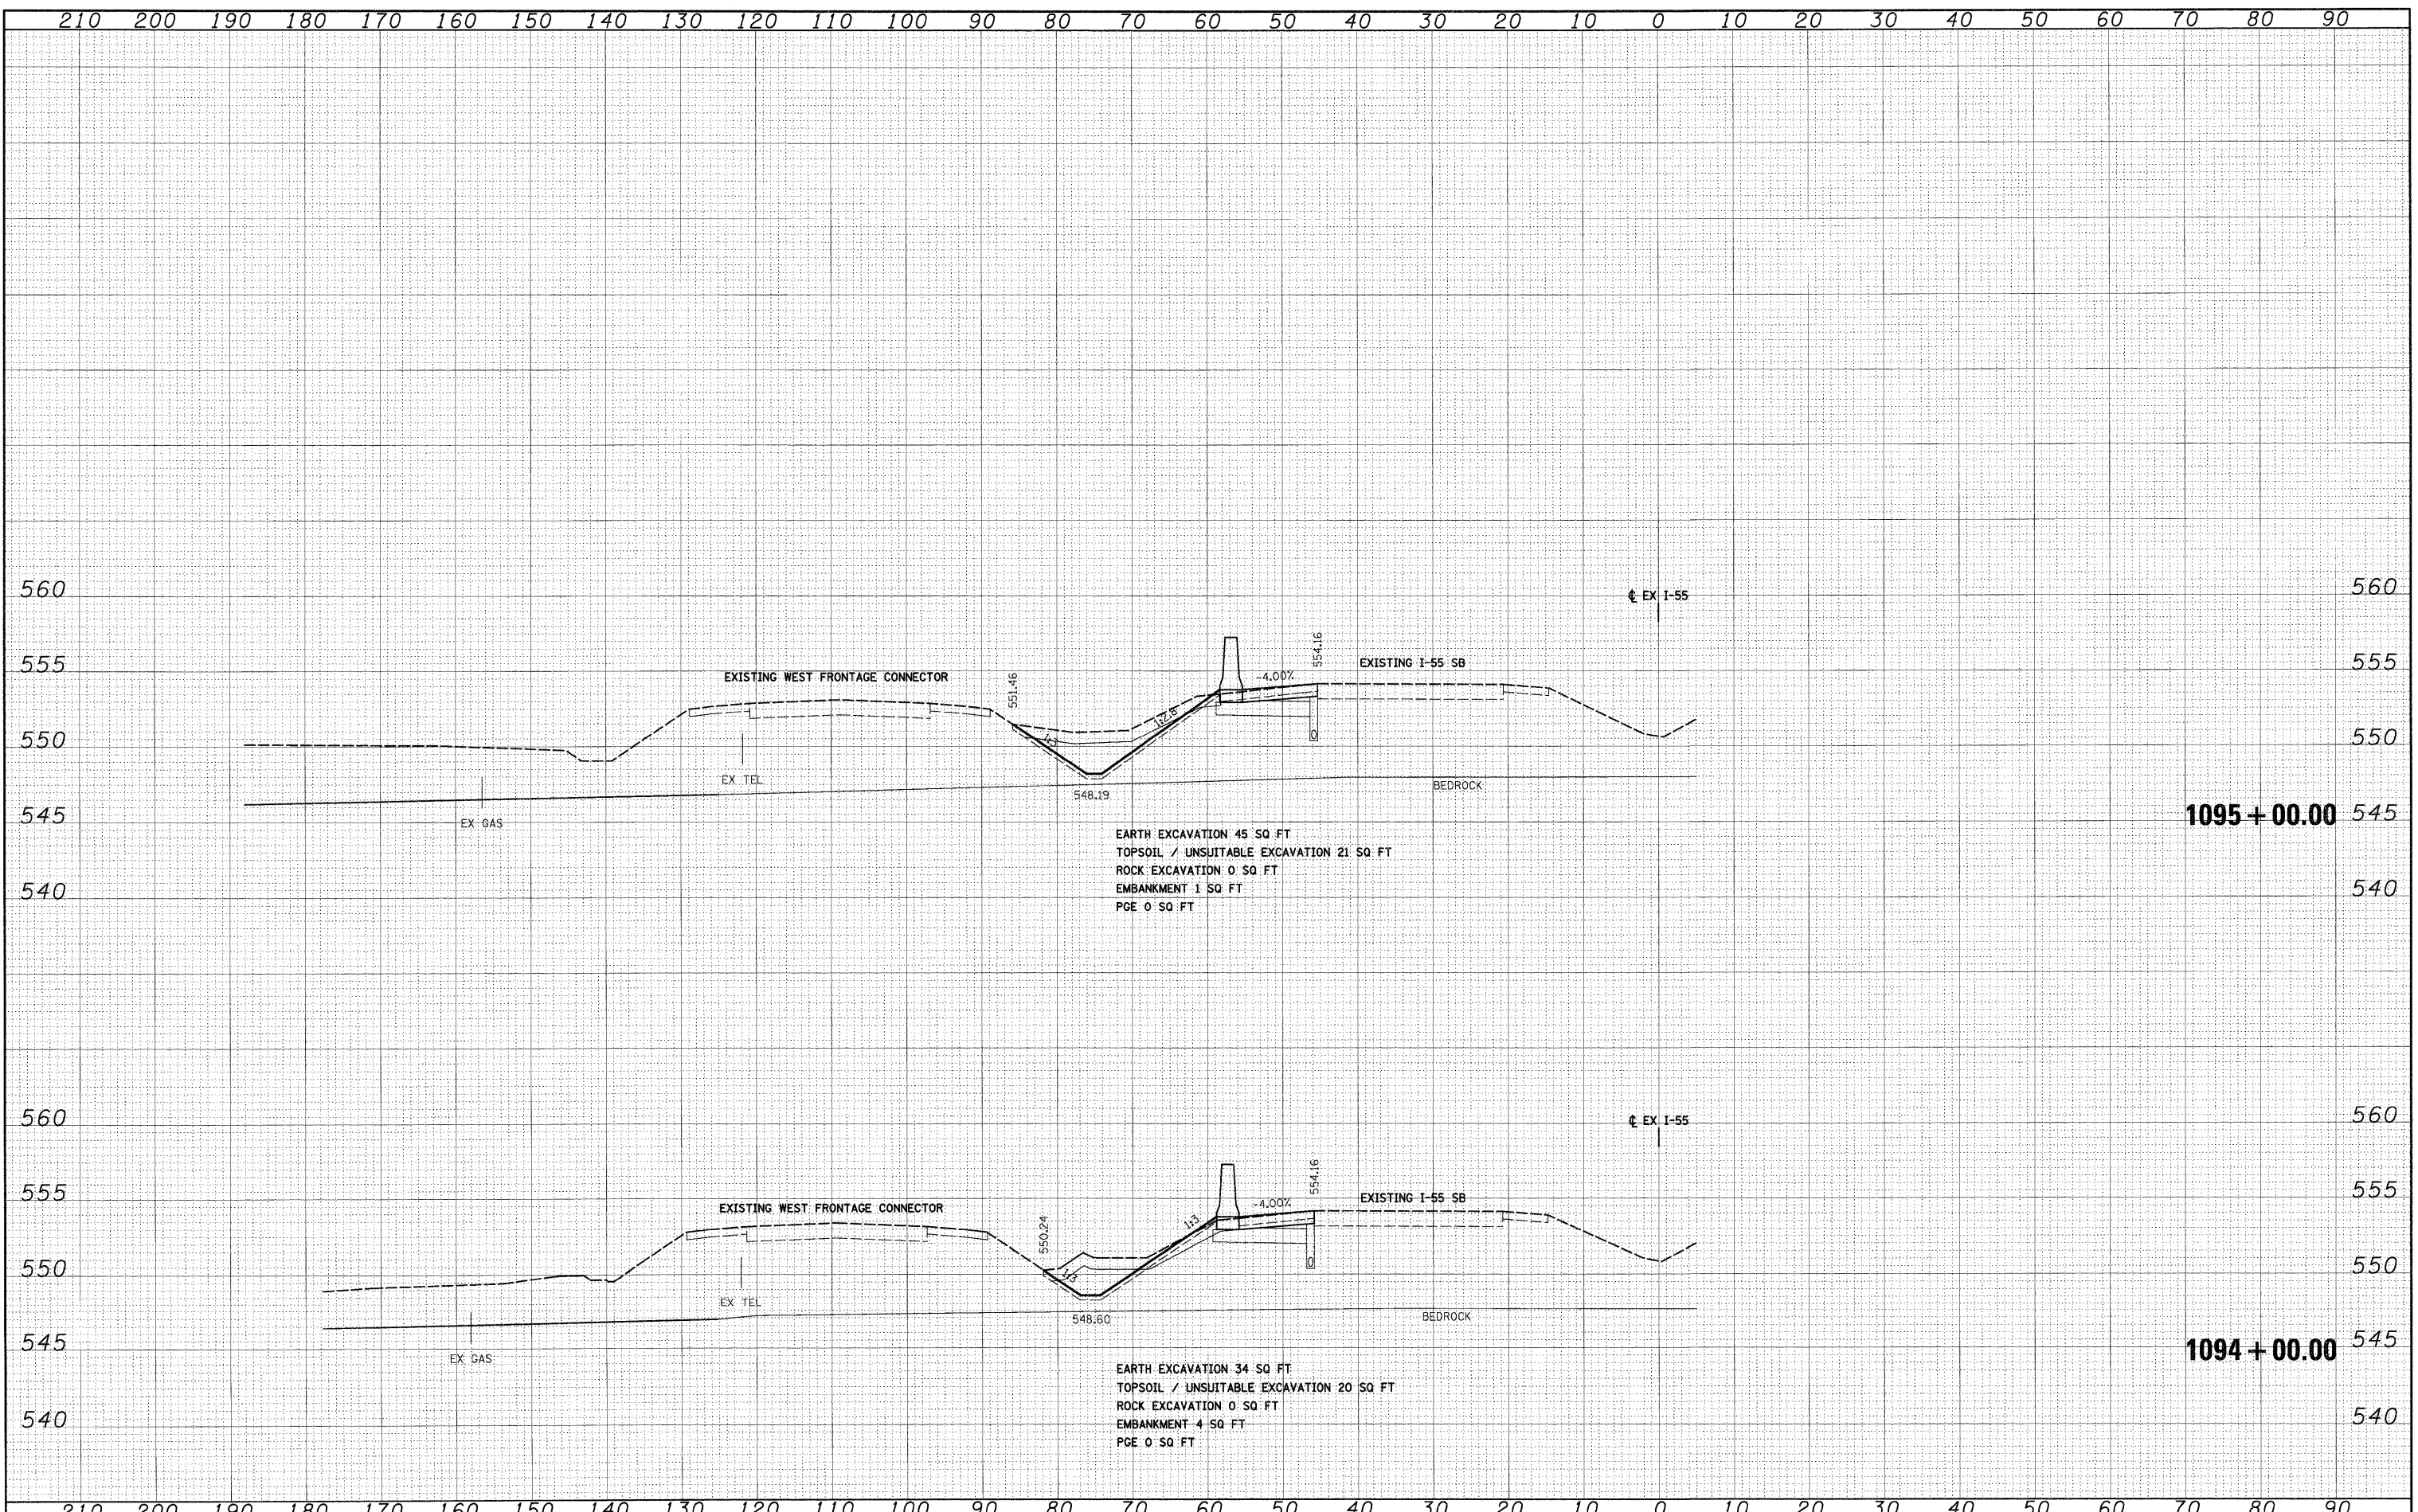

FILE NAME = D:\60912-SHT-XSSH10B.dgn	USER NAME = TKluegel	DESIGNED - TRK	REVISED -	STATE OF ILLINOIS DEPARTMENT OF TRANSPORTATION	I-55 CROSS SECTIONS	F.A.I. RTE. 55	SECTION 99-2HB-2B-1	COUNTY WILL	TOTAL SHEETS 756	SHEET NO. 738		
PLOT SCALE = 1:10	CHECKED - DLT	REVISOR -	SCALE: 1"=10'H; 1"=5'V			SHEET NO. 13 OF 31 SHEETS	STA. 1094+00.00 TO STA. 1095+00.00	CONTRACT NO. 60F12		ILLINOIS FED. AID PROJECT		
PLOT DATE = 2/3/2011	DATE - 2/4/11	REVISOR -										