


DATE	
BY	
FINAL SURVEY	
NOTED	
NOTE BOOK	
NO.	
AREAS CHECKED	

DATE	
BY	
ORIGINAL SURVEY	
NOTED	
NOTE BOOK	
NO.	
AREAS CHECKED	

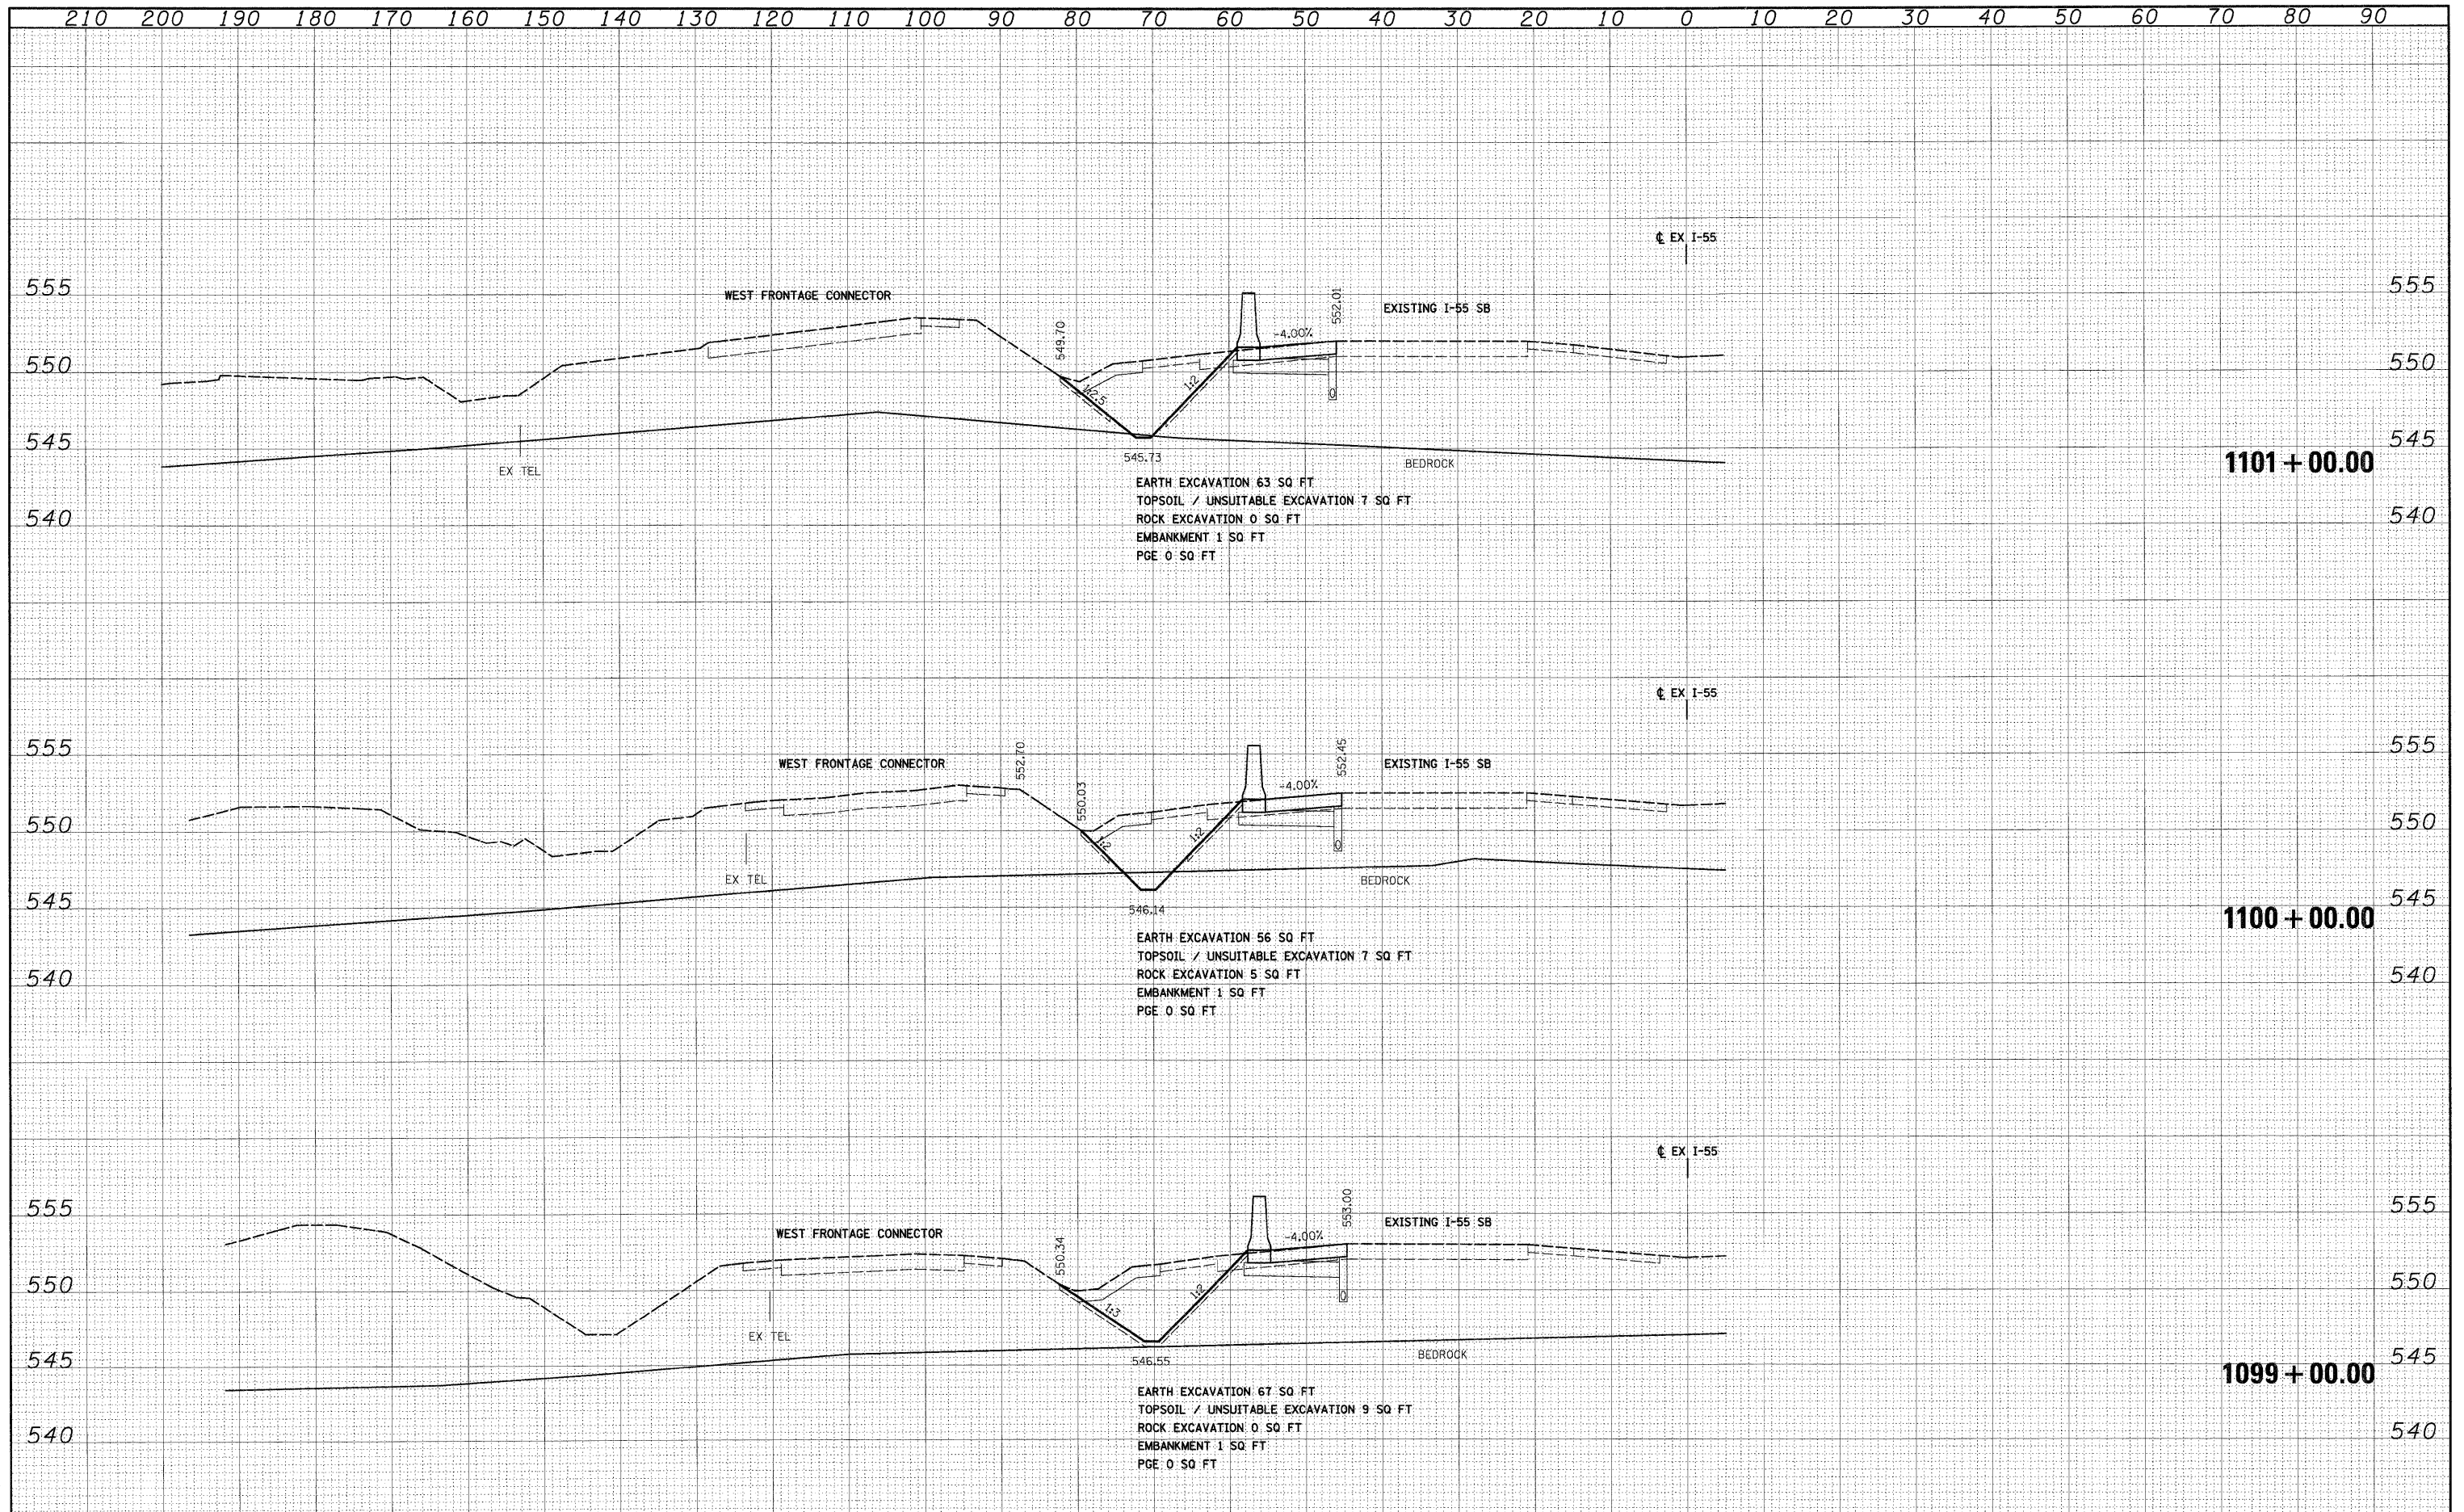

McDonough Associates Inc.
 100 East Randolph Street, Chicago, Illinois 60601



FILE NAME = D:\B\F12-SHT-XSSH108.dgn	USER NAME = TKluemel	DESIGNED - TRK	REVISED -	STATE OF ILLINOIS DEPARTMENT OF TRANSPORTATION	I-55 CROSS SECTIONS	F.A.I. RTE. 55	SECTION 99-2HB-2B-1	COUNTY WILL	TOTAL SHEETS 756	SHEET NO. 740		
PLT SCALE = 1:10	CHECKED - DLT	REVISED -	SCALE: 1"=10'H; 1"=5'V			SHEET NO. 15 OF 31 SHEETS	STA. 1099+00.00 TO STA. 1101+00.00	CONTRACT NO. 60F12		ILLINOIS FED. AID PROJECT		
PLT DATE = 2/3/2011	DATE - 2/4/11	REVISED -										