



FINAL SURVEY	SURVEYED	BY	DATE
NOTE BOOK	TEMPLATE		
AREAS	CHECKED		
NO.			

ORIGINAL SURVEY	SURVEYED	BY	DATE
NOTE BOOK	TEMPLATE		
AREAS	CHECKED		
NO.			

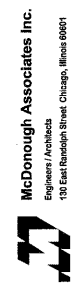

138 East Randolph Street Chicago, Illinois 60601

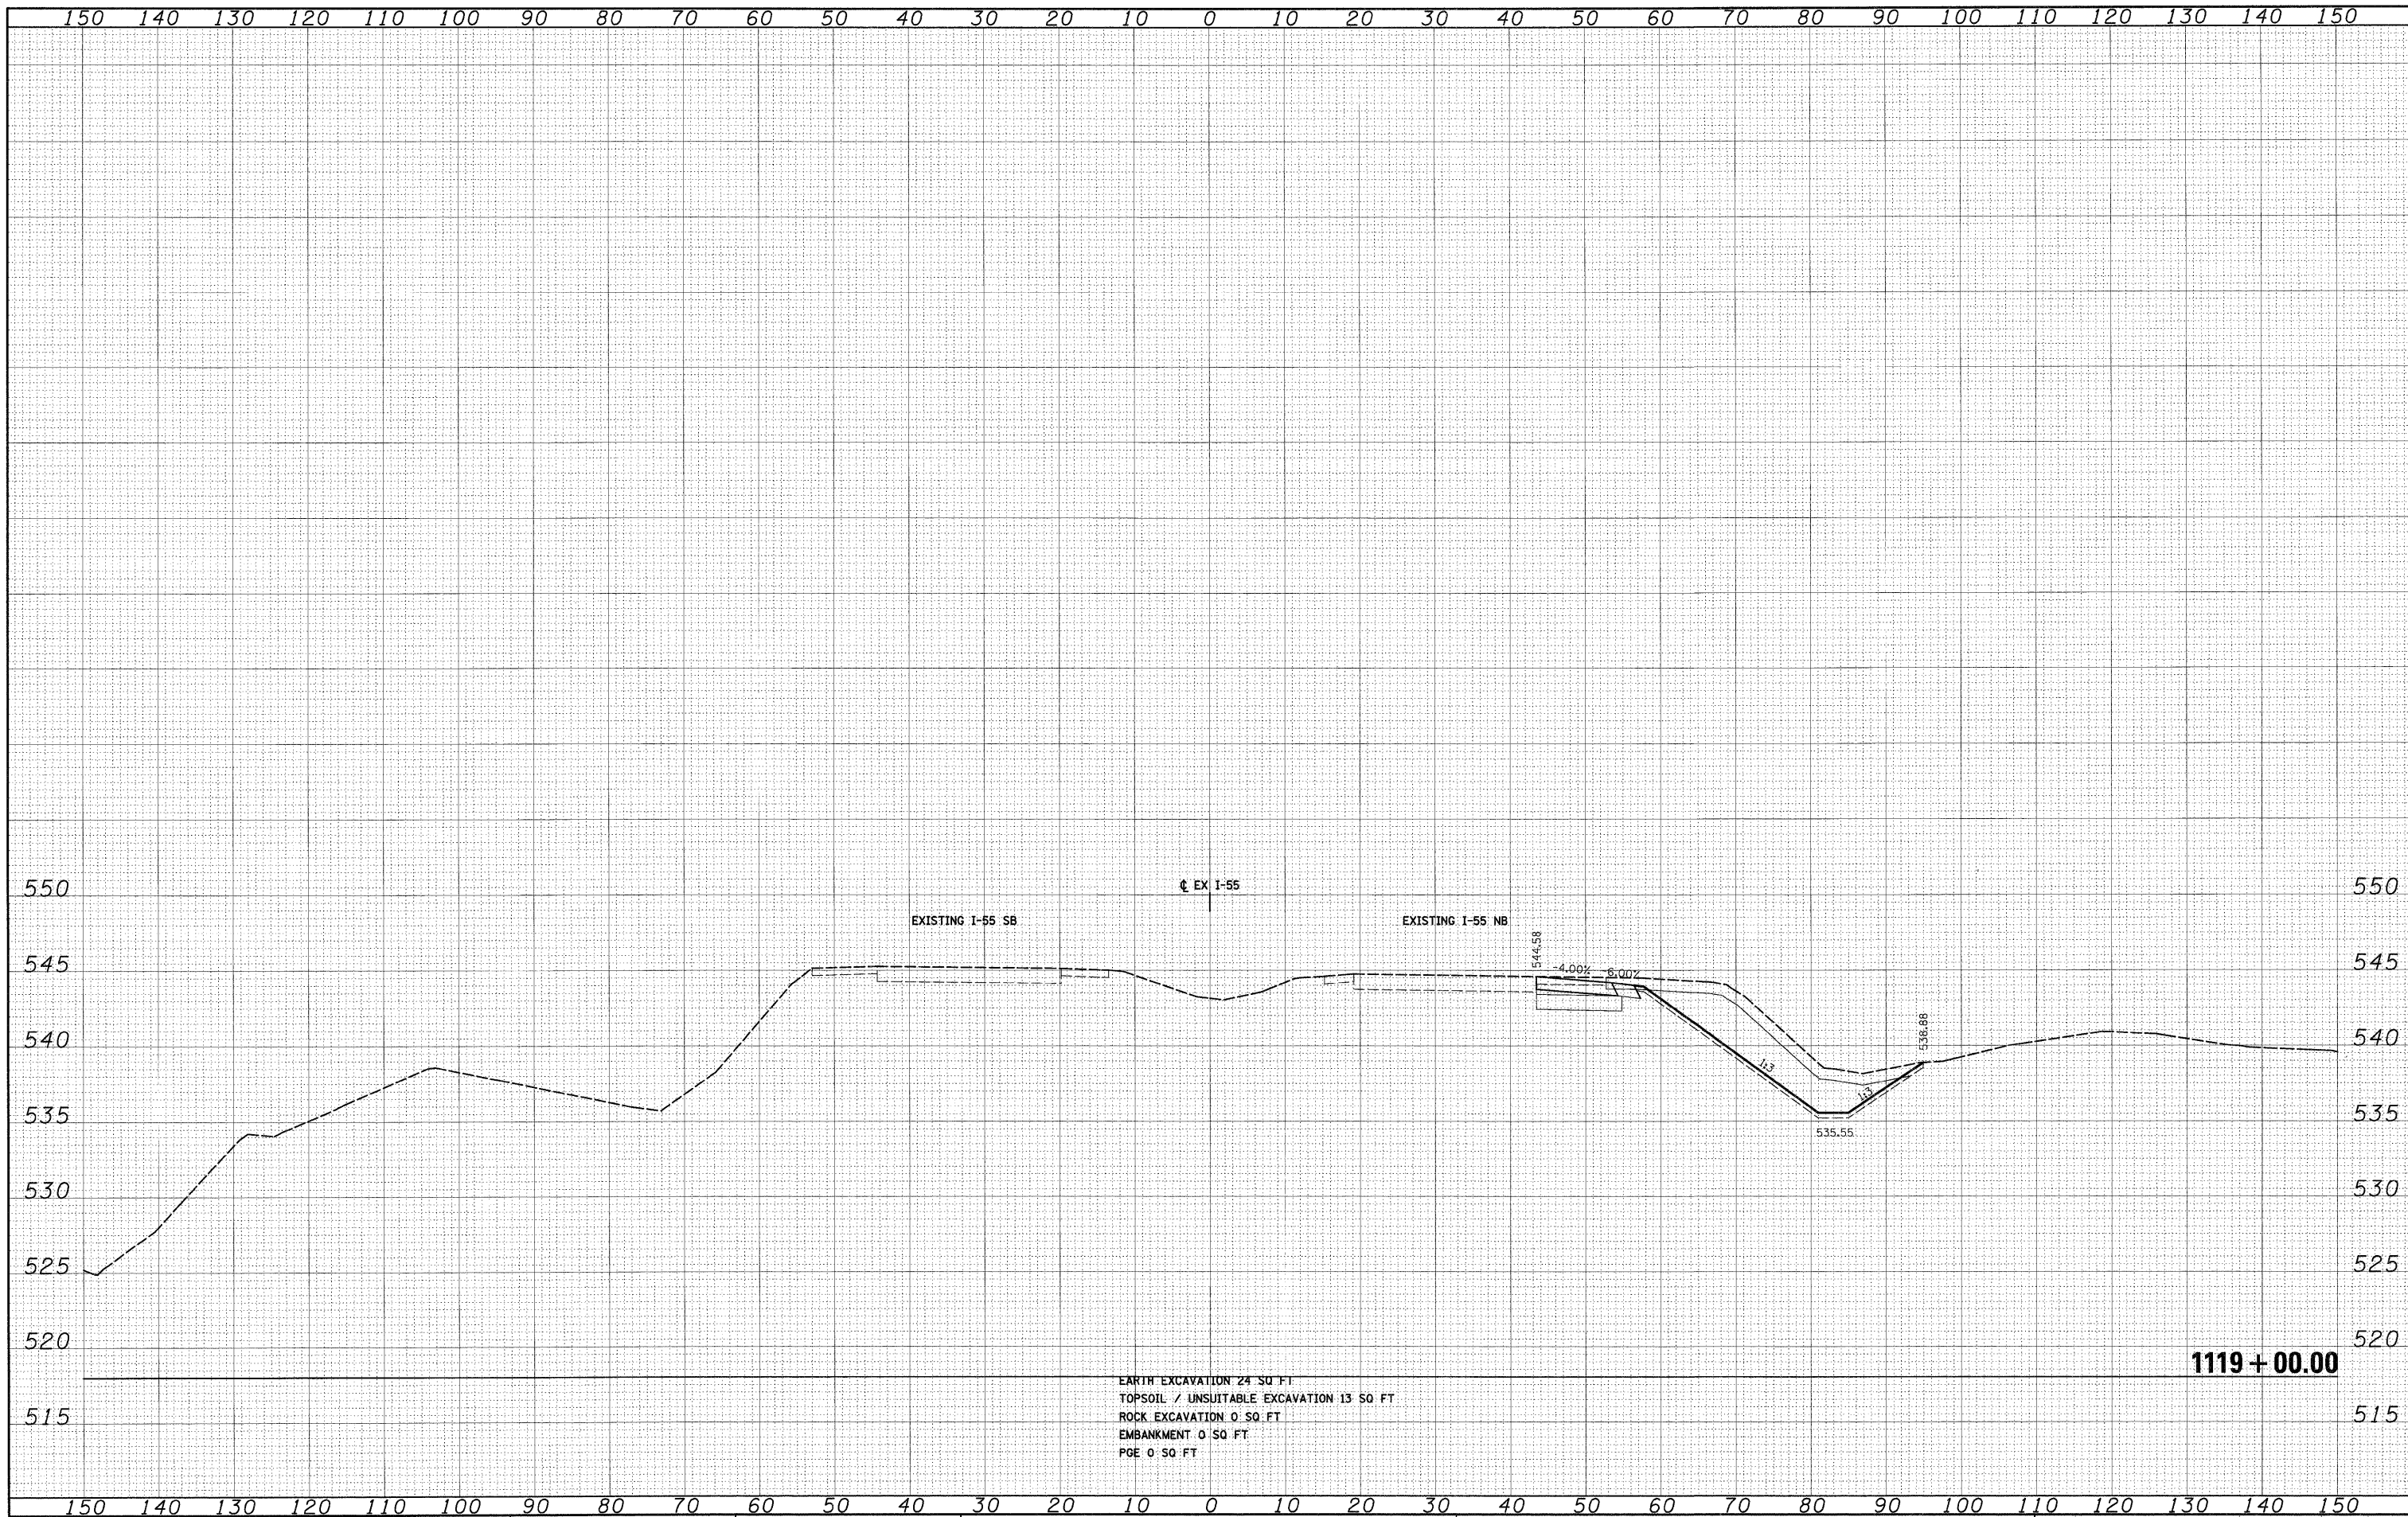

EARTH EXCAVATION 24 SQ. FT.  
 TOPSOIL / UNSUITABLE EXCAVATION 13 SQ. FT.  
 ROCK EXCAVATION 0 SQ. FT.  
 EMBANKMENT 0 SQ. FT.  
 PGE 0 SQ. FT.

FILE NAME =	USER NAME = TKLuegel
D:\6\F12-SHT-XSSH08.dgn	

DESIGNED -	TRK	REVISED -	
DRAWN -	TRK	REVISED -	
CHECKED -	DLT	REVISED -	
DATE -	2/4/11	REVISED -	

PLLOT SCALE =	1:10
PLLOT DATE =	2/3/2011

**STATE OF ILLINOIS  
 DEPARTMENT OF TRANSPORTATION**

**I-55 CROSS SECTIONS**

SCALE: 1"=10'H; 1/2"=5' V SHEET NO. 24 OF 31 SHEETS STA. 1119+00.00 TO STA. 1119+00.00

F.A.I. RTE.	SECTION	COUNTY	TOTAL SHEETS	SHEET NO.
55	99-2HB-2B-1	WILL	756	749
CONTRACT NO. 60F12				
FED. ROAD DIST. NO. 1 ILLINOIS FED. AID PROJECT				