


STAGE I TYPICAL SECTION

STA. 96+40 TO STA. 99+50
 STA. 100+50 TO STA. 106+68

- ① WET REFLECTIVE TEMP. TAPE, TYPE III LINE 4" (DOUBLE YELLOW)
- ② WET REFLECTIVE TEMP. TAPE, TYPE III LINE 4" (SOLID WHITE)
- *③ TEMPORARY CONCRETE BARRIER

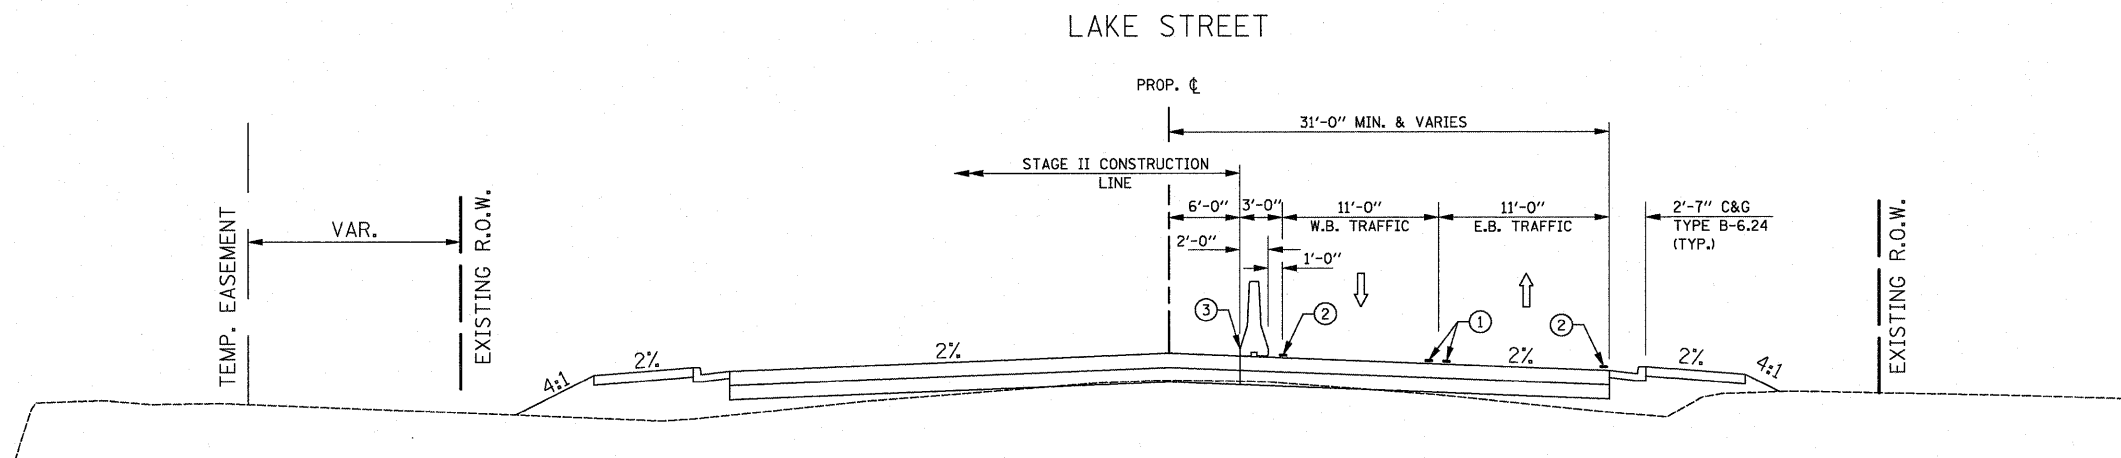

STAGE II TYPICAL SECTION

STA. 96+40 TO STA. 99+50
 STA. 100+50 TO STA. 100+80
 **STA. 100+80 TO 106+68

- ① WET REFLECTIVE TEMP. TAPE, TYPE III LINE 4" (DOUBLE YELLOW)
- ② WET REFLECTIVE TEMP. TAPE, TYPE III LINE 4" (SOLID WHITE)
- *③ TEMPORARY CONCRETE BARRIER

* PIN TEMPORARY CONCRETE BARRIER FROM STA. 96+40 TO STA. 100+80. REFER TO STRUCTURAL PLANS FOR PINNING DETAILS.
 ** DRUMS WITH STEADY BURN MONODIRECTIONAL LIGHT SPACED AT 25' TO BE PLACED FROM STA. 100+80 TO STA. 106+68 AS SHOWN IN THE STAGE II MOT PLANS.

FILE NAME =	DESIGNED - ST	REVISED -
#FILE#	DRAWN - ST	REVISED -
USER NAME = #USER#	CHECKED - FML	REVISED -
PLOT DATE = #DATE#	DATE - 01/2010	REVISED -



STATE OF ILLINOIS
 DEPARTMENT OF TRANSPORTATION

MAINTENANCE OF TRAFFIC TYPICAL SECTIONS
 LAKE STREET OVER ADDISON CREEK

SCALE: N.T.S. SHEET NO. 1 OF 2 SHEETS STA. TO STA.

F.A.U. RTE.	SECTION	COUNTY	TOTAL SHEETS	SHEET NO.
3537	3264-T	COOK	110	17
FED. ROAD DIST. NO.			ILLINOIS FED. AID PROJECT	
CONTRACT NO. 60H44				