




39TH STREET

37TH STRE

36TH ST


13TH STRE

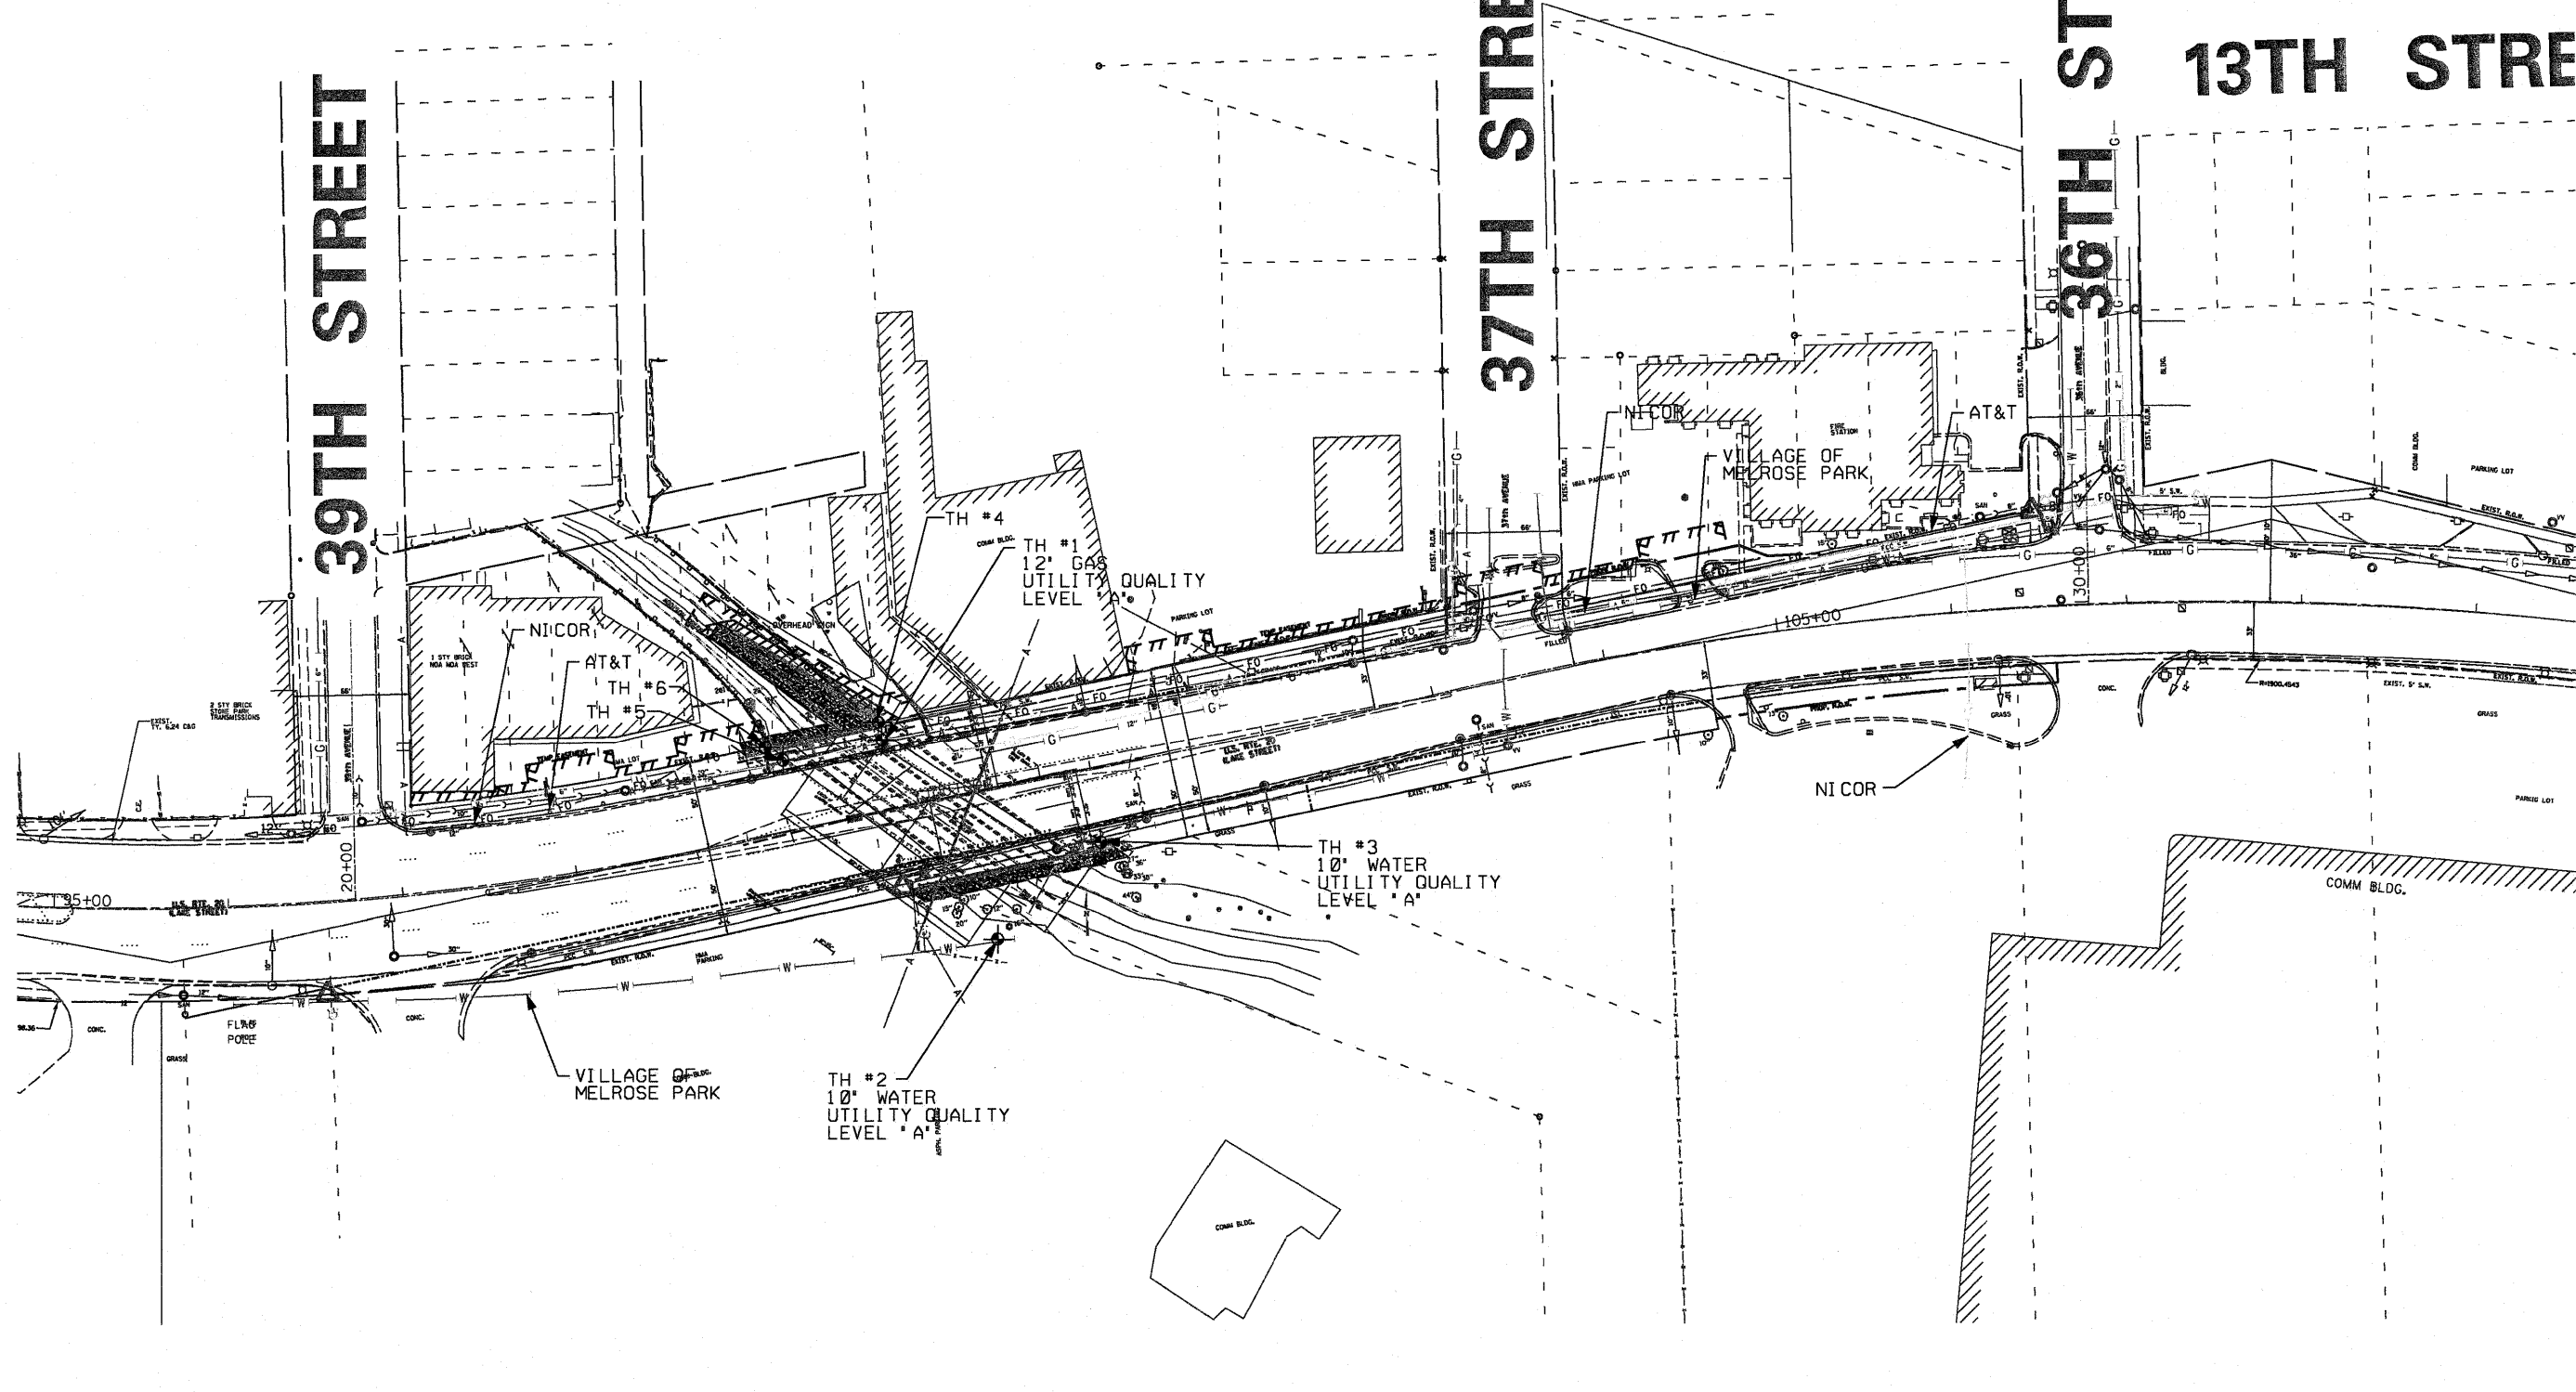

FILE NAME = G:\ENGIN\65790-17 Lake St. Traffic Box Culvert\ACAD\Civil\Sheet\01050401-42-SEU.dwg

— A —	AERIAL UTILITY
— CTV —	CABLE TV
— T —	TELEPHONE
— G —	GAS
— E —	ELECTRIC
— W —	WATER
— FO —	FIBER OPTIC
— S —	SEWER
— CH —	CARDNO TBE TEST HOLE

Utilities shown in color on these plans as depicted in the legend have been investigated by Cardno TBE in accordance with SUE Industry Standards. All other information shown has been provided to Cardno TBE by others. Cardno TBE's Quality Level "B" SUE field investigation was performed from 1/13/10 through 2/25/10. Cardno TBE's Quality Level "A" SUE field investigation was performed from 6/10/10 through 7/16/10. Changes to utilities after 2/25/10 may have been made and therefore may result in variances from this plan. Consideration should be given to updating this plan if deemed advisable prior to final design and construction.

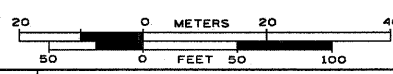

ALL UTILITIES SHOWN QUALITY LEVEL "B" UNLESS NOTED OTHERWISE.

- Utility Quality Level "A" : Test Hole
- Utility Quality Level "B" : Designating
- Utility Quality Level "C" : Research with Survey
- Utility Quality Level "D" : Records Research



Checked By: _____ Date: _____

TBE Job No. IL09510401.402. 411, 412
SUE Plan Page: 1 of 1



USER NAME = #USERS	DESIGNED - EG	REVISED -
PLLOT SCALE = #SCALE#	DRAWN - KLC	REVISED -
PLLOT DATE = 1/27/2011	CHECKED -	REVISED -
	DATE - 7/26/10	REVISED -

STATE OF ILLINOIS
DEPARTMENT OF TRANSPORTATION

S.U.E.
LAKE STREET OVER ADDISON CREEK

SCALE: 1"=50' SHEET NO. 1 OF 2 SHEETS

F.A.U. RTE.	SECTION	COUNTY	TOTAL SHEETS	SHEET NO.
3537	3264-T	COOK	110	28
				CONTRACT NO. 60H44
ILLINOIS FED. AID PROJECT				