




STATE OF ILLINOIS
DEPARTMENT OF TRANSPORTATION

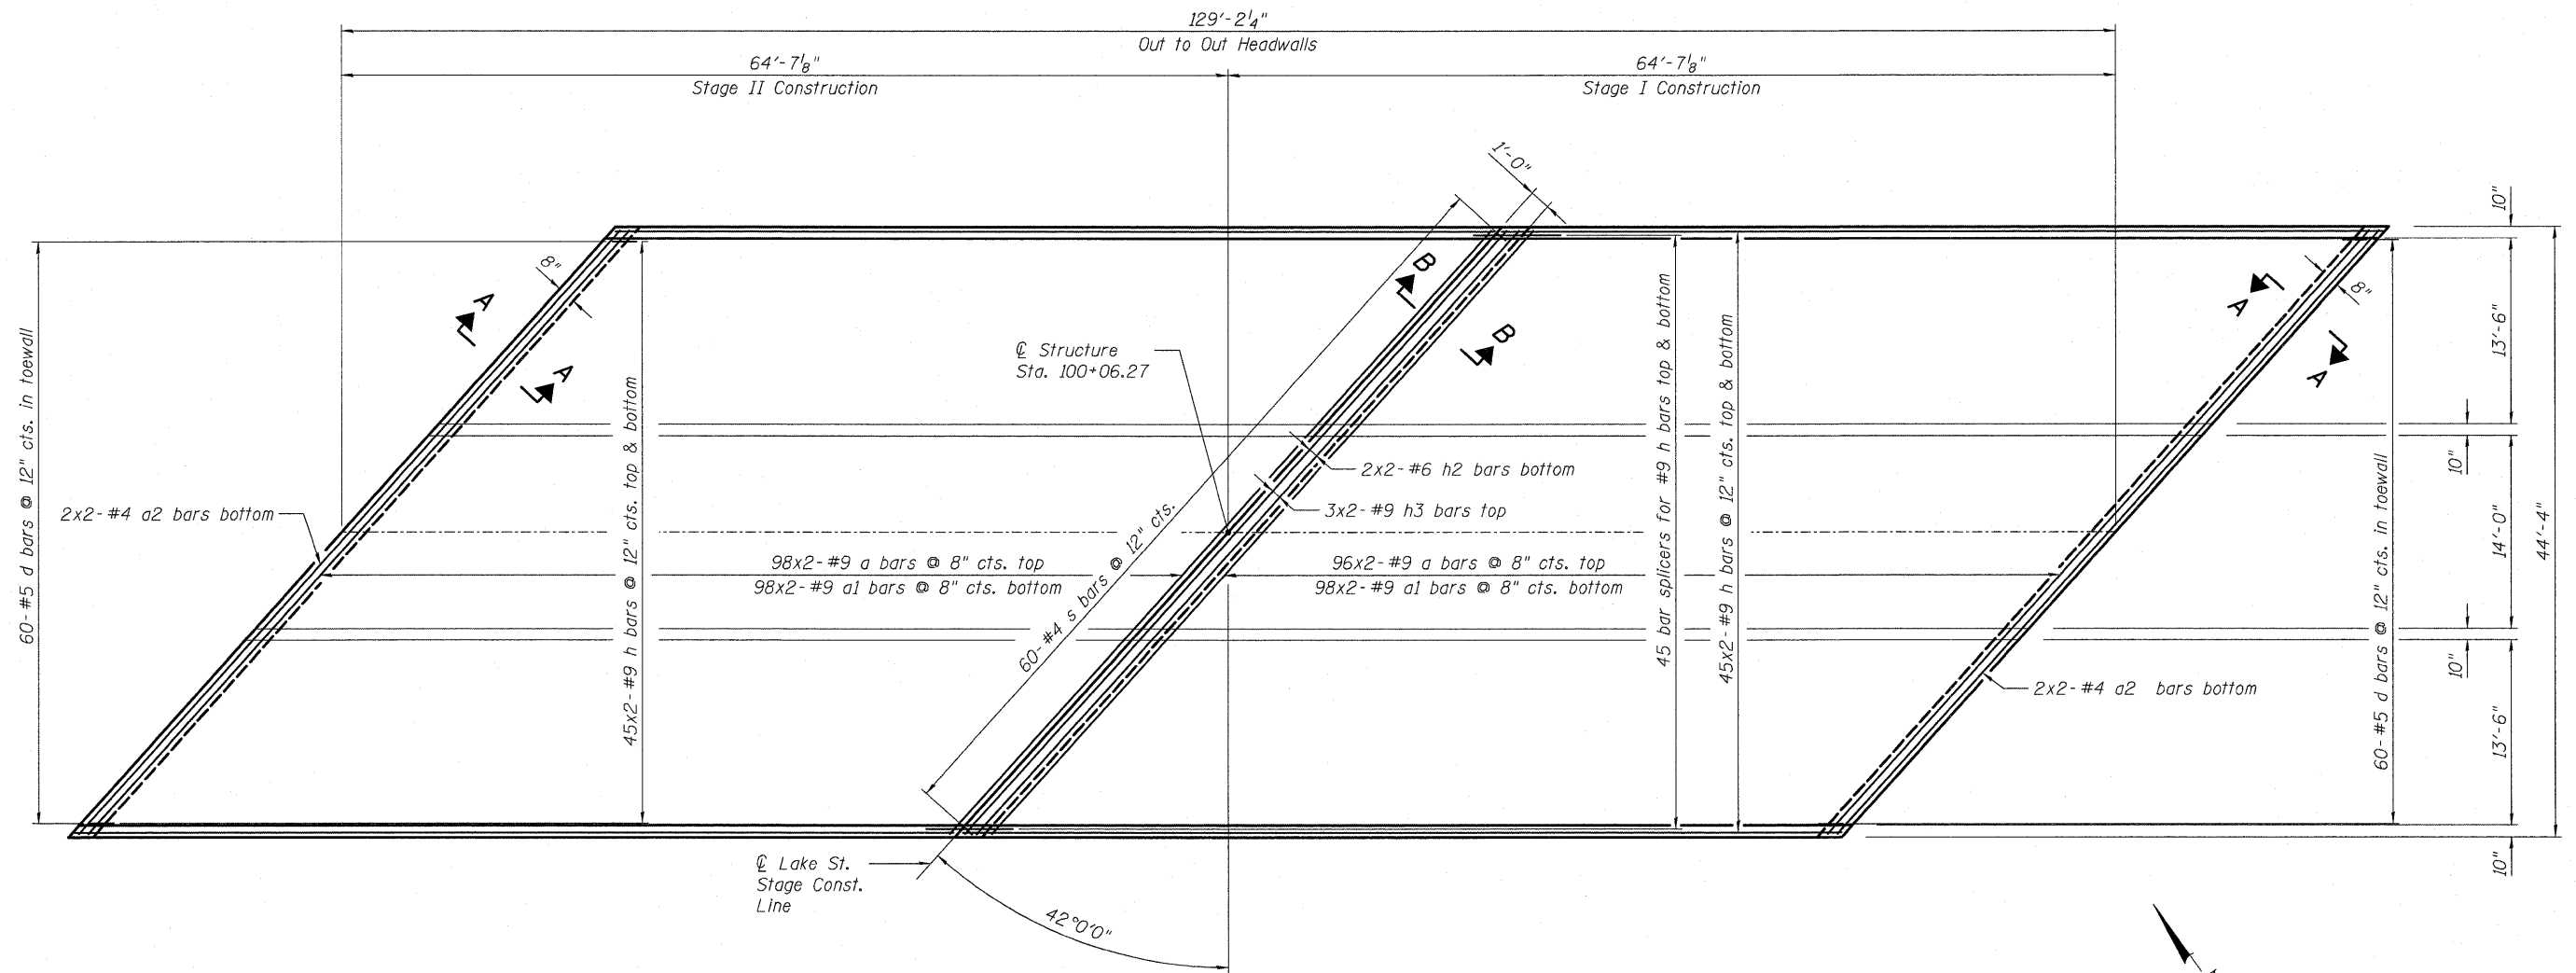

BOTTOM SLAB PLAN

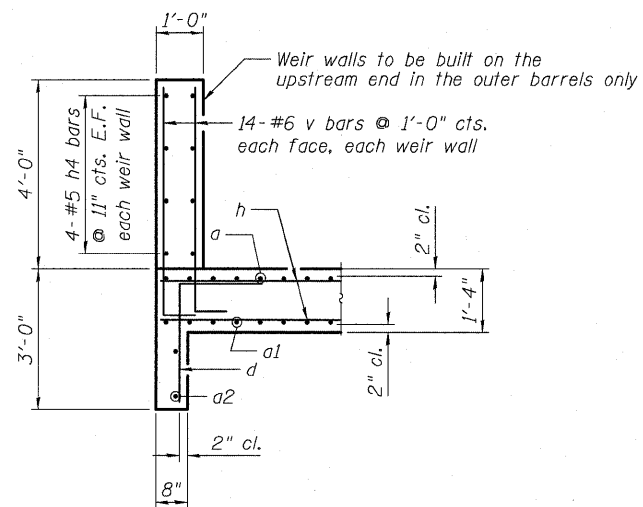

SECTION A-A

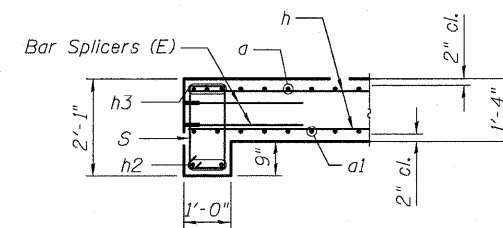

SECTION B-B

NOTES:

1. For Bill of Material see Sheet 6.
2. For lap length see Sheet 2.
3. Bars indicated thus 45x2-#9 etc. indicates 45 lines of bars with 2 lengths per line.

**BOTTOM SLAB REINFORCEMENT PLAN
STRUCTURE NO. 016-2630**

DESIGNED	MAS
CHECKED	BJM
DRAWN	MAS
CHECKED	BJM



Wight & Company
2500 North Frontage Road, Darien, IL 60561
630.969.7000 630.969.7979 fax
Design Firm Registration 184-000451

SHEET NO. 4 19 SHEETS	F.A.U. RTE.	SECTION	COUNTY	TOTAL SHEETS	SHEET NO.
	3537	3264-T	COOK	110	48
			CONTRACT NO. 60H44		
ILLINOIS FED. AID PROJECT					