


FINAL SURVEY	DATE
SURVEYED	BY
NOTE BOOK	
TEMPLATE	
AREAS CHECKED	
NO.	

ORIGINAL SURVEY	DATE
SURVEYED	BY
NOTE BOOK	
TEMPLATE	
AREAS CHECKED	
NO.	

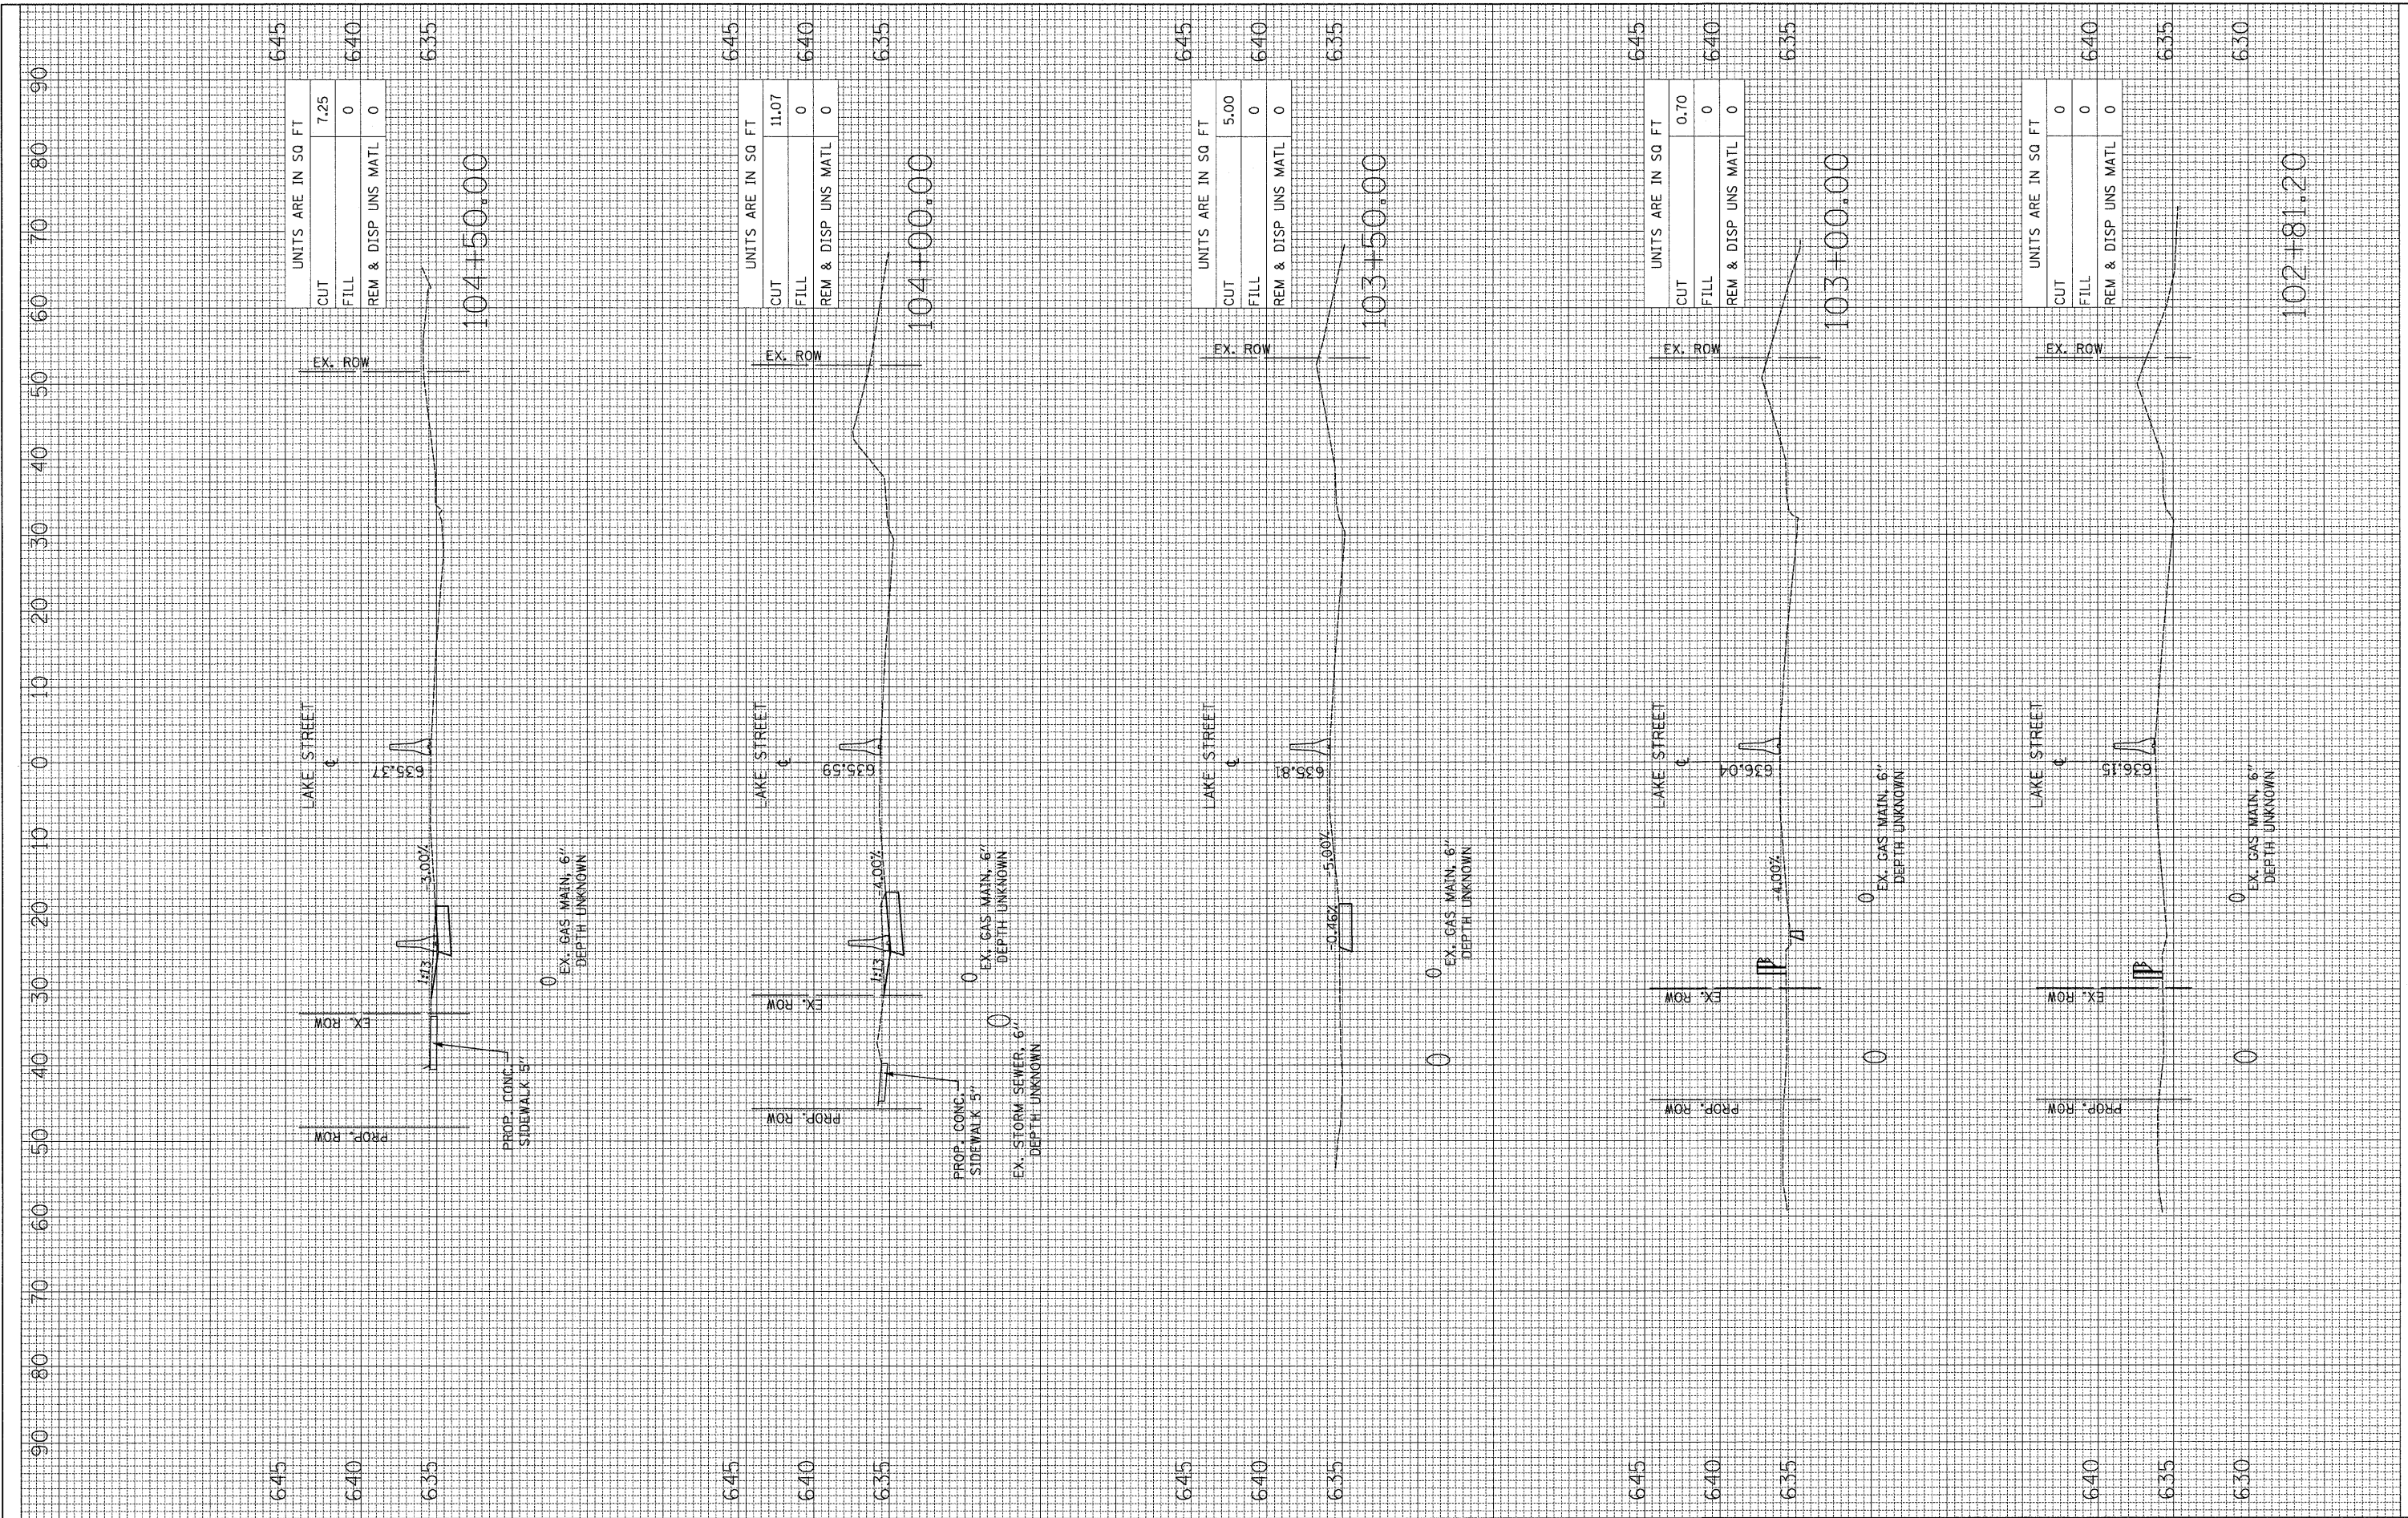

645	
CUT	7.25
FILL	0
REM & DISP UNS MATL	0

645	
CUT	11.07
FILL	0
REM & DISP UNS MATL	0

645	
CUT	5.00
FILL	0
REM & DISP UNS MATL	0


645	
CUT	0.70
FILL	0
REM & DISP UNS MATL	0

645	
CUT	0
FILL	0
REM & DISP UNS MATL	0

FILE NAME =  
#FILE#

DESIGNED - SEW  
DRAWN - SEW  
CHECKED - FML  
DATE 01/2010

REVISED -  
REVISED -  
REVISED -  
REVISED -

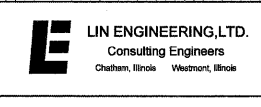

STATE OF ILLINOIS  
DEPARTMENT OF TRANSPORTATION

MOT CROSS SECTIONS - PRESTAGE  
LAKE STREET OVER ADDISON CREEK  
SCALE: 1"=5'V, 10'H  
SHEET NO. 1 OF 2 SHEETS  
STA. 102+80.00 TO STA. 104+50.00

F.A.U. RTE. 3537	SECTION 3264-T	COUNTY COOK	TOTAL SHEETS 110	SHEET NO. 91
CONTRACT NO. 60H44				ILLINOIS FED. AID PROJECT