


FINAL SURVEY	BY	DATE
SURVEYED		
PLOTTED		
TEMPLATE		
AREAS		
CHECKED		

ORIGINAL SURVEY	BY	DATE
SURVEYED		
PLOTTED		
TEMPLATE		
AREAS		
CHECKED		

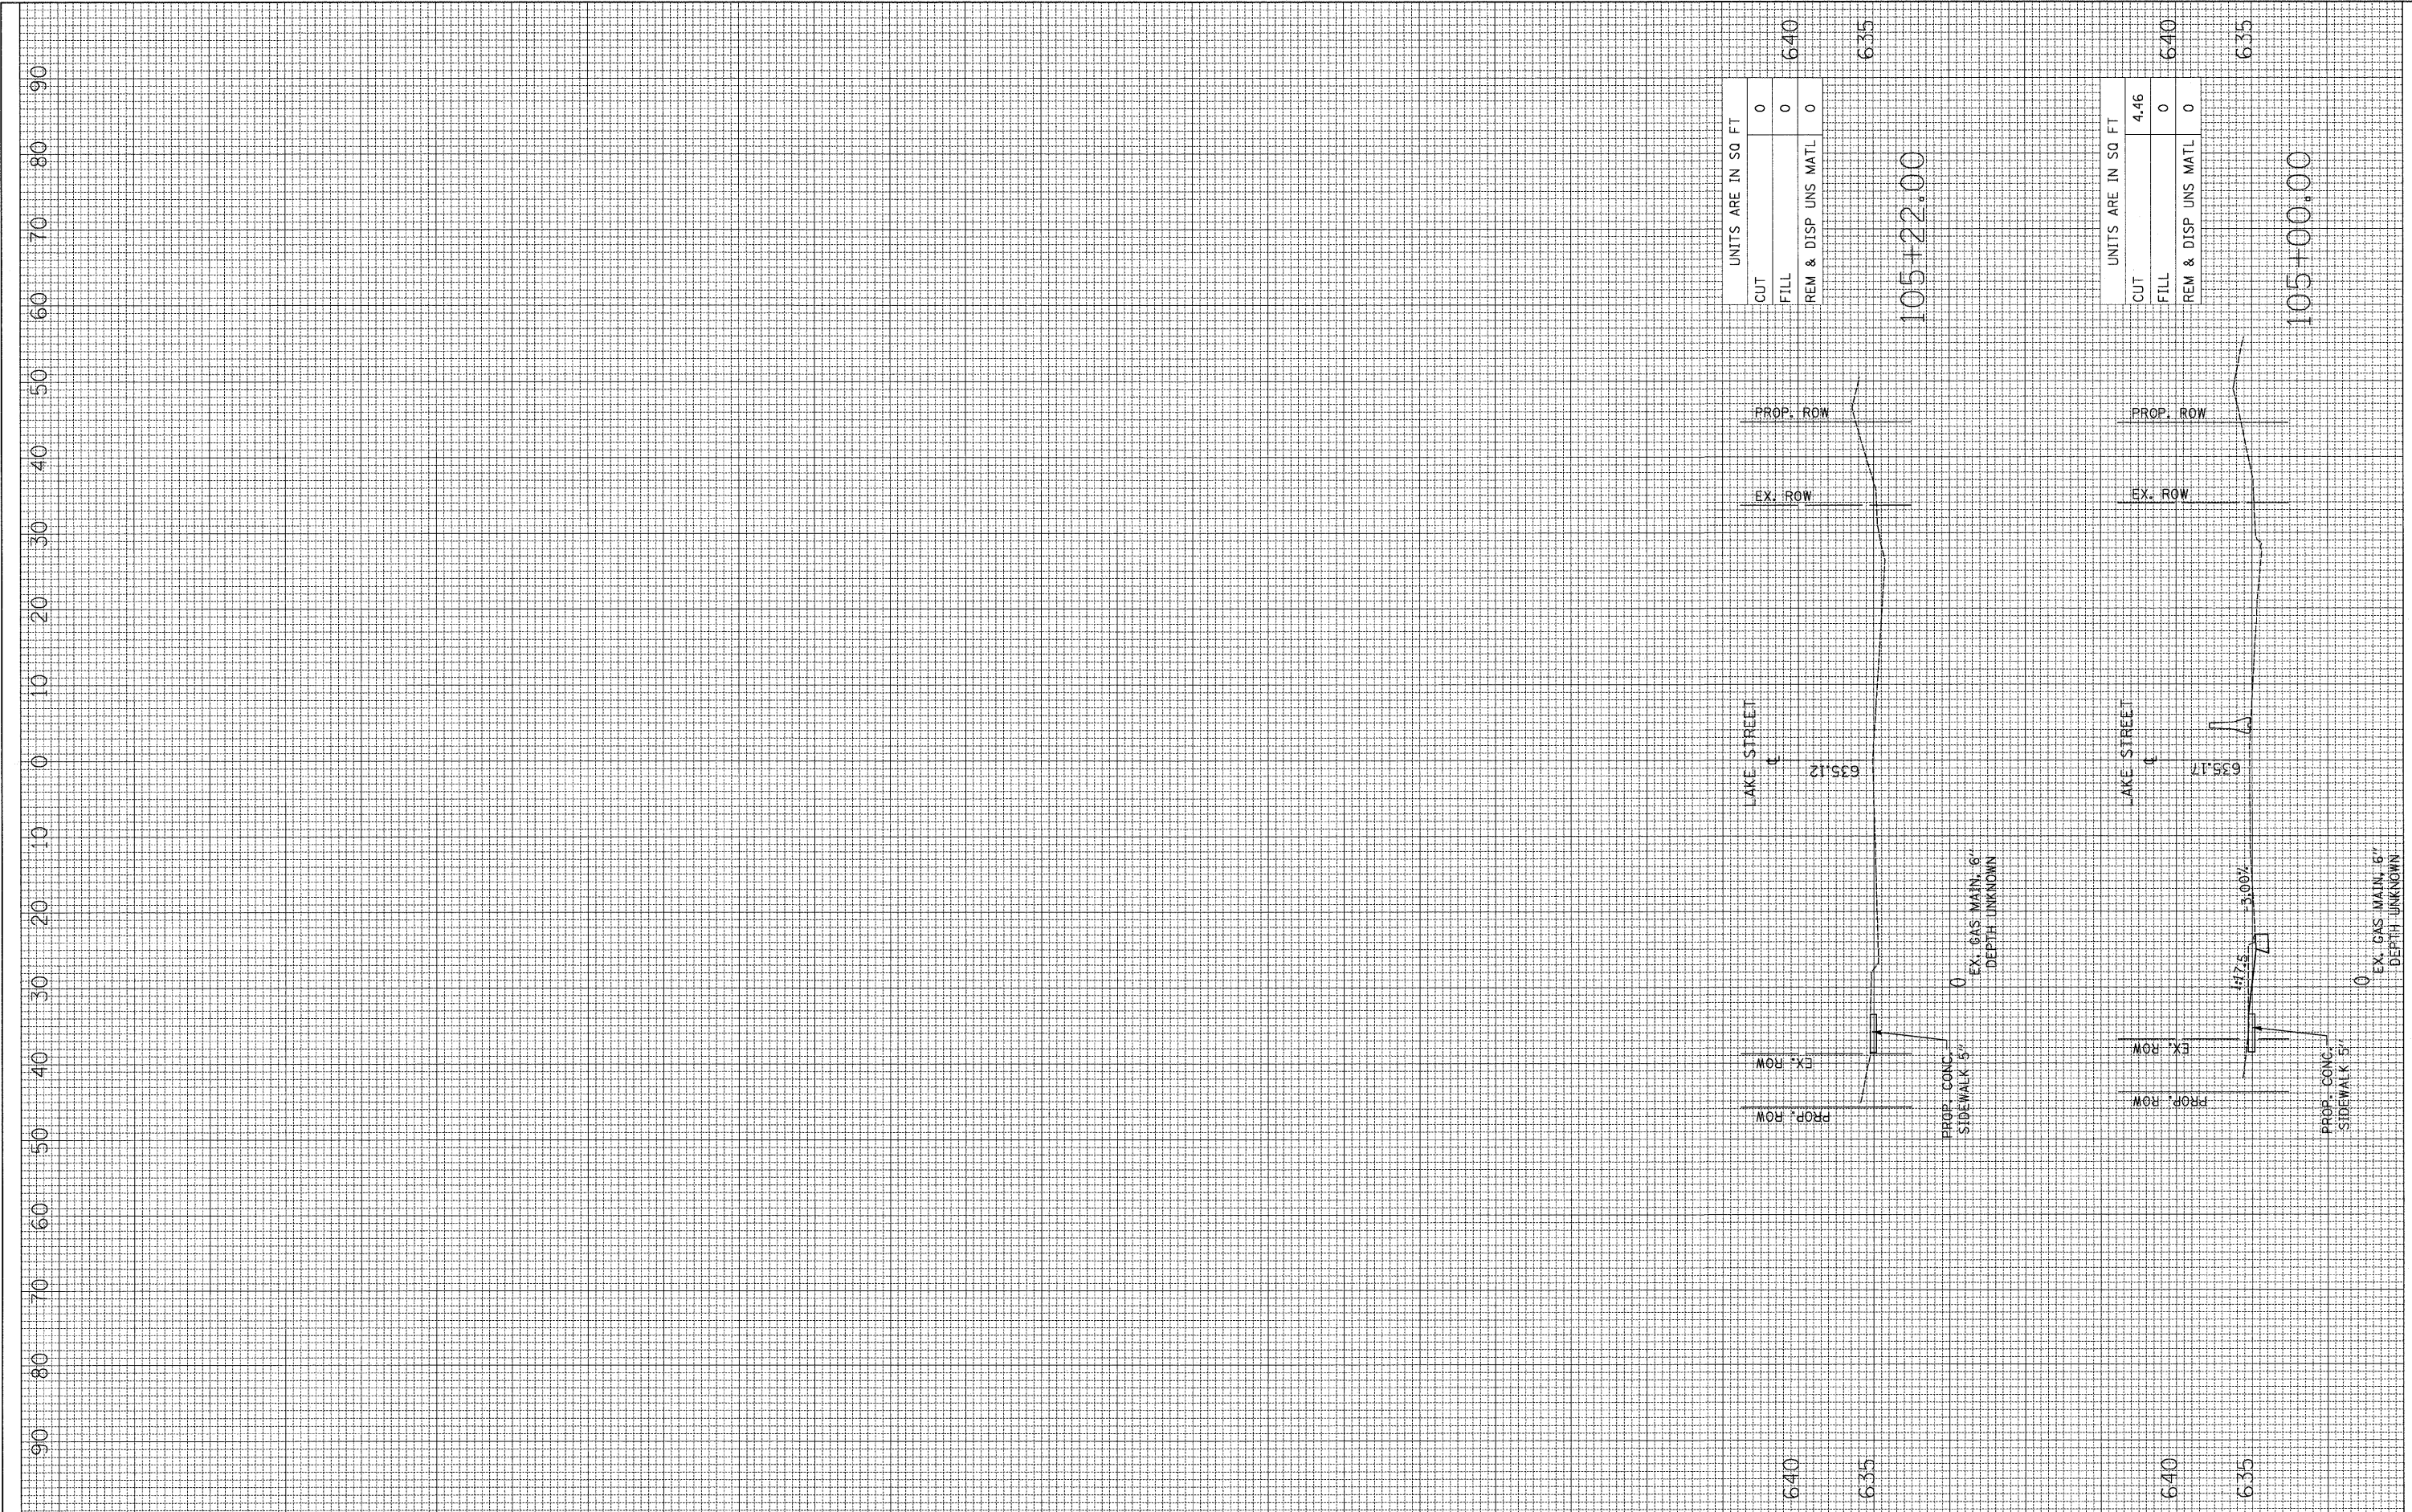

FILE NAME =
 #FILE#

DESIGNED - SEW
 DRAWN - SEW
 CHECKED - FML
 DATE 01/2010

REVISED -
 REVISED -
 REVISED -
 REVISED -



STATE OF ILLINOIS
DEPARTMENT OF TRANSPORTATION

MOT CROSS SECTIONS - PRESTAGE
LAKE STREET OVER ADDISON CREEK
 SCALE: 1"=5'V, 10'H SHEET NO. 2 OF 2 SHEETS STA. 105+00.00 TO STA. 105+00.00

F.A.U. RTE.	SECTION	COUNTY	TOTAL SHEETS	SHEET NO.
3537	3264-T	COOK	110	92
CONTRACT NO. 60H44				
ILLINOIS FED. AID PROJECT				