


DATE	
BY	
SURVEYED	
PLANNED	
TEMPLATE	
AREAS	
CHECKED	
NO.	

DATE	
BY	
SURVEYED	
PLANNED	
TEMPLATE	
AREAS	
CHECKED	
NO.	

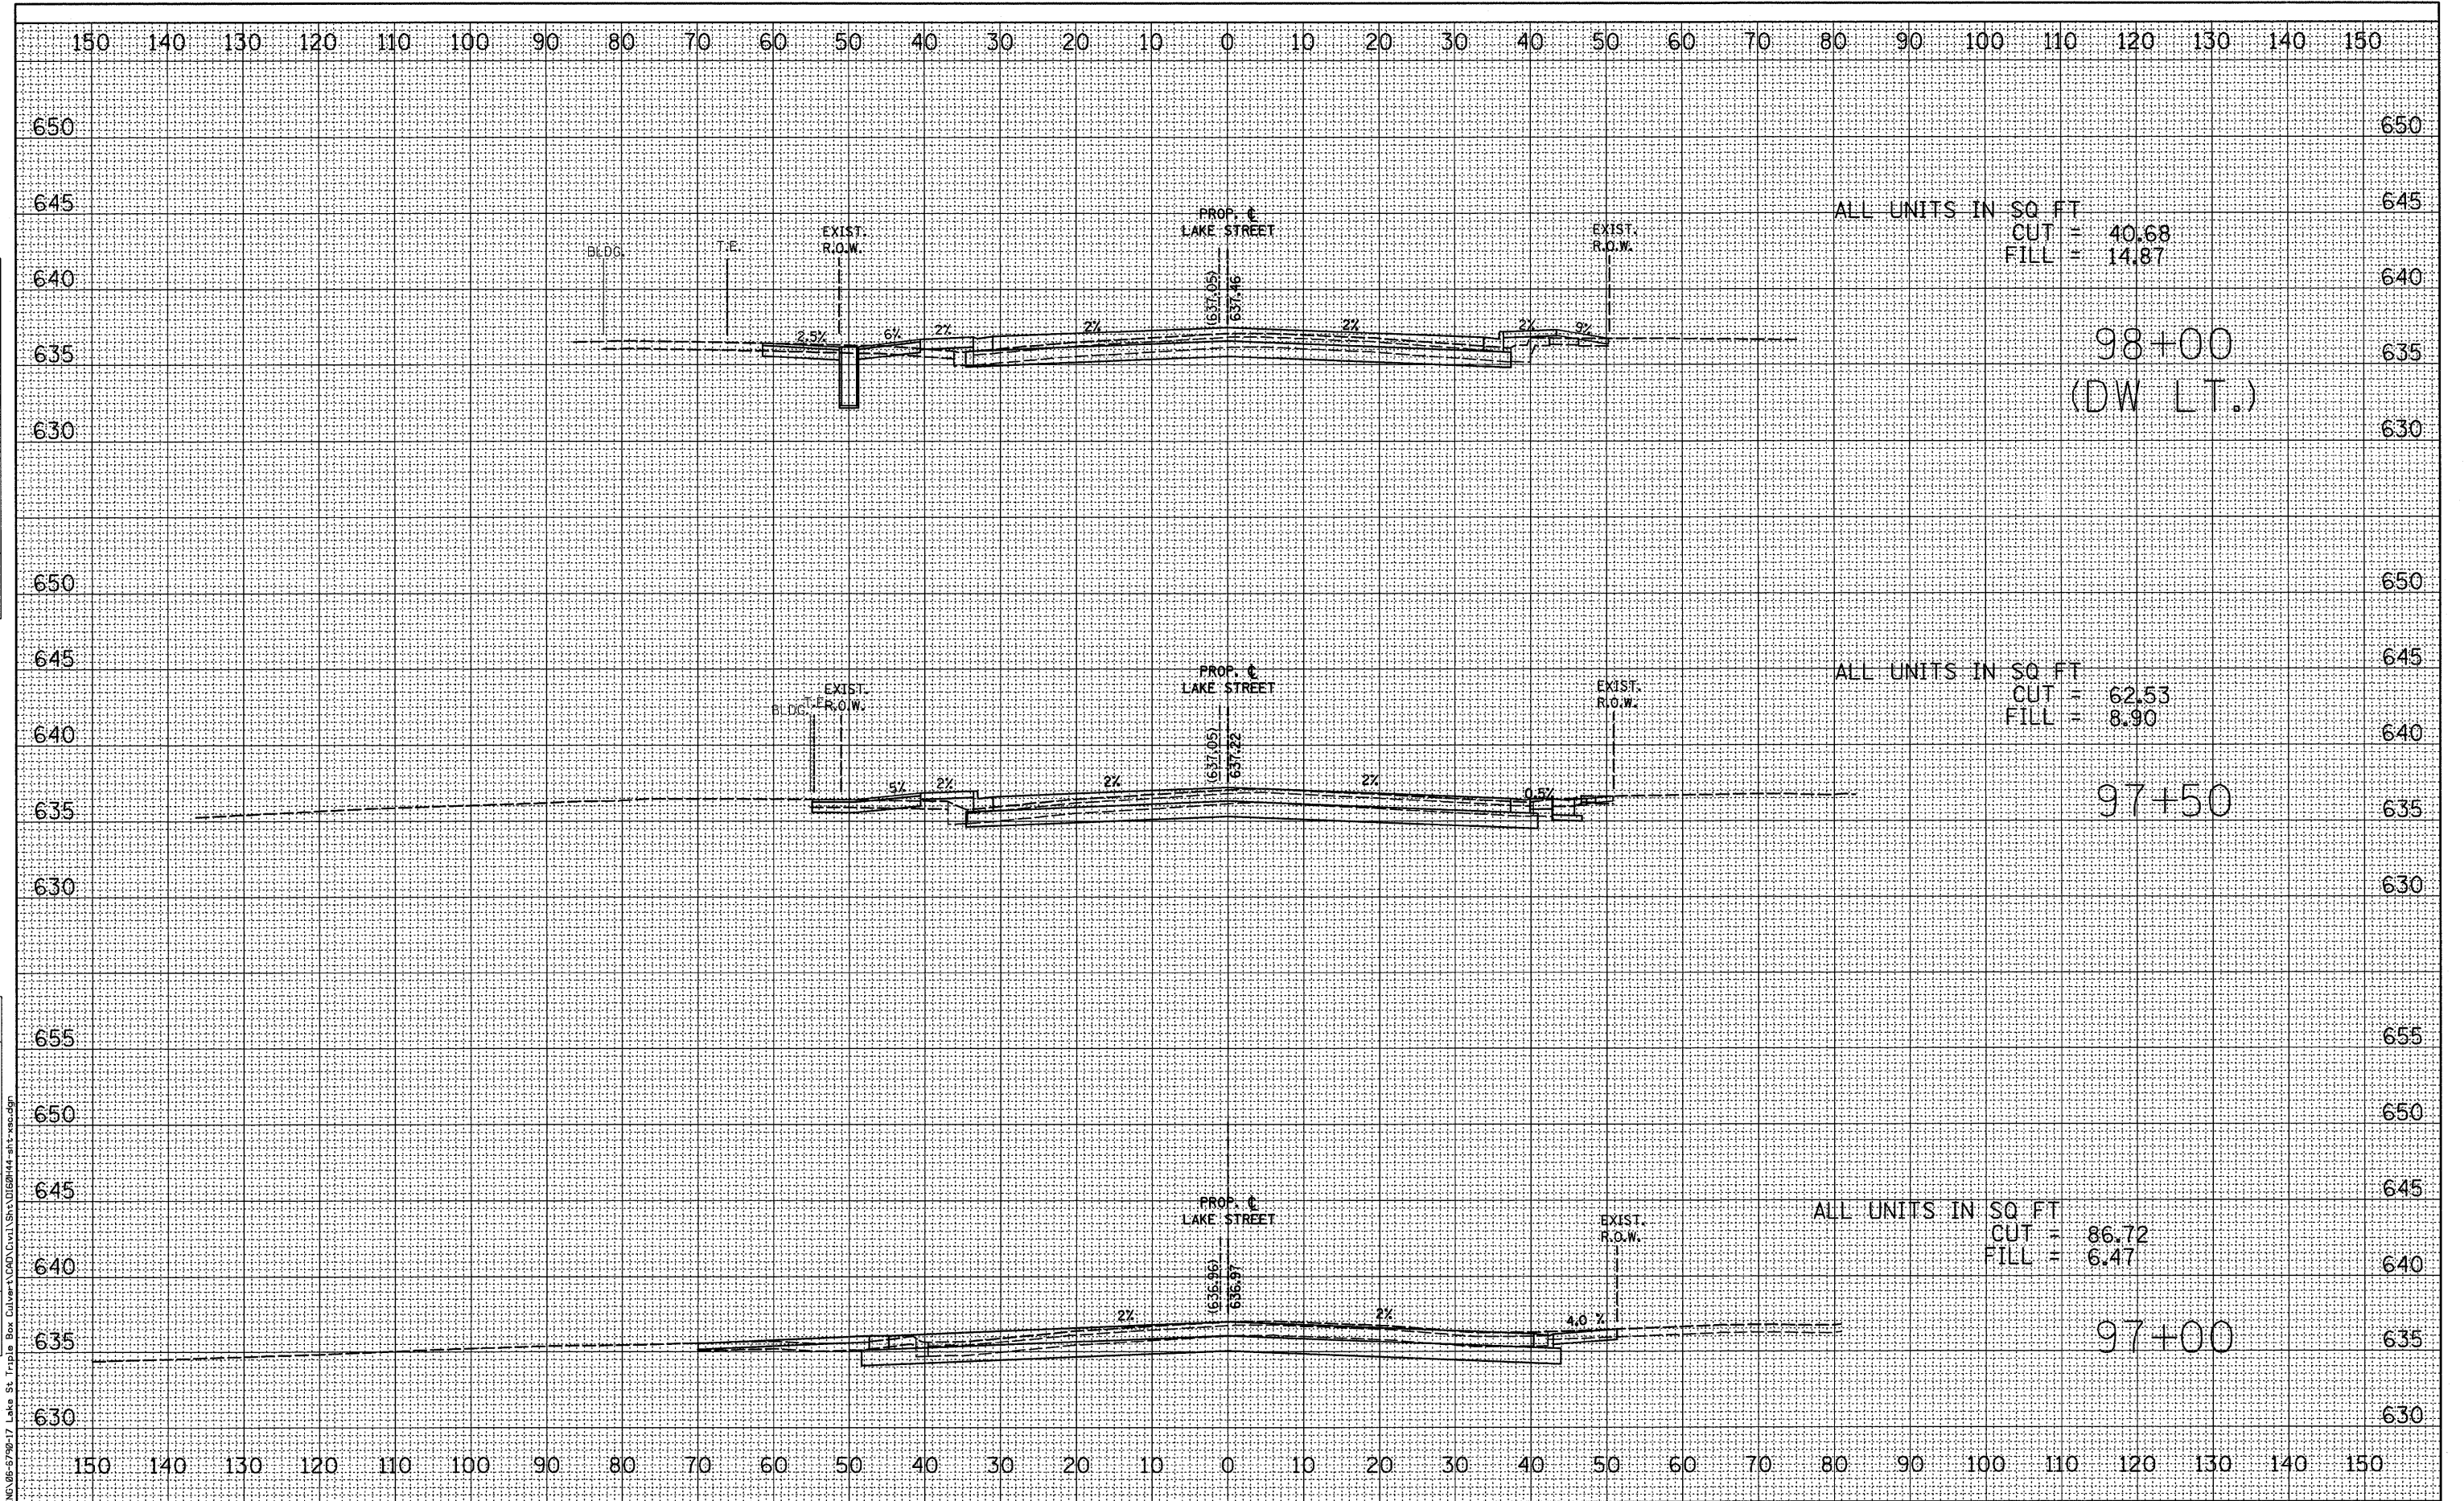

ALL UNITS IN SQ FT
CUT = 40.68
FILL = 14.87

98+00
(DW LT.)

ALL UNITS IN SQ FT
CUT = 62.53
FILL = 8.90

97+50

ALL UNITS IN SQ FT
CUT = 86.72
FILL = 6.47

97+00

FILE NAME = G:\ENR\B6-97-99-17 Lake St Triple Box Culvert\CAD\Civil\Sh\A\DISBH4-ahr-xco.dgn



USER NAME = #USER#	DESIGNED - KAC	REVISED -
	DRAWN - JNH	REVISED -
PLOT SCALE = #SCALE#	CHECKED - KAC	REVISED -
PLOT DATE = 1/26/2011	DATE - 01/27/2010	REVISED -

STATE OF ILLINOIS
DEPARTMENT OF TRANSPORTATION

PROPOSED CROSS SECTIONS
LAKE STREET OVER ADDISON CREEK
SCALE: 1"=5'-V, 10'H SHEET NO. 3 OF 12 SHEETS STA. 97+00 TO STA. 98+00

F.A.U. RTE. 3537	SECTION 3264-T	COUNTY COOK	TOTAL SHEETS 110	SHEET NO. 95
CONTRACT NO. 60H44				ILLINOIS FED. AID PROJECT