


DATE	
BY	
FINAL SURVEY	
PLOTTED	
TEMPLATE	
NOTE BOOK	
AREAS CHECKED	
NO.	

DATE	
BY	
ORIGINAL SURVEY	
PLOTTED	
TEMPLATE	
NOTE BOOK	
AREAS CHECKED	
NO.	

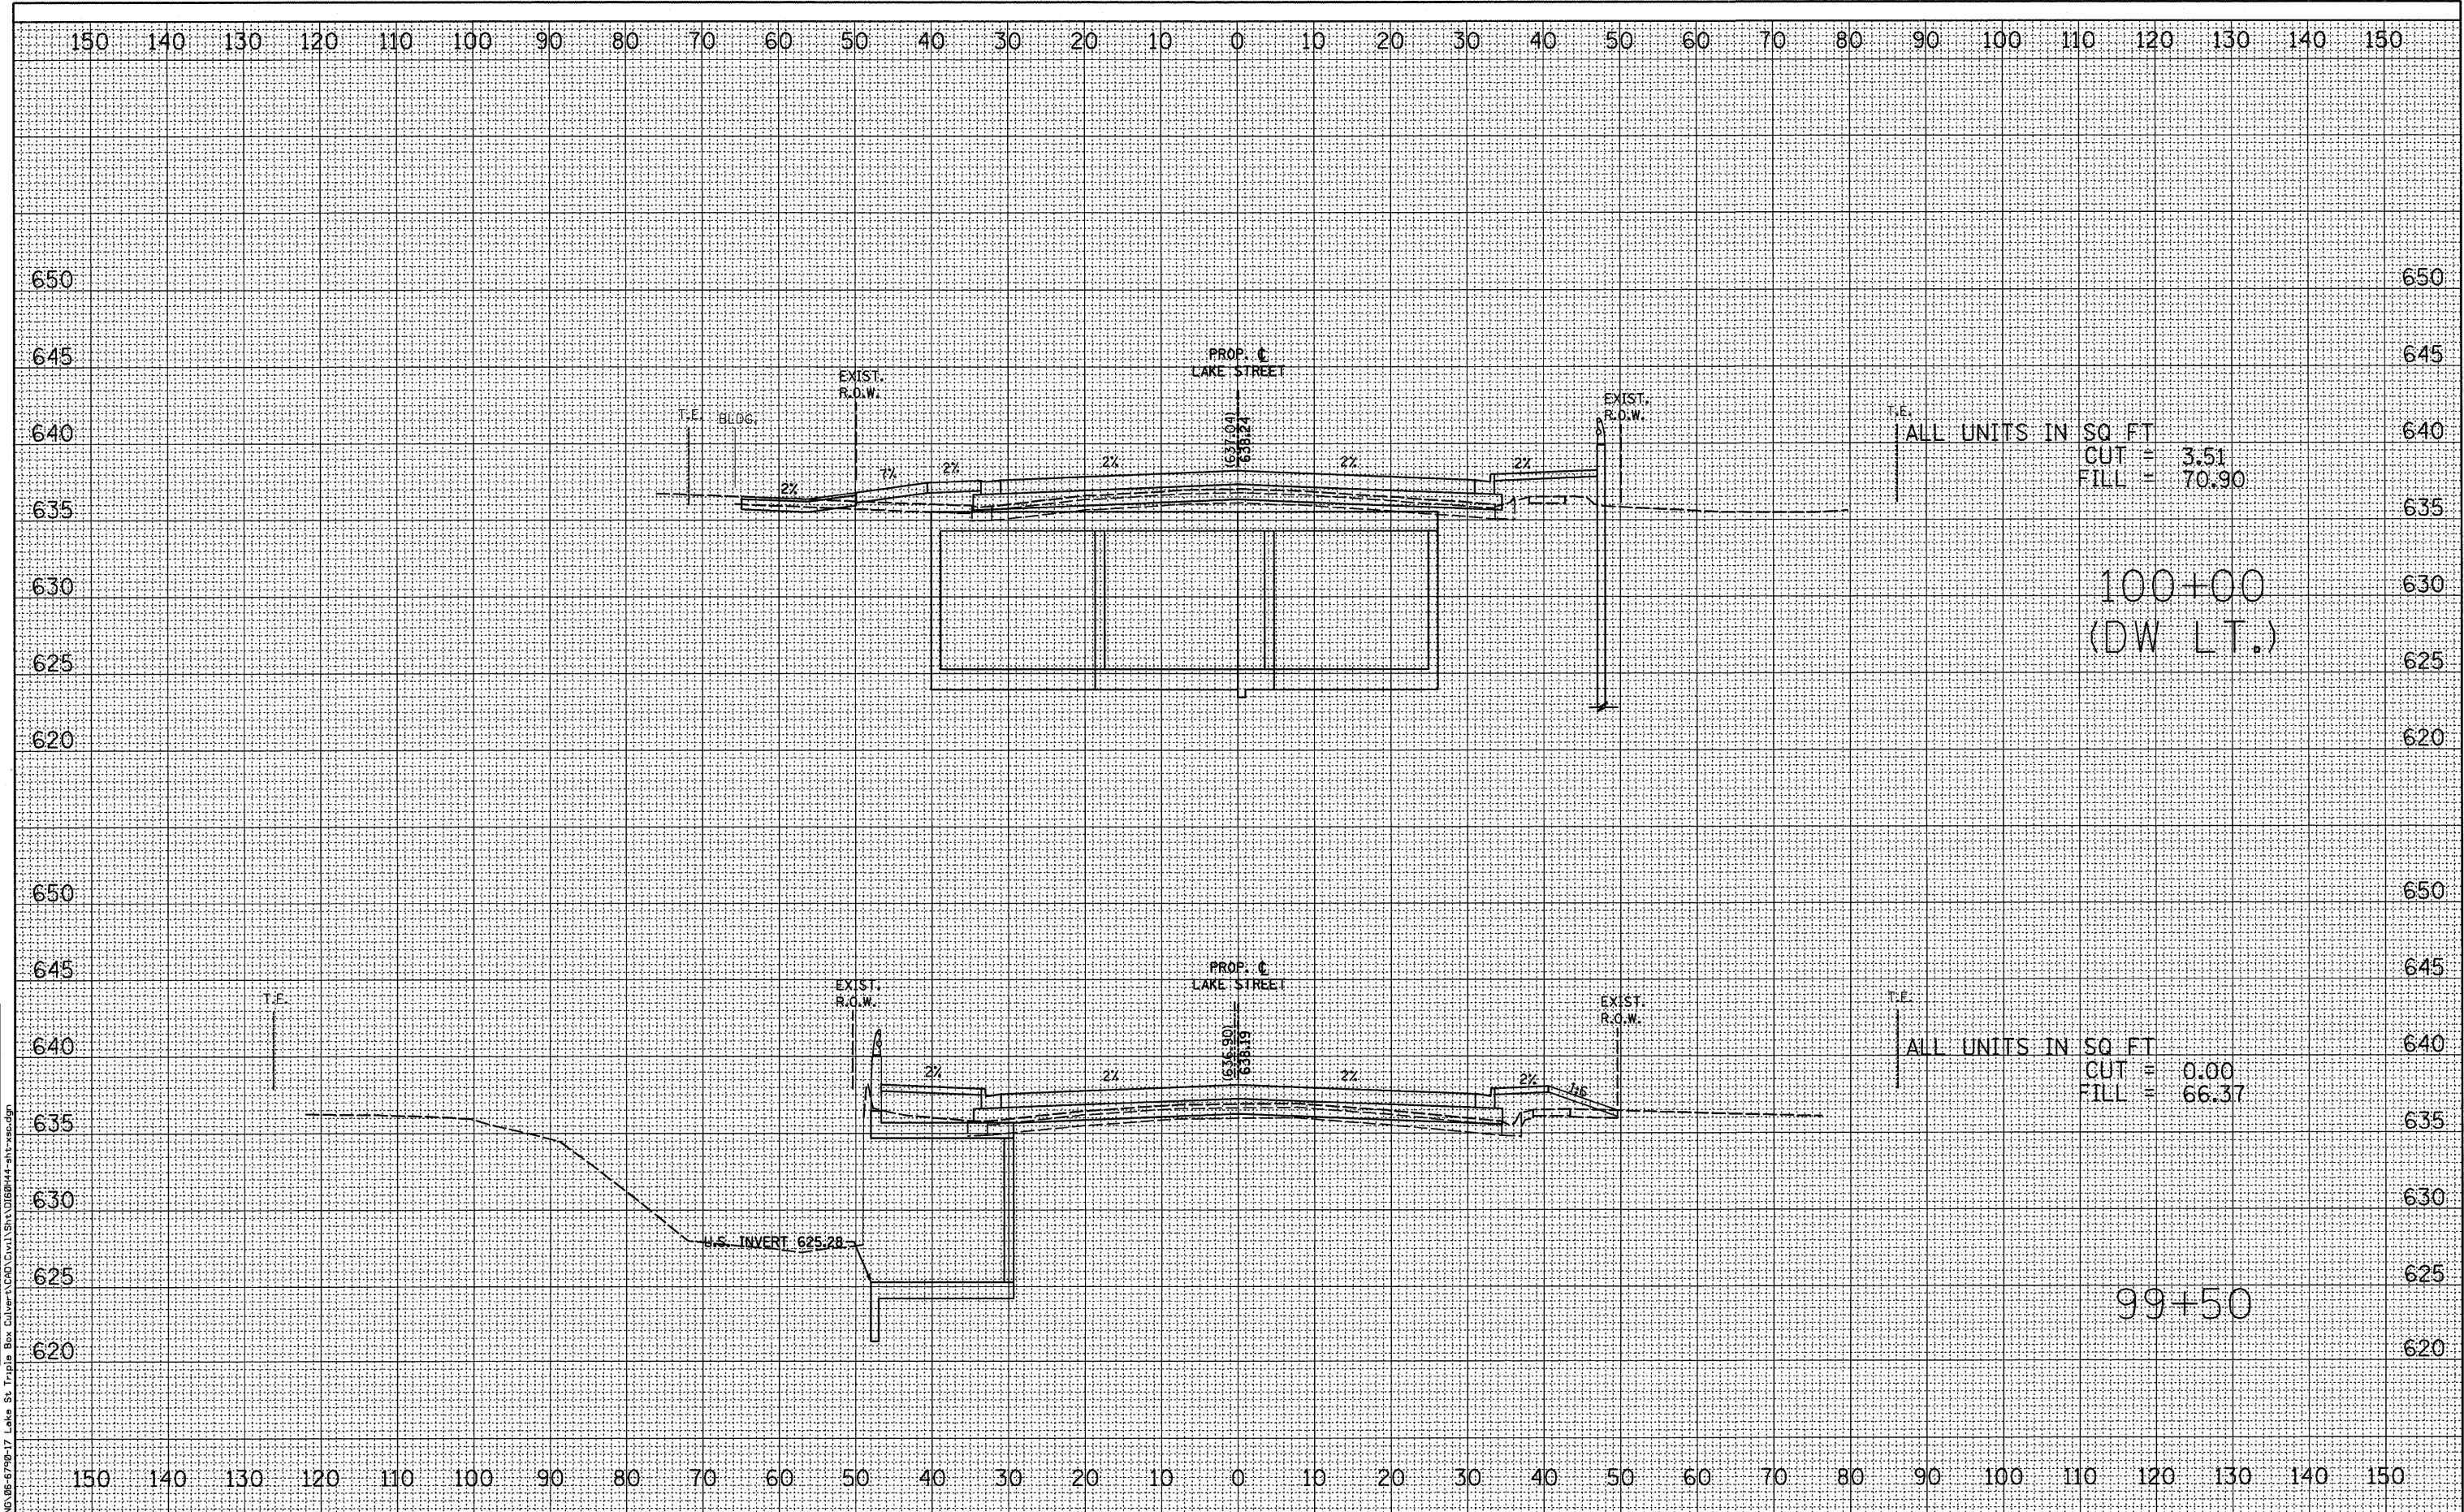

ALL UNITS IN SQ. FT.  
 CUT = 3.51  
 FILL = 70.90

100+00  
 (DW LT.)

ALL UNITS IN SQ. FT.  
 CUT = 0.00  
 FILL = 66.37

99+50



USER NAME = #USER#	DESIGNED - KAC	REVISED -
PLOT SCALE = #SCALE#	DRAWN - JNH	REVISED -
PLOT DATE = 1/26/2011	CHECKED - KAC	REVISED -
	DATE - 01/27/2010	REVISED -

STATE OF ILLINOIS  
 DEPARTMENT OF TRANSPORTATION

PROPOSED CROSS SECTIONS	
LAKE STREET OVER ADDISON CREEK	
SCALE: 1"=5'V, 10'H	SHEET NO. 5 OF 12 SHEETS
STA. 99+50 TO STA. 100+00	

F.A.I. RTE. 3537	SECTION 3264-T	COUNTY COOK	TOTAL SHEETS 110	SHEET NO. 97
CONTRACT NO. 60H44				
ILLINOIS FED. AID PROJECT				

FILE NAME = G:\ENGR\8-9790-17 Lake St. Triple Box Culvert\LD0\Civil\Sh\1\1618444-shr-xso.dgn