


DATE	
BY	
FINAL SURVEY	
PLOTTED	
TEMPLATE	
NOTE BOOK	
AREAS CHECKED	
NO.	

DATE	
BY	
ORIGINAL SURVEY	
PLOTTED	
TEMPLATE	
NOTE BOOK	
AREAS CHECKED	
NO.	

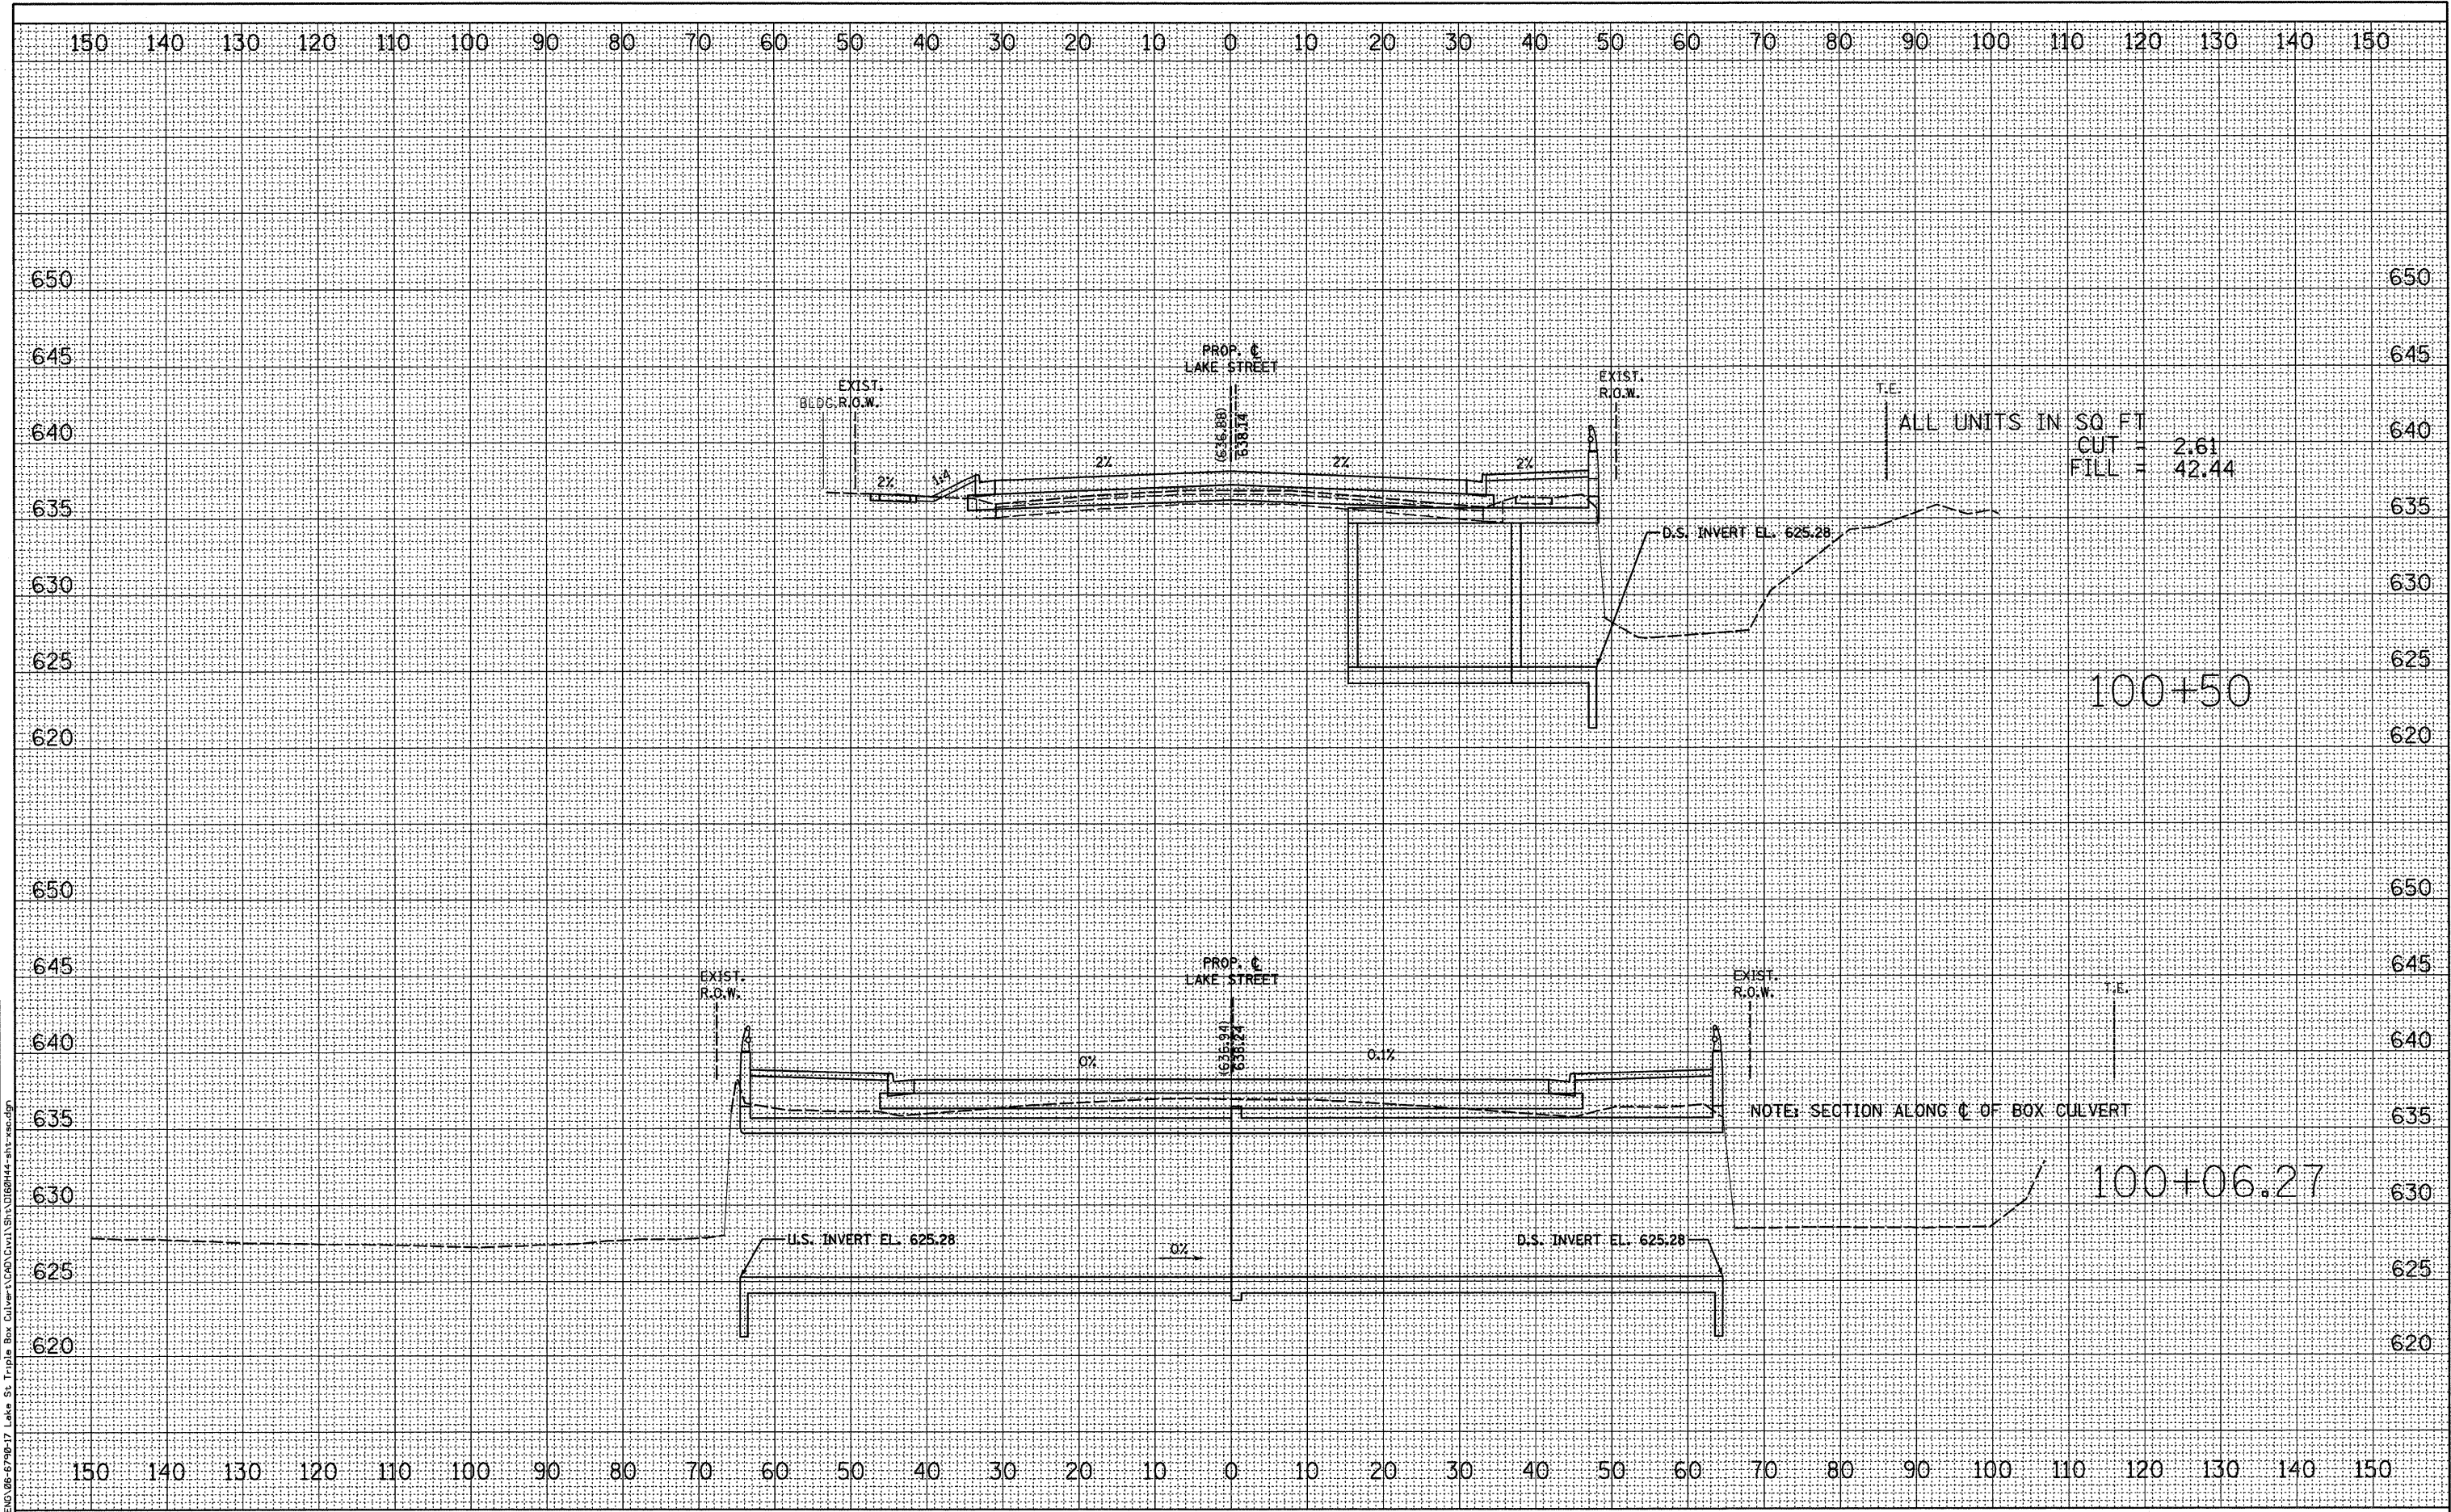

ALL UNITS IN SQ. FT.	
CUT	2.61
FILL	42.44

NOTE: SECTION ALONG C OF BOX CULVERT



USER NAME = #USER#	DESIGNED - KAC	REVISED -
PLOT SCALE = #SCALE#	DRAWN - JNH	REVISED -
PLOT DATE = 1/26/2011	CHECKED - KAC	REVISED -
	DATE - 01/27/2010	REVISED -

STATE OF ILLINOIS
DEPARTMENT OF TRANSPORTATION

PROPOSED CROSS SECTIONS	
LAKE STREET OVER ADDISON CREEK	
SCALE: 1"=5'V, 10'H	SHEET NO. 6 OF 12 SHEETS
STA. 100+06.27 TO STA. 100+50	

F.A.J. RTE. 3537	SECTION 3264-T	COUNTY COOK	TOTAL SHEETS 110	SHEET NO. 98
CONTRACT NO. 60H44				
ILLINOIS FED. AID PROJECT				

FILE NAME = G:\ENG\06-6790-17 Lake St. Triple Box Culvert\LD0\Civil\Sh3\10168H44-sh3-xso.dgn