


DATE	
BY	
FINAL SURVEY	
NOTE BOOK NO.	
AREAS CHECKED	

DATE	
BY	
ORIGINAL SURVEY	
NOTE BOOK NO.	
AREAS CHECKED	



FILE NAME = G:\ENVS\85-599-17 Lake St. Triples Box Culvert\104\104+50\104+50.dgn

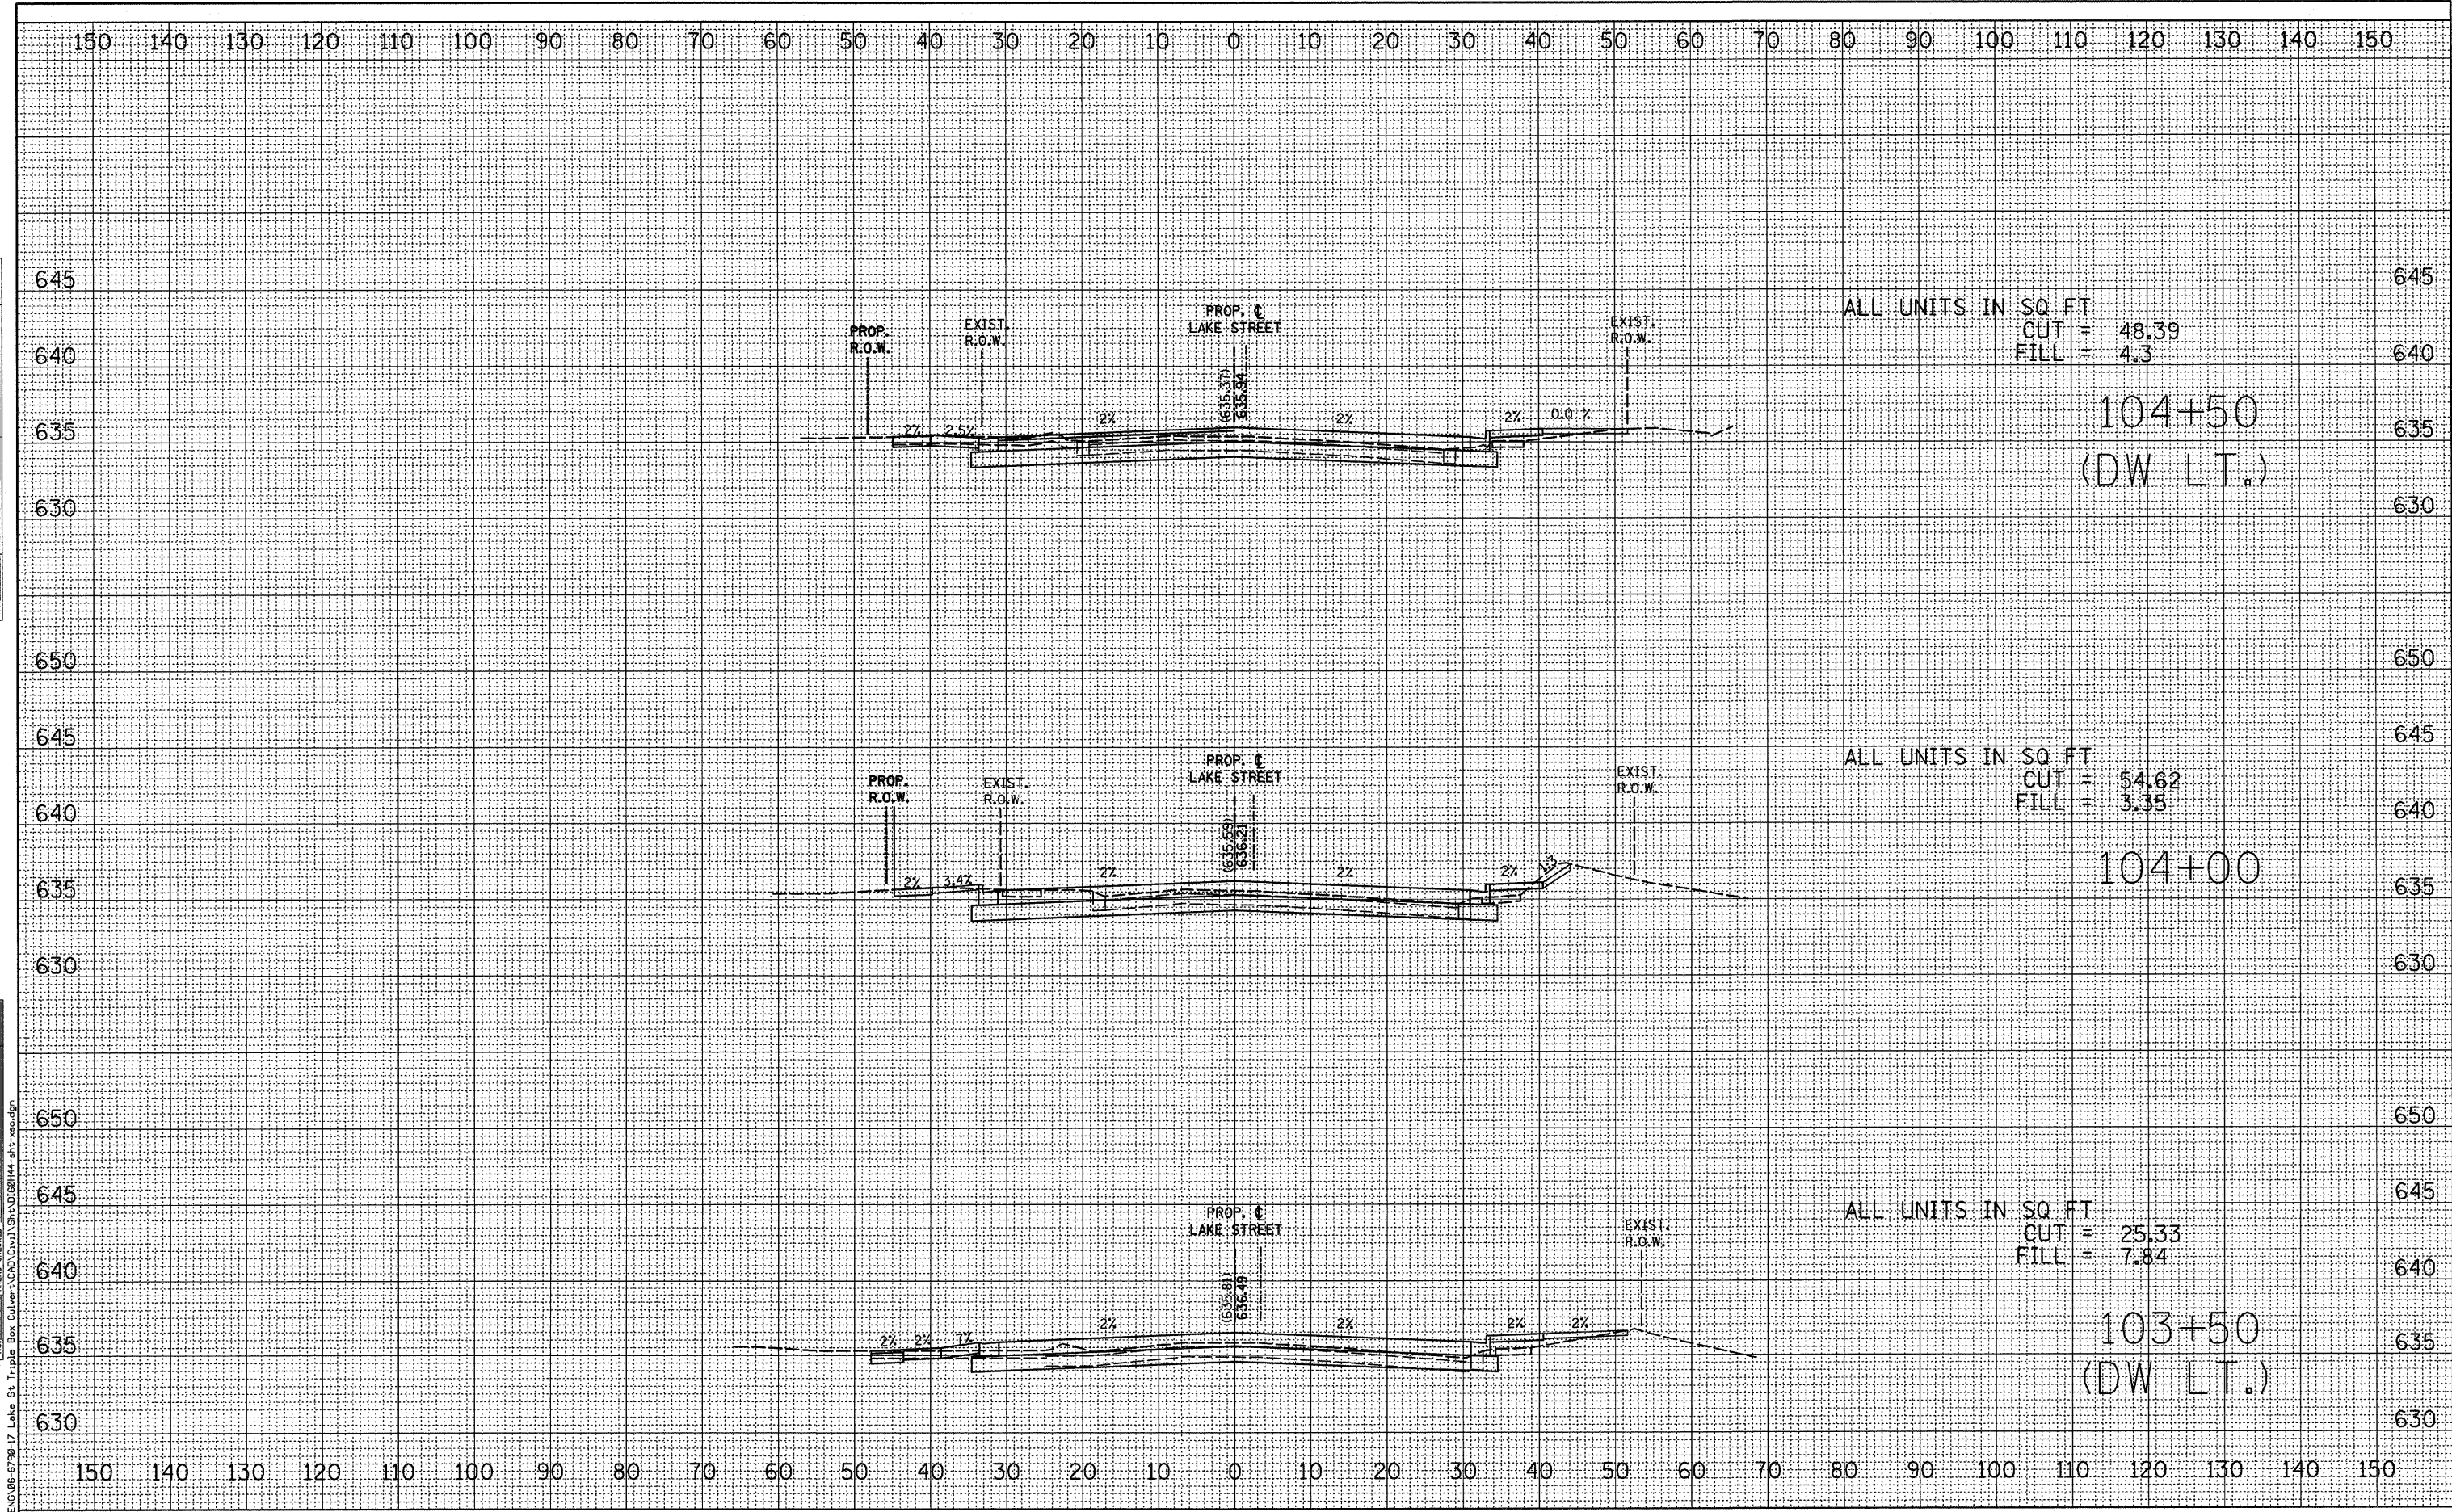

USER NAME = *USER*	DESIGNED - KAC	REVISED -
	DRAWN - JNH	REVISED -
PLOT SCALE = *SCALE*	CHECKED - KAC	REVISED -
PLOT DATE = 1/26/2011	DATE - 01/27/2010	REVISED -

**STATE OF ILLINOIS
DEPARTMENT OF TRANSPORTATION**

PROPOSED CROSS SECTIONS	
LAKE STREET OVER ADDISON CREEK	
SCALE: 1"=5'V, 10'H	SHEET NO. 9 OF 12 SHEETS
STA. 103+50 TO STA.104+50	

F.A.U. RTE.	SECTION	COUNTY	TOTAL SHEETS	SHEET NO.
3537	3264-T	COOK	110	101
				CONTRACT NO. 60H44
(ILLINOIS) FED. AID PROJECT				