


DATE	
BY	
SURVEYED	
PLANNED	
TEMPLATE	
AREAS CHECKED	
FINAL SURVEY	
NOTE BOOK	
NO.	

DATE	
BY	
SURVEYED	
PLANNED	
TEMPLATE	
AREAS CHECKED	
ORIGINAL SURVEY	
NOTE BOOK	
NO.	



FILE NAME = G:\ENG\06-6799-17 Lake St. Triple Box Culver\1\CAD\Civil\1\Sheet\106H44-111-xao.dgn

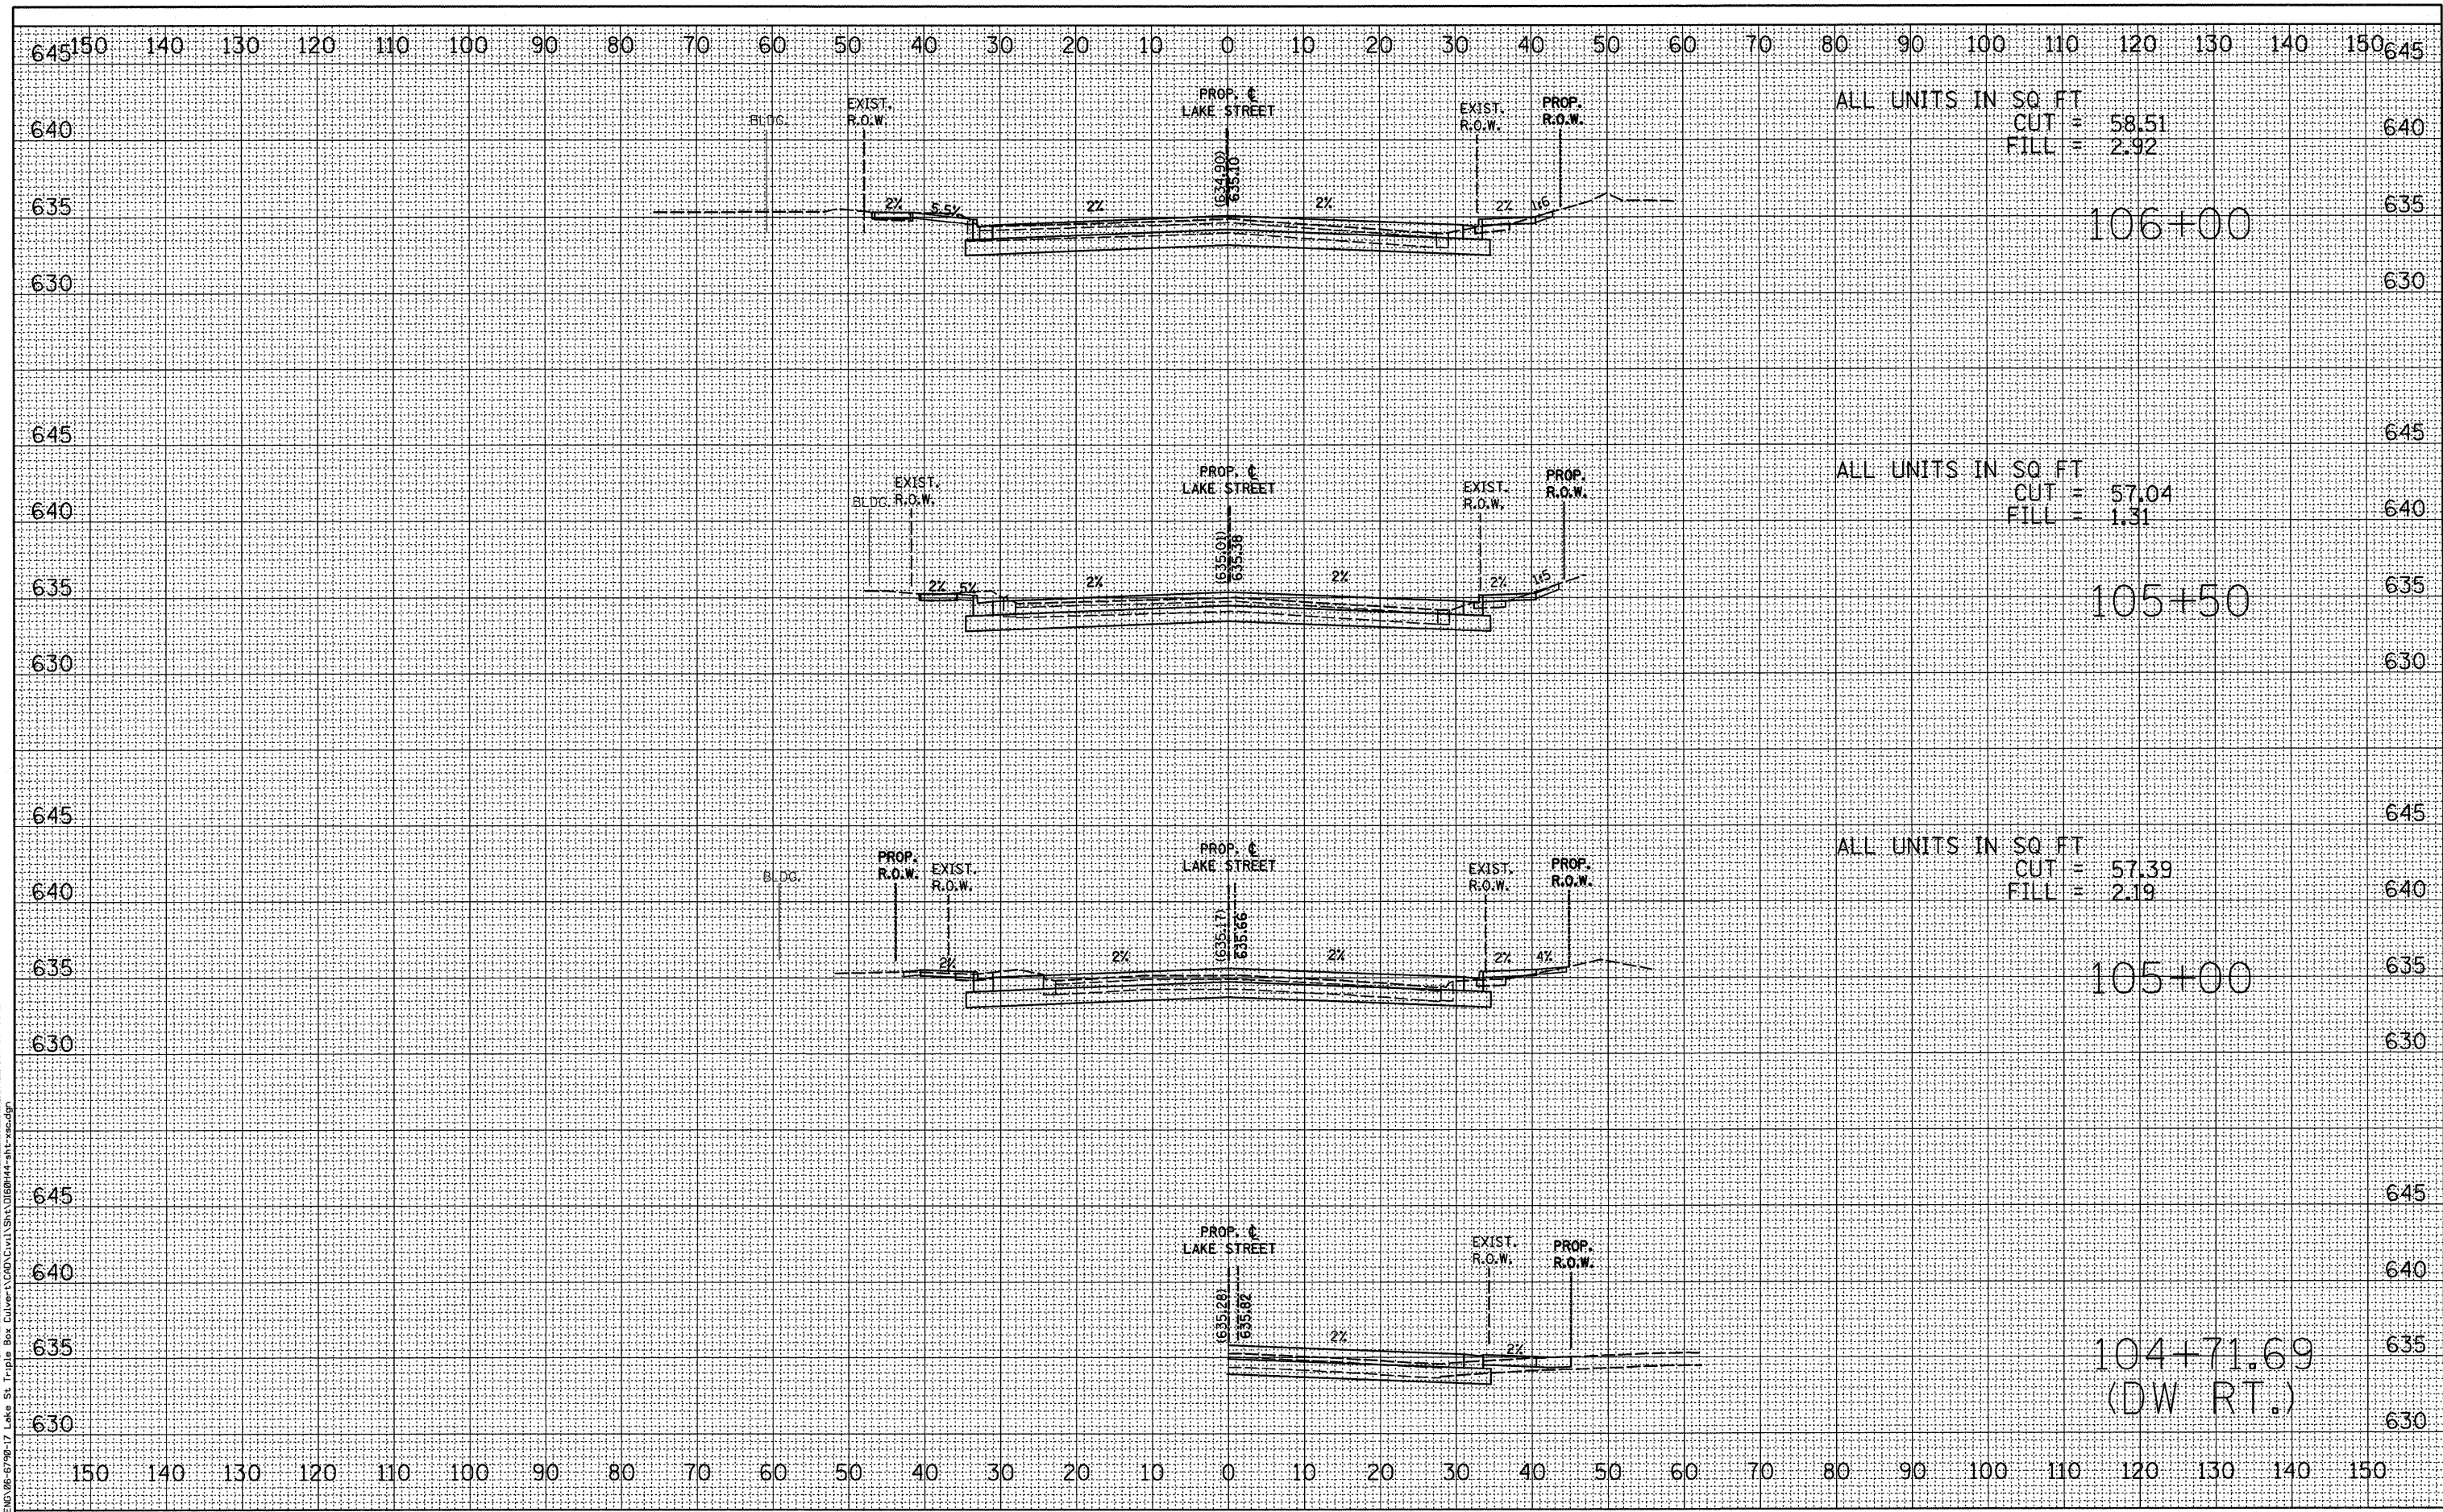

USER NAME = #USER#	DESIGNED - KAC	REVISED -
	DRAWN - JNH	REVISED -
PLOT SCALE = #SCALE#	CHECKED - KAC	REVISED -
PLOT DATE = 1/26/2011	DATE - 01/27/2010	REVISED -

STATE OF ILLINOIS  
DEPARTMENT OF TRANSPORTATION

PROPOSED CROSS SECTIONS  
LAKE STREET OVER ADDISON CREEK

SCALE: 1"=5'-V, 10'H SHEET NO. 10 OF 12 SHEETS STA. 104+71.69 TO STA. 106+00

F.A.U. RTE. 3537	SECTION 3264-T	COUNTY COOK	TOTAL SHEETS 110	SHEET NO. 102
			CONTRACT NO. 60H44	
ILLINOIS FED. AID PROJECT				