


DATE	
BY	
FINAL SURVEY	
SURVEY	
TEMPLATE	
NOTE BOOK	
AREAS CHECKED	
NO.	

DATE	
BY	
ORIGINAL SURVEY	
SURVEY	
TEMPLATE	
NOTE BOOK	
AREAS CHECKED	
NO.	

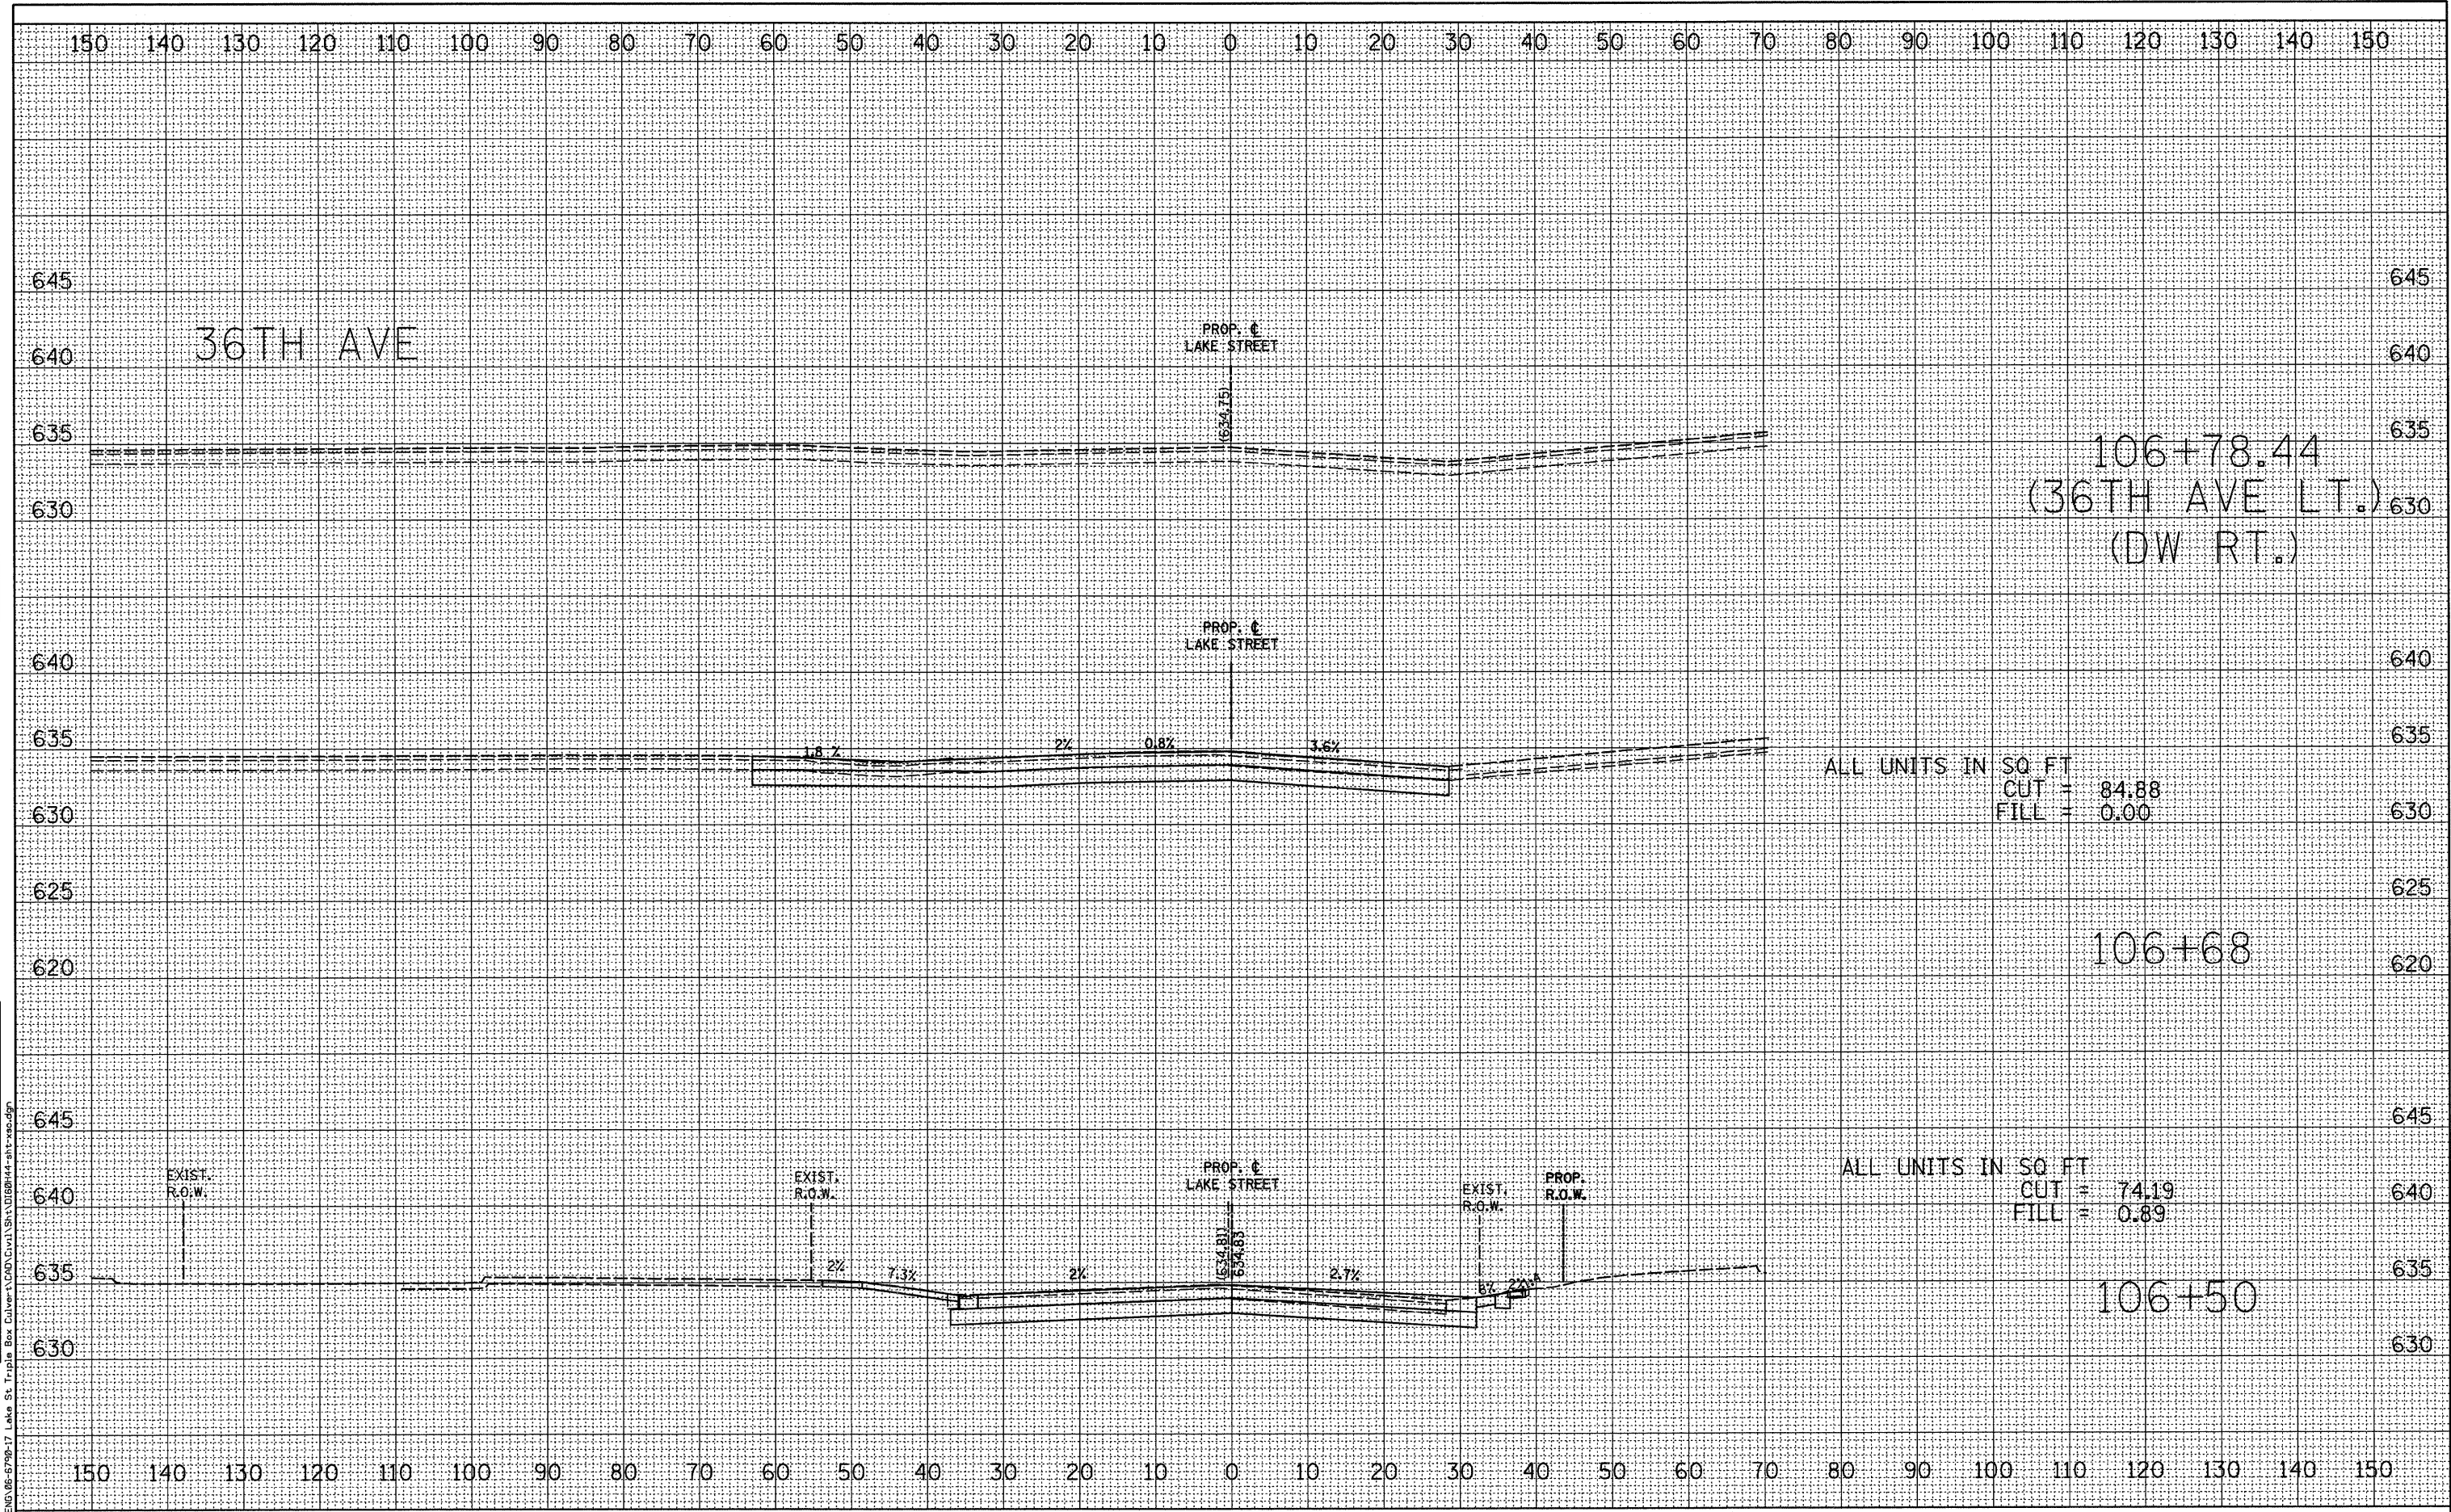

ALL UNITS IN SQ FT
 CUT = 84.88
 FILL = 0.00

ALL UNITS IN SQ FT
 CUT = 74.19
 FILL = 0.89



USER NAME = *USER*	DESIGNED - KAC	REVISED -
PLOT SCALE = *SCALE*	DRAWN - JNH	REVISED -
PLOT DATE = 1/26/2011	CHECKED - KAC	REVISED -
	DATE - 01/27/2010	REVISED -

STATE OF ILLINOIS
 DEPARTMENT OF TRANSPORTATION

PROPOSED CROSS SECTIONS
 LAKE STREET OVER ADDISON CREEK
 SCALE: 1"=5'V, 10'H SHEET NO. 11 OF 12 SHEETS STA. 106+50 TO STA. 106+78.44

F.A.I. RTE. 3537	SECTION 3264-T	COUNTY COOK	TOTAL SHEETS 110	SHEET NO. 103
				CONTRACT NO. 60H44
ILLINOIS FED. AID PROJECT				

FILE NAME = G:\LEND\06-6798-17 Lake St. Triple Box Culver\CAD\Civil\Sh\106H44-111-xso.dgn