


FINAL SURVEY	BY	DATE
SURVEYED		
NOTE BOOK		
NO.		
TEMPLATE		
AREAS CHECKED		

ORIGINAL SURVEY	BY	DATE
SURVEYED		
NOTE BOOK		
NO.		
TEMPLATE		
AREAS CHECKED		

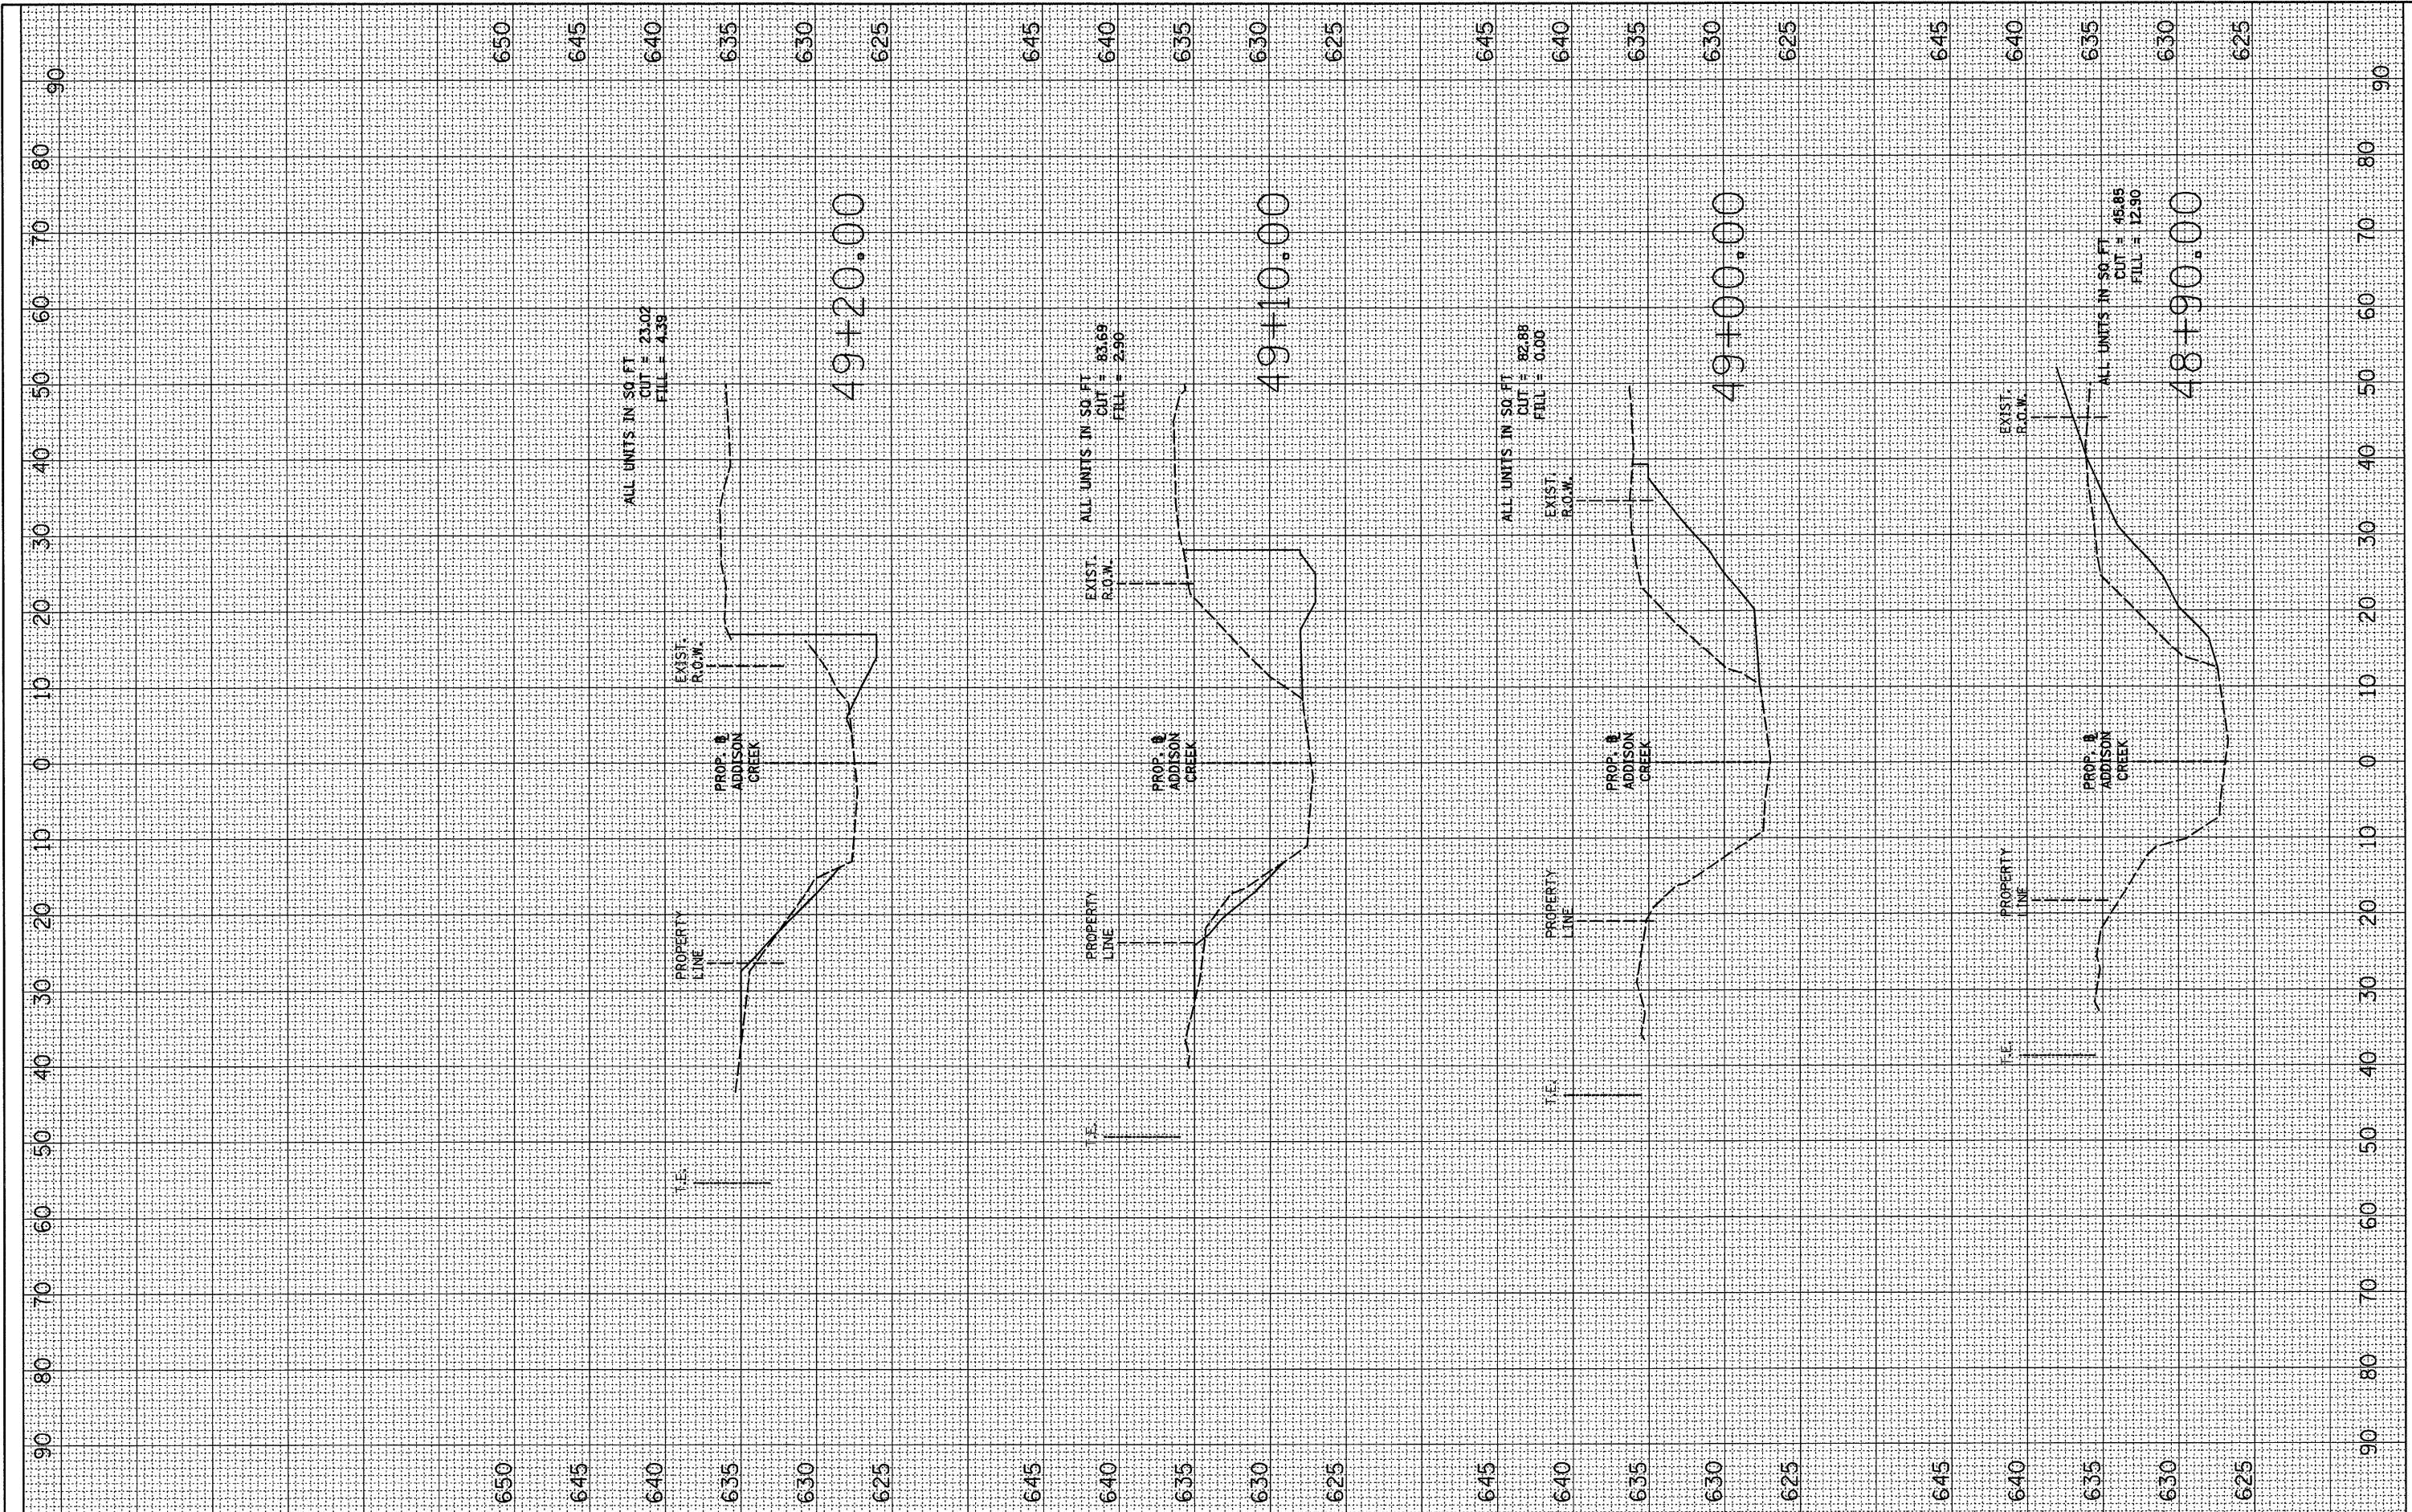

FILE NAME = G:\ENGL\06-6798-17 Lake St Triple Box Culvert\CA

USER NAME = #USER#
 DRAWN -
 CHECKED -
 DATE -

DESIGNED -
 REVISED -
 REVISED -
 REVISED -

DESIGNED -
 REVISED -
 REVISED -
 REVISED -

**STATE OF ILLINOIS
 DEPARTMENT OF TRANSPORTATION**

**PROPOSED ADDISON CREEK CROSS SECTIONS
 LAKE STREET OVER ADDISON CREEK**

SCALE: 1"=5'V, 10'H SHEET NO. 2 OF 6 SHEETS STA. 48+90.00 TO STA. 49+20.00

F.A.U. RTE. 3537	SECTION 3264-T	COUNTY OOK	TOTAL SHEETS 110	SHEET NO. 106
ILLINOIS FED. AID PROJECT			CONTRACT NO. 60H44	