


FINAL SURVEY	BY	DATE
CHECKED		
PLotted		
TEMPLATE		
AREAS		
CHECKED		

ORIGINAL SURVEY	BY	DATE
CHECKED		
PLotted		
TEMPLATE		
AREAS		
CHECKED		

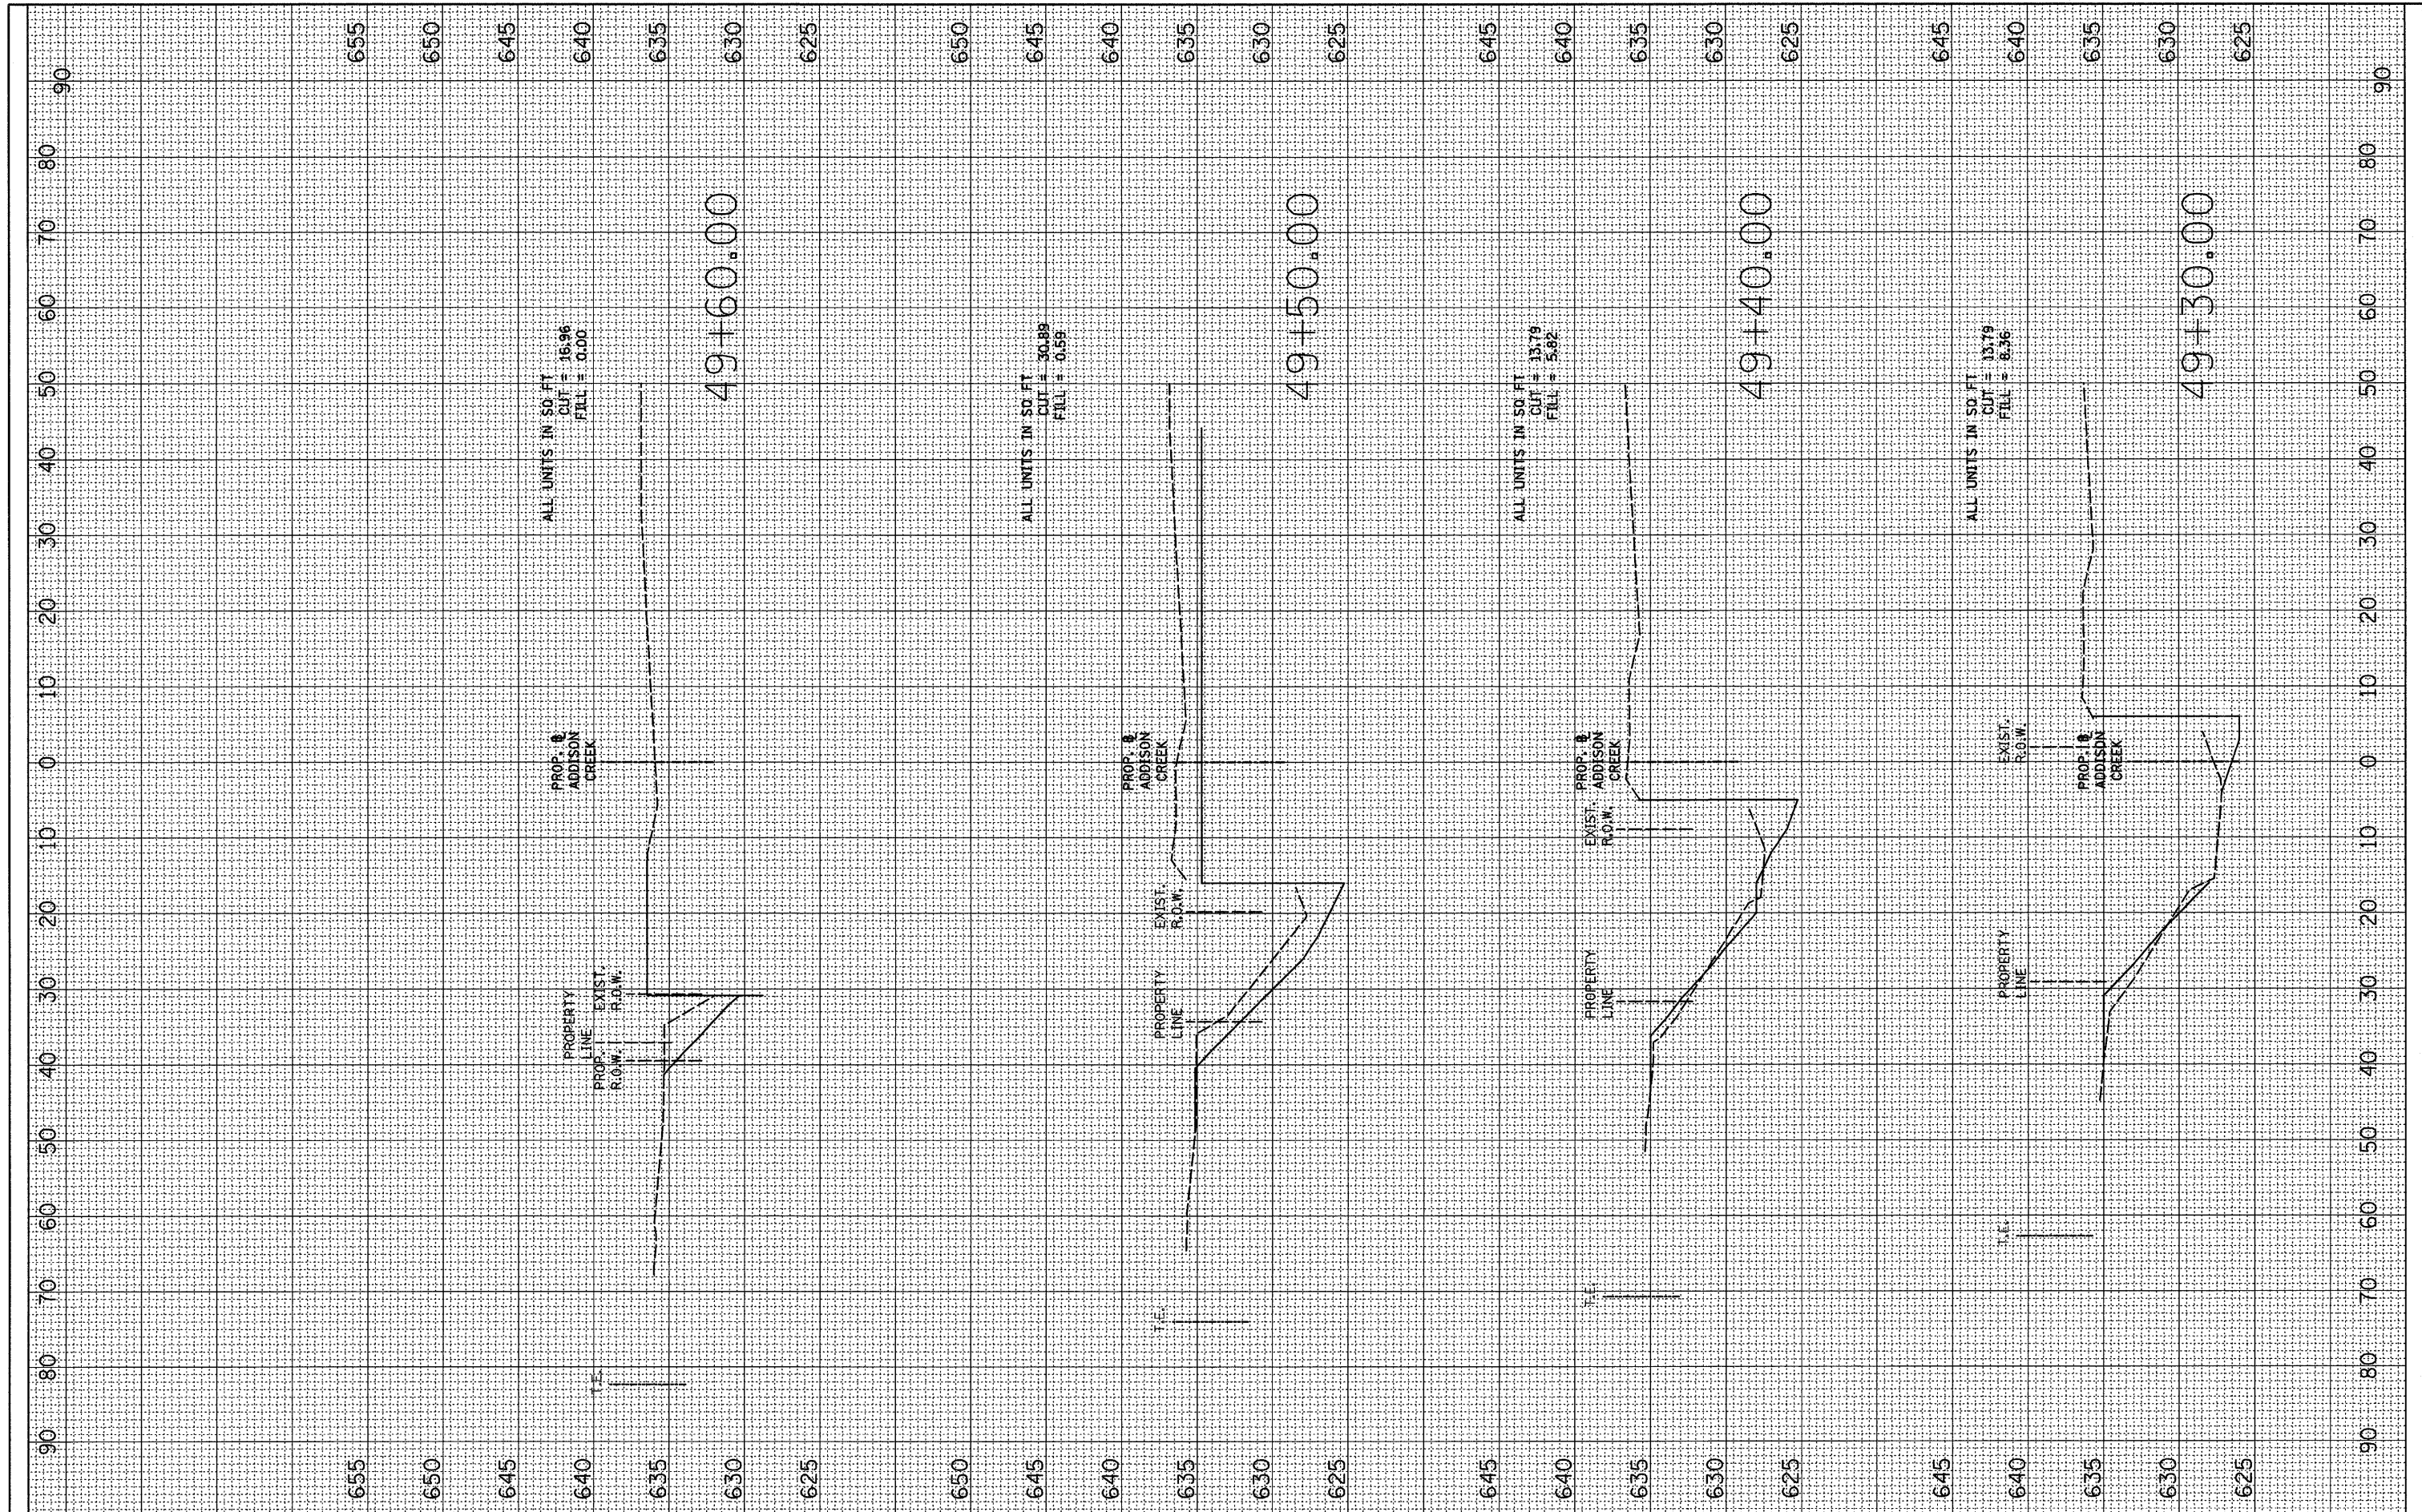

FILE NAME = G:\ENG\06-6798-17 Lake St Triple Box Culvert\CA

USER NAME = #USER#
 PLOT SCALE = #SCALE#
 PLOT DATE = 1/26/2011

DESIGNED -
 DRAWN -
 CHECKED -
 DATE -

REVISED -
 REVISED -
 REVISED -
 REVISED -

**STATE OF ILLINOIS
 DEPARTMENT OF TRANSPORTATION**

**PROPOSED ADDISON CREEK CROSS SECTIONS
 LAKE STREET OVER ADDISON CREEK**

SCALE: SHEET NO. 3 OF 6 SHEETS STA. 49+30.00 TO STA. 49+60.00

F.A.U. RTE.	SECTION	COUNTY	TOTAL SHEETS	SHEET NO.
3537	3264-T	COOK	110	107
CONTRACT NO. 60H44				
ILLINOIS FED. AID PROJECT				