


FINAL SURVEY	DATE
SURVEYED	BY
NOTE BOOK	
NO.	
SURVEYED	
TEMPLATE	
AREAS	
CHECKED	

ORIGINAL SURVEY	DATE
SURVEYED	BY
NOTE BOOK	
NO.	
SURVEYED	
TEMPLATE	
AREAS	
CHECKED	

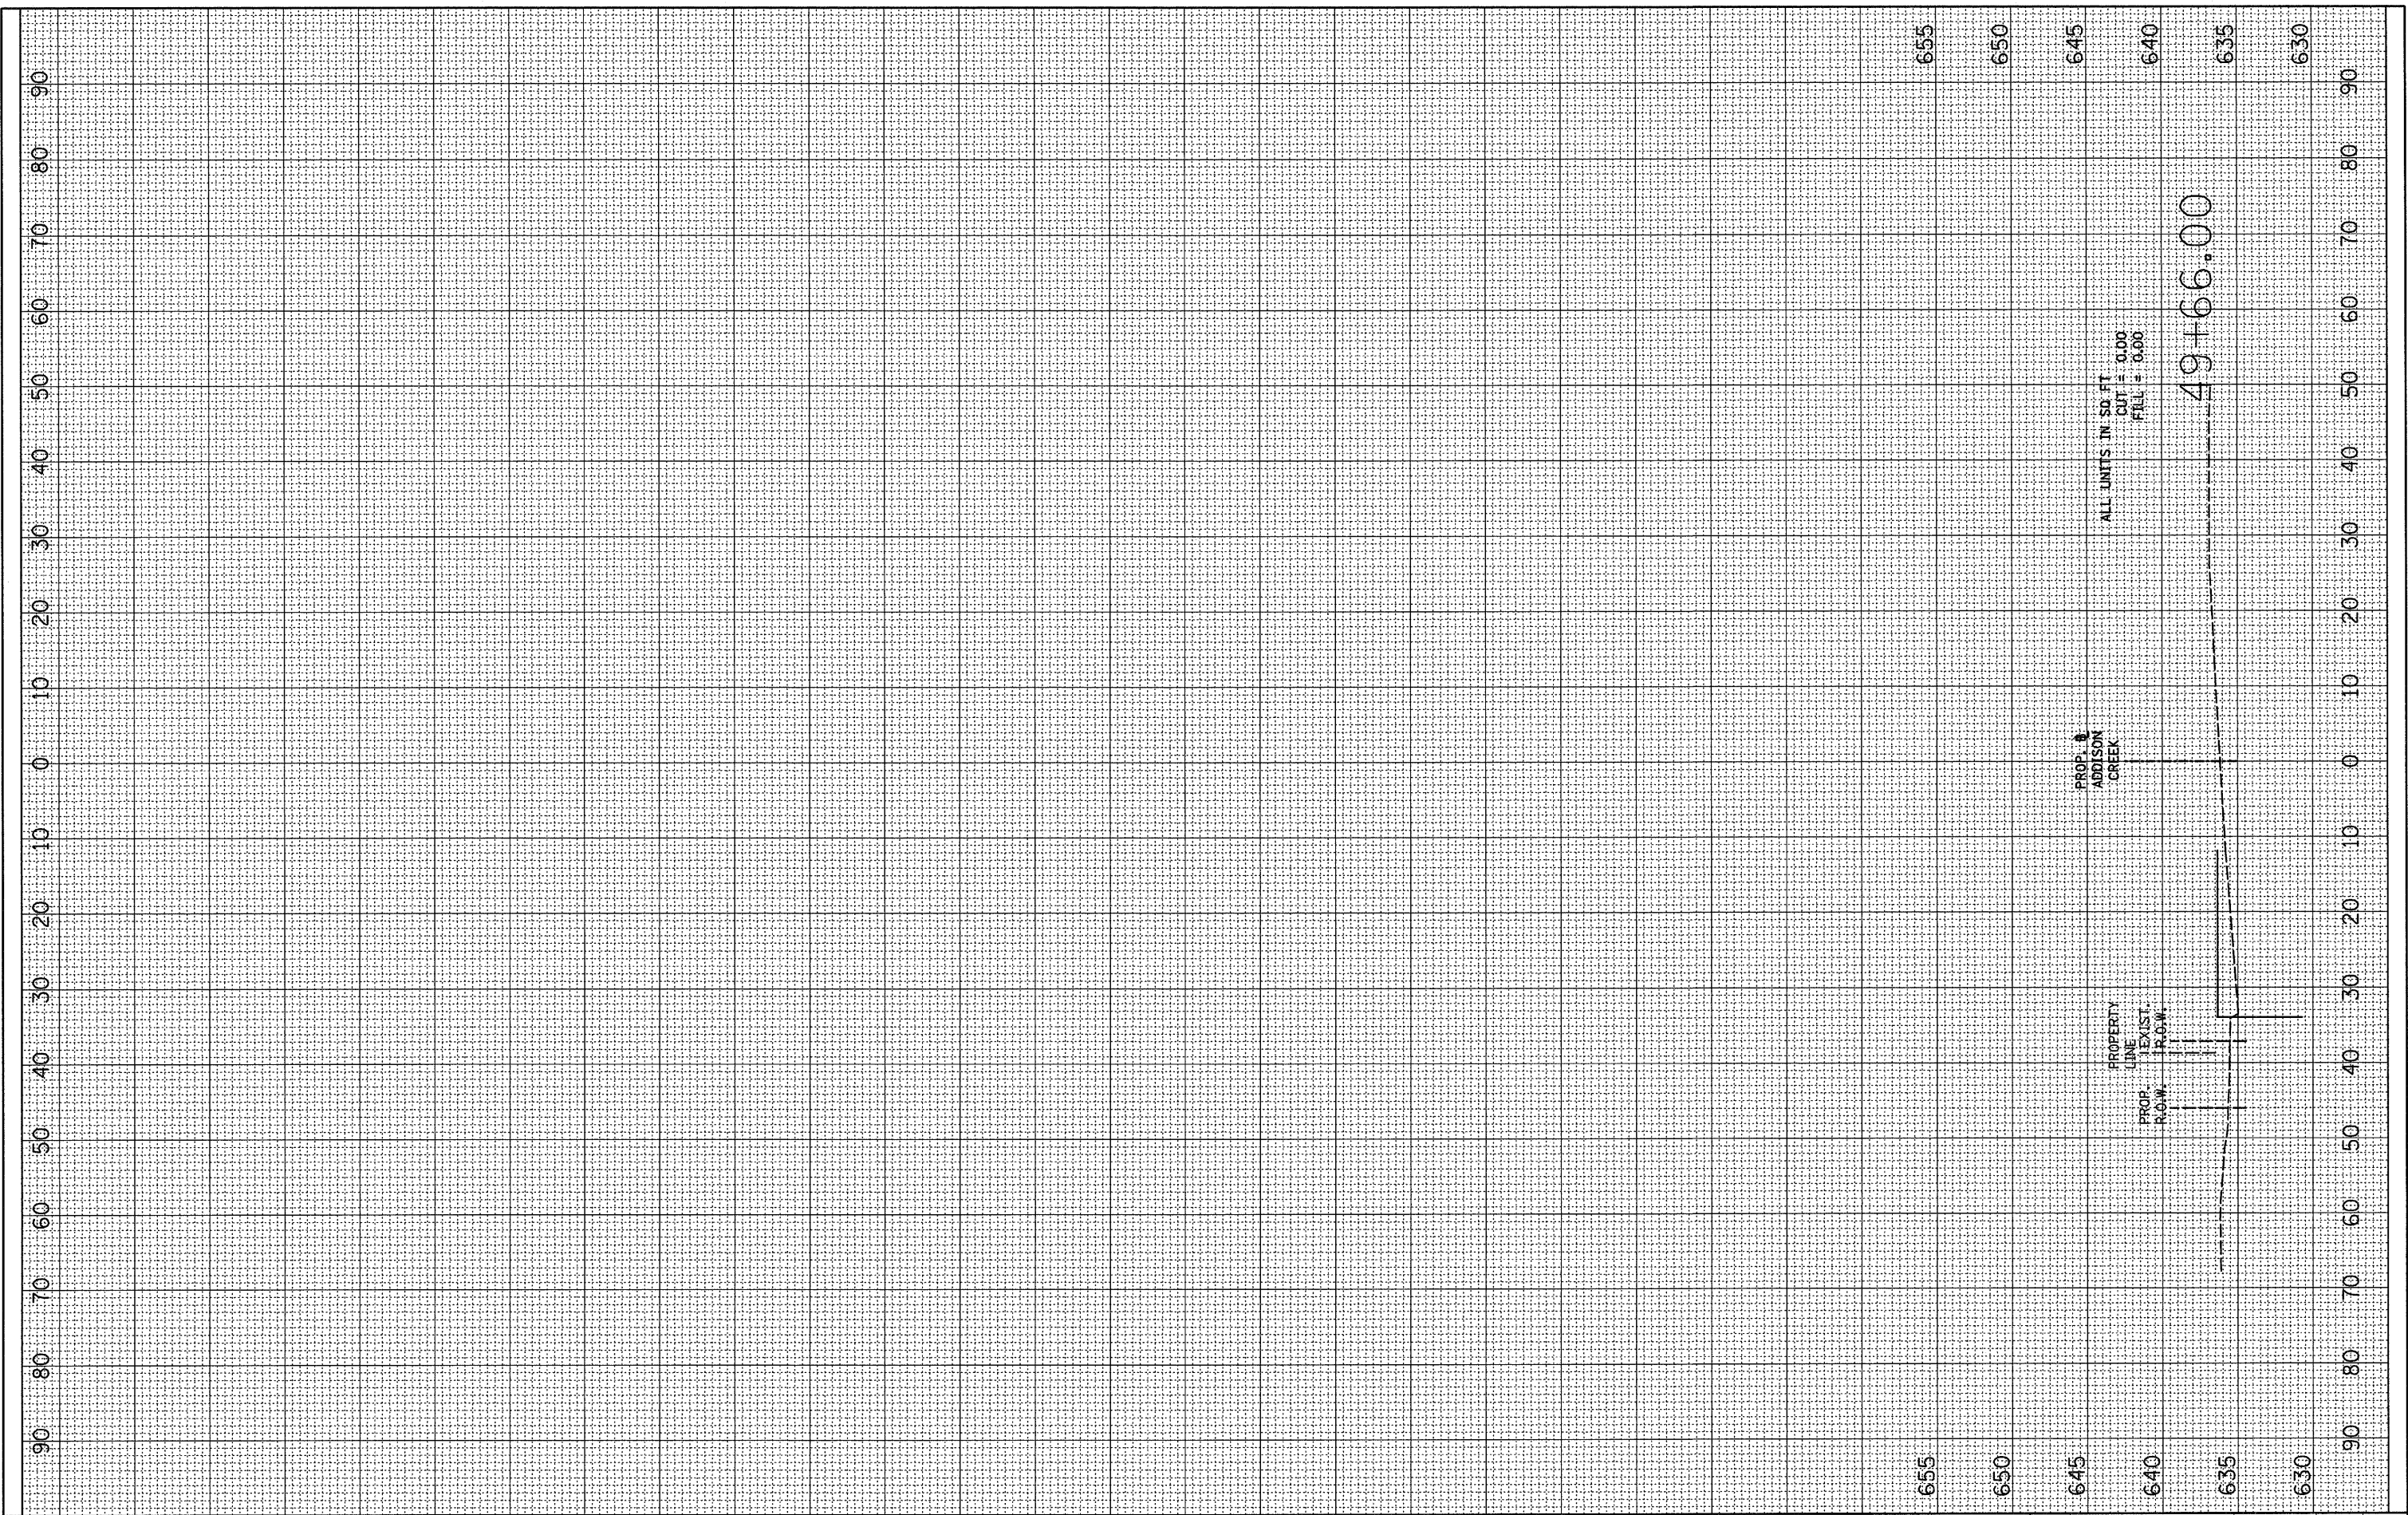

FILE NAME = G:\ENGIN\66-6790-17 Lake St Triple Box Culvert\CA

USER NAME = #USER#  
 DESIGNED - ---  
 DRAWN - ---  
 CHECKED - ---  
 DATE - ---

DESIGNED - ---  
 REVISIONS - ---  
 CHECKED - ---  
 DATE - ---

REVISIONS - ---  
 REVISIONS - ---  
 REVISIONS - ---  
 REVISIONS - ---

**STATE OF ILLINOIS  
 DEPARTMENT OF TRANSPORTATION**

**PROPOSED ADDISON CREEK CROSS SECTIONS  
 LAKE STREET OVER ADDISON CREEK**

SCALE: \_\_\_\_\_ SHEET NO. 4 OF 6 SHEETS STA. 49+66.00 TO STA. 49+66.00

F.A.U. RTE. 3537	SECTION 3264-T	COUNTY COOK	TOTAL SHEETS 110	SHEET NO. 108
			CONTRACT NO. 60H44	
ILLINOIS FED. AID PROJECT				