


FINAL SURVEY	BY	DATE
SURVEYED		
NOTE BOOK		
TEMPLATE		
AREAS CHECKED		
NO.		

ORIGINAL SURVEY	BY	DATE
SURVEYED		
NOTE BOOK		
TEMPLATE		
AREAS CHECKED		
NO.		

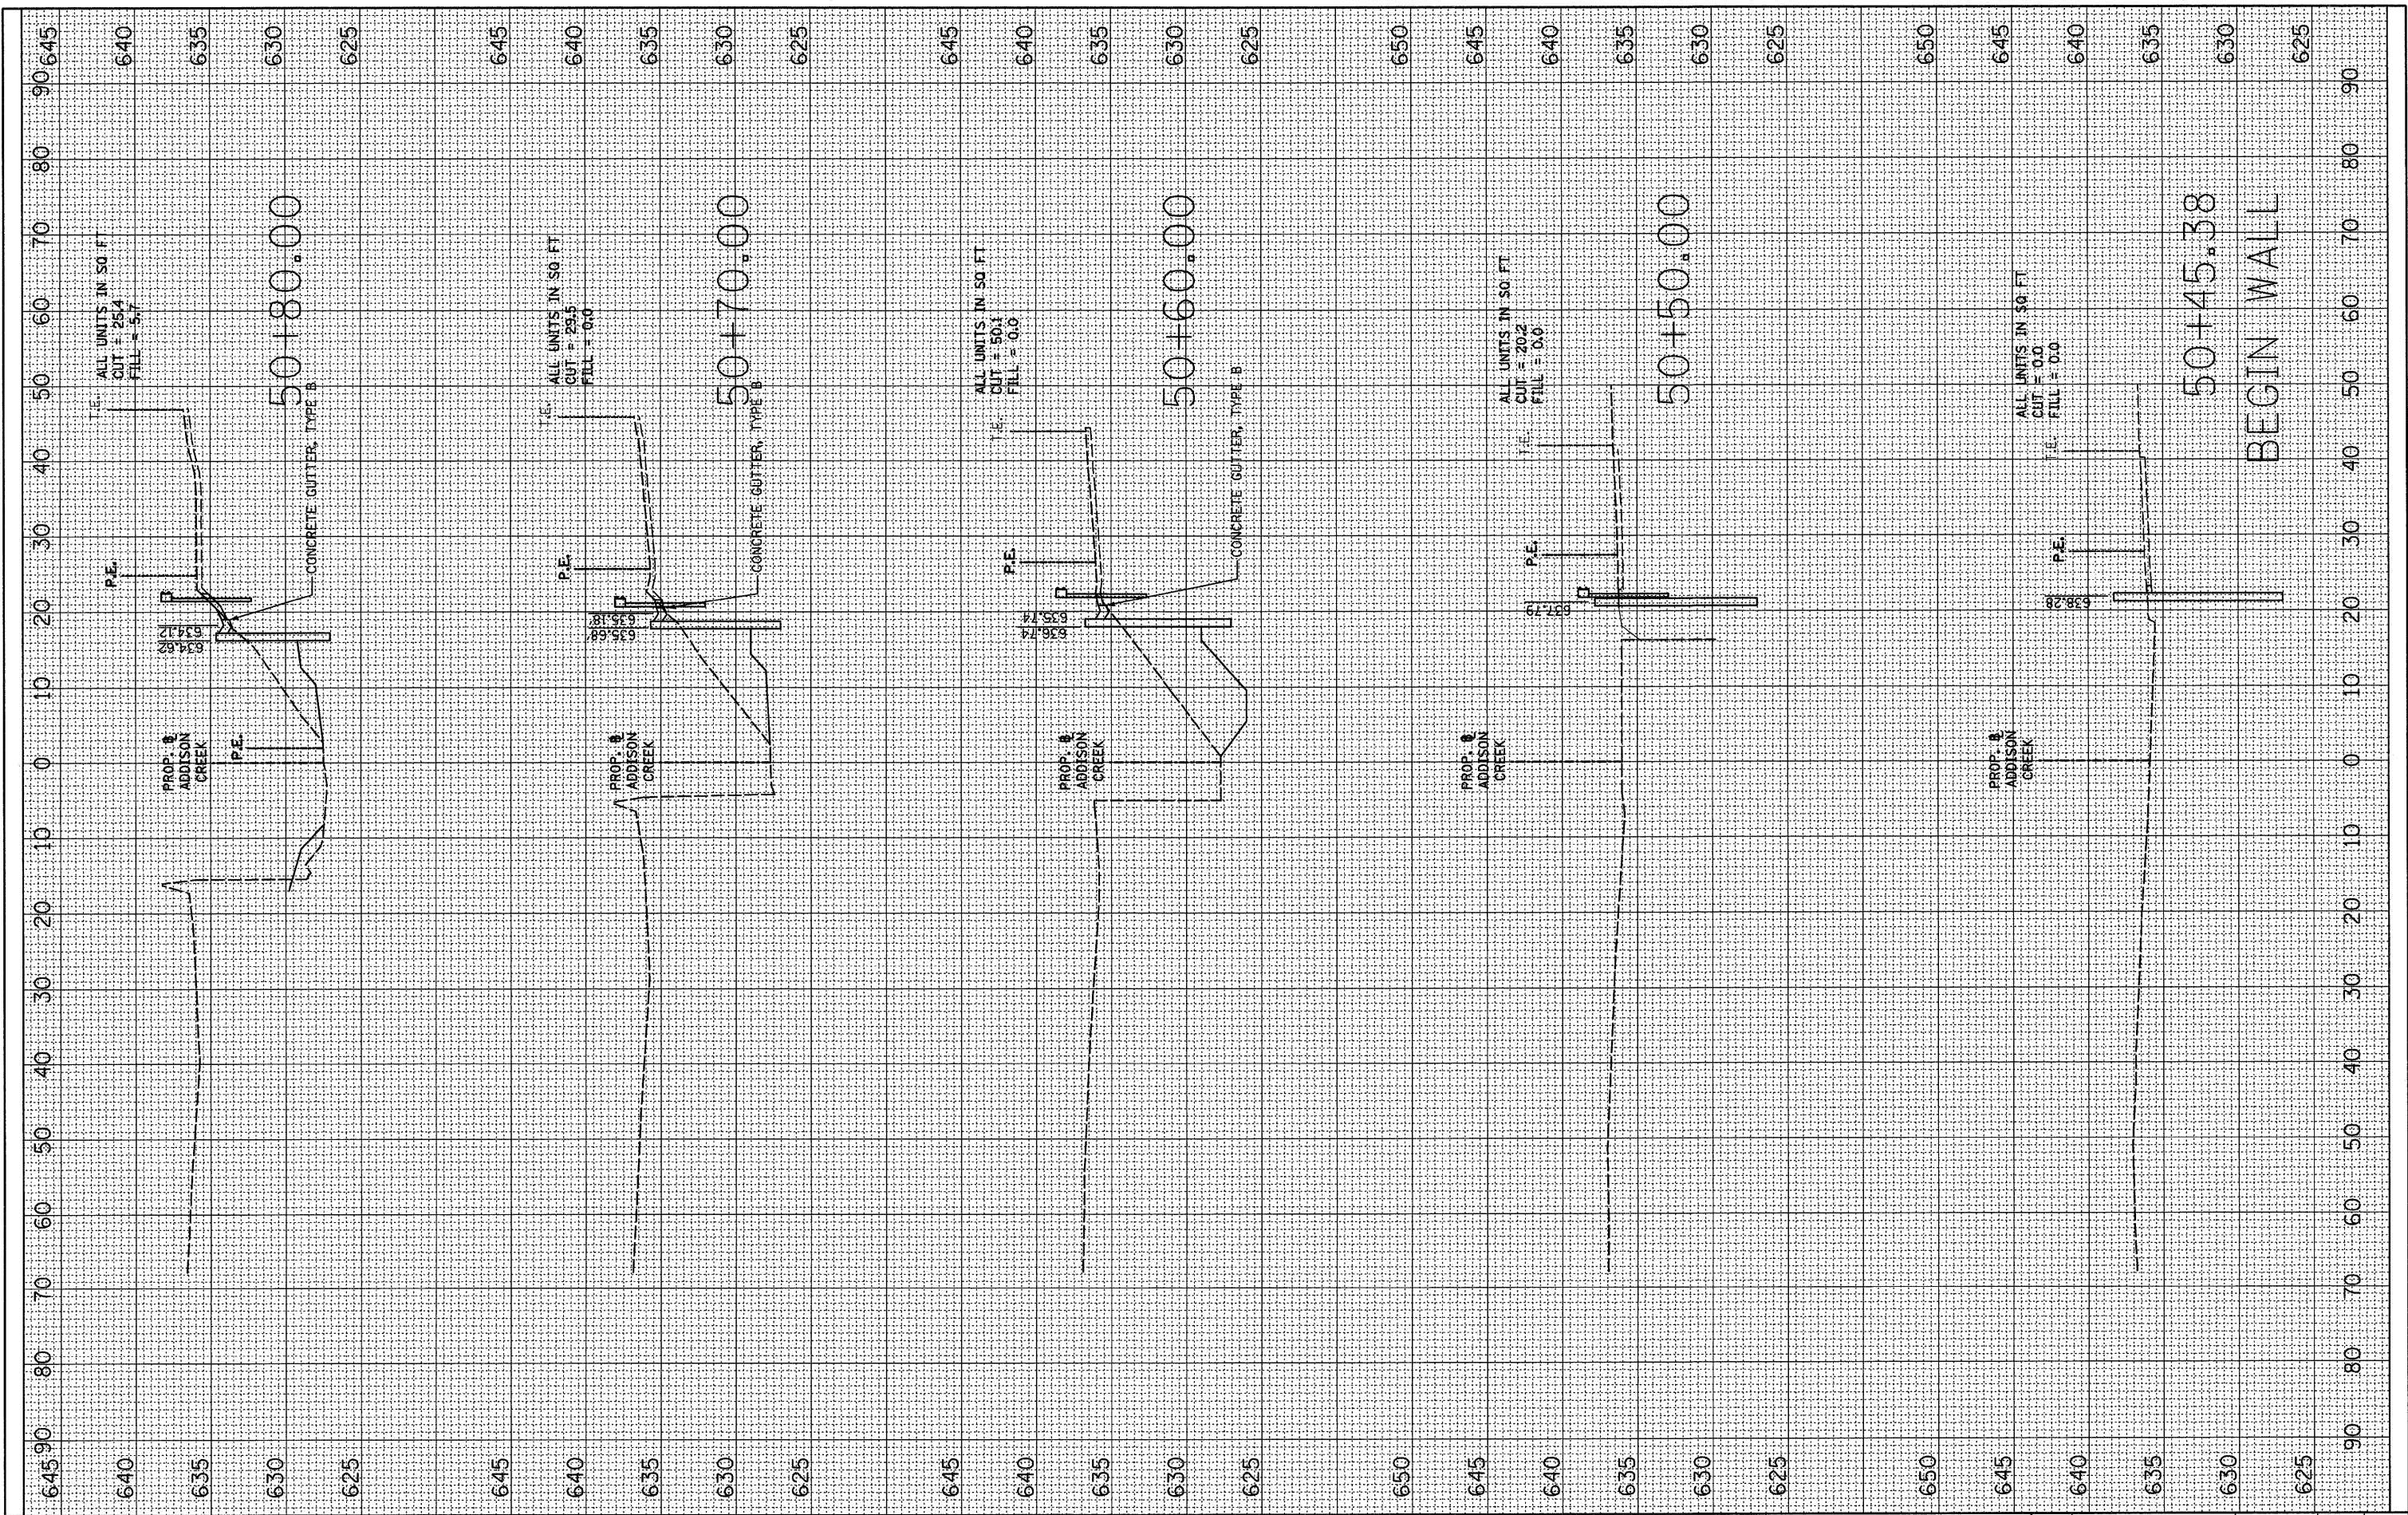

FILE NAME = G:\ENG\06-6798-17 Lake St Triple Box Culvert\06-6798-17 Lake St Triple Box Culvert.dwg
 USER NAME = #USER#
 PLOT SCALE = #SCALE#
 PLOT DATE = 1/26/2011

DESIGNED - KAC
 DRAWN - JNH
 CHECKED - KAC
 DATE - 01/27/2010

REVISED -
 REVISED -
 REVISED -
 REVISED -

**STATE OF ILLINOIS
 DEPARTMENT OF TRANSPORTATION**

**ADDISON CREEK CROSS SECTIONS
 LAKE STREET OVER ADDISON CREEK**

SCALE: 1"=5'-V, 10'-H | SHEET NO. 5 OF 6 SHEETS | STA. 50+45.38 TO STA. 50+80.00

F.A.U. RITE	SECTION	COUNTY	TOTAL SHEETS	SHEET NO.
3537	3264-T	COOK	110	109
			CONTRACT NO. 60H44	
ILLINOIS FED. AID PROJECT				