


FINAL SURVEY	BY	DATE
SURVEYED		
NOTE BOOK		
TEMPLATE		
AREAS CHECKED		
NO.		

ORIGINAL SURVEY	BY	DATE
SURVEYED		
NOTE BOOK		
TEMPLATE		
AREAS CHECKED		
NO.		

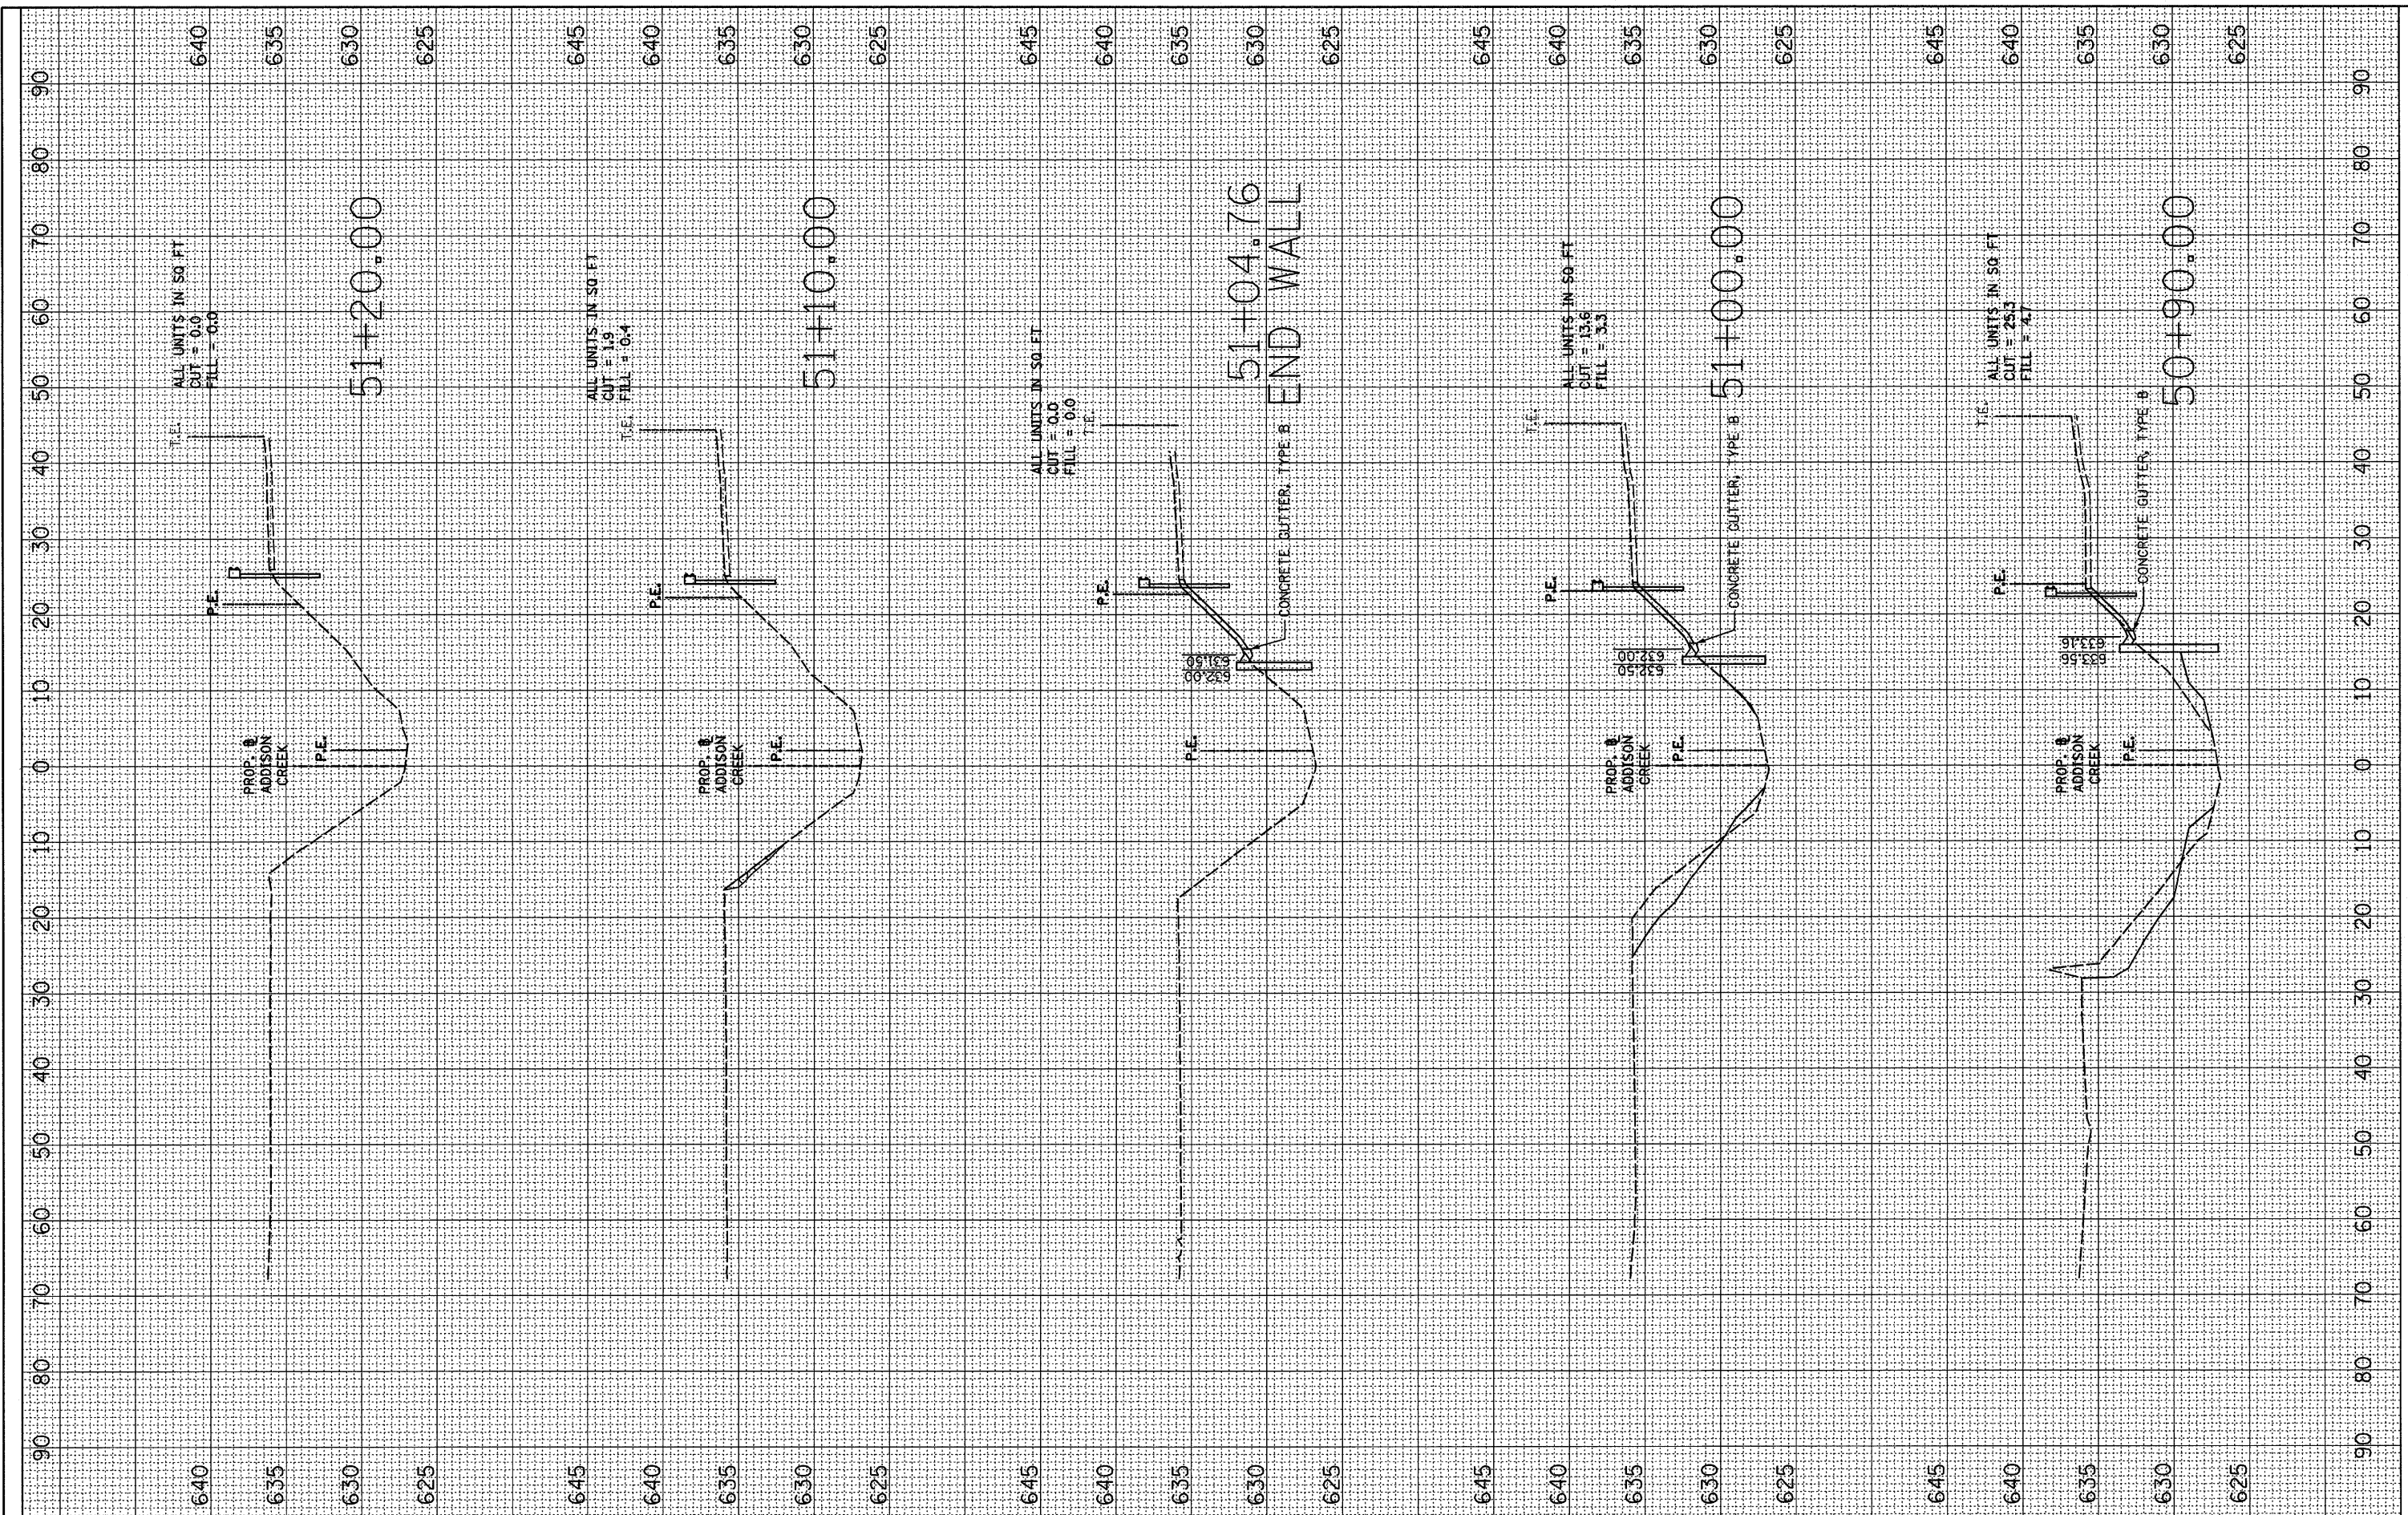

FILE NAME = G:\ENGIN\06-6798-17 Lake St Triple Box Culvert\CD

USER NAME = #USER#  
 D:\Civi1\Shr\0160H44-sht-xsc-Addison.dgn  
 PLOT SCALE = #SCALE#  
 PLOT DATE = 1/26/2011

DESIGNED - KAC  
 DRAWN - JNH  
 CHECKED - KAC  
 DATE - 01/27/2010

REVISED -  
 REVISED -  
 REVISED -

**STATE OF ILLINOIS  
 DEPARTMENT OF TRANSPORTATION**

**ADDISON CREEK CROSS SECTIONS  
 LAKE STREET OVER ADDISON CREEK**

SCALE: 1"=5'V, 10'H SHEET NO. 6 OF 6 SHEETS STA. 50+90.00 TO STA. 51+20.00

F.A.U. RTE. 3537	SECTION 3264-T	COUNTY COOK	TOTAL SHEETS 110	SHEET NO. 110
CONTRACT NO. 60H44			ILLINOIS FED. AID PROJECT	