



DATE: _____ BY: _____
 SURVEYED: _____ CHECKED: _____
 ALIGNED: _____ CHECKED: _____
 PLAN: _____ NO. _____
 NOTE BOOK: _____
 NO. _____

DATE: _____ BY: _____
 SURVEYED: _____ CHECKED: _____
 PLOTTED: _____ CHECKED: _____
 PROFILE: _____ NO. _____
 NOTE BOOK: _____
 NO. _____

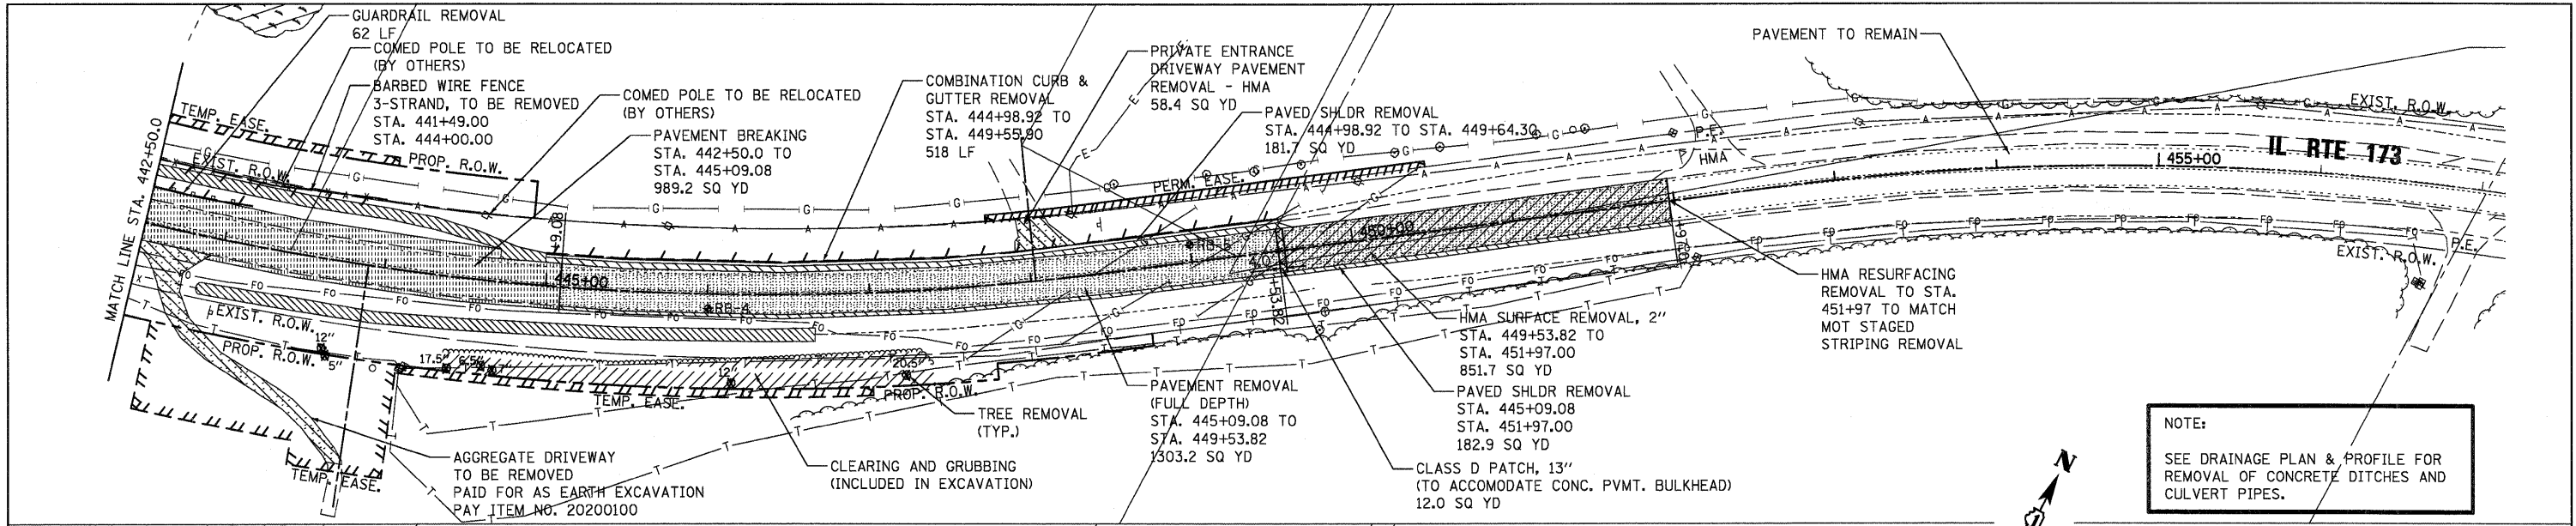

NOTE:
 SEE DRAINAGE PLAN & PROFILE FOR REMOVAL OF CONCRETE DITCHES AND CULVERT PIPES.

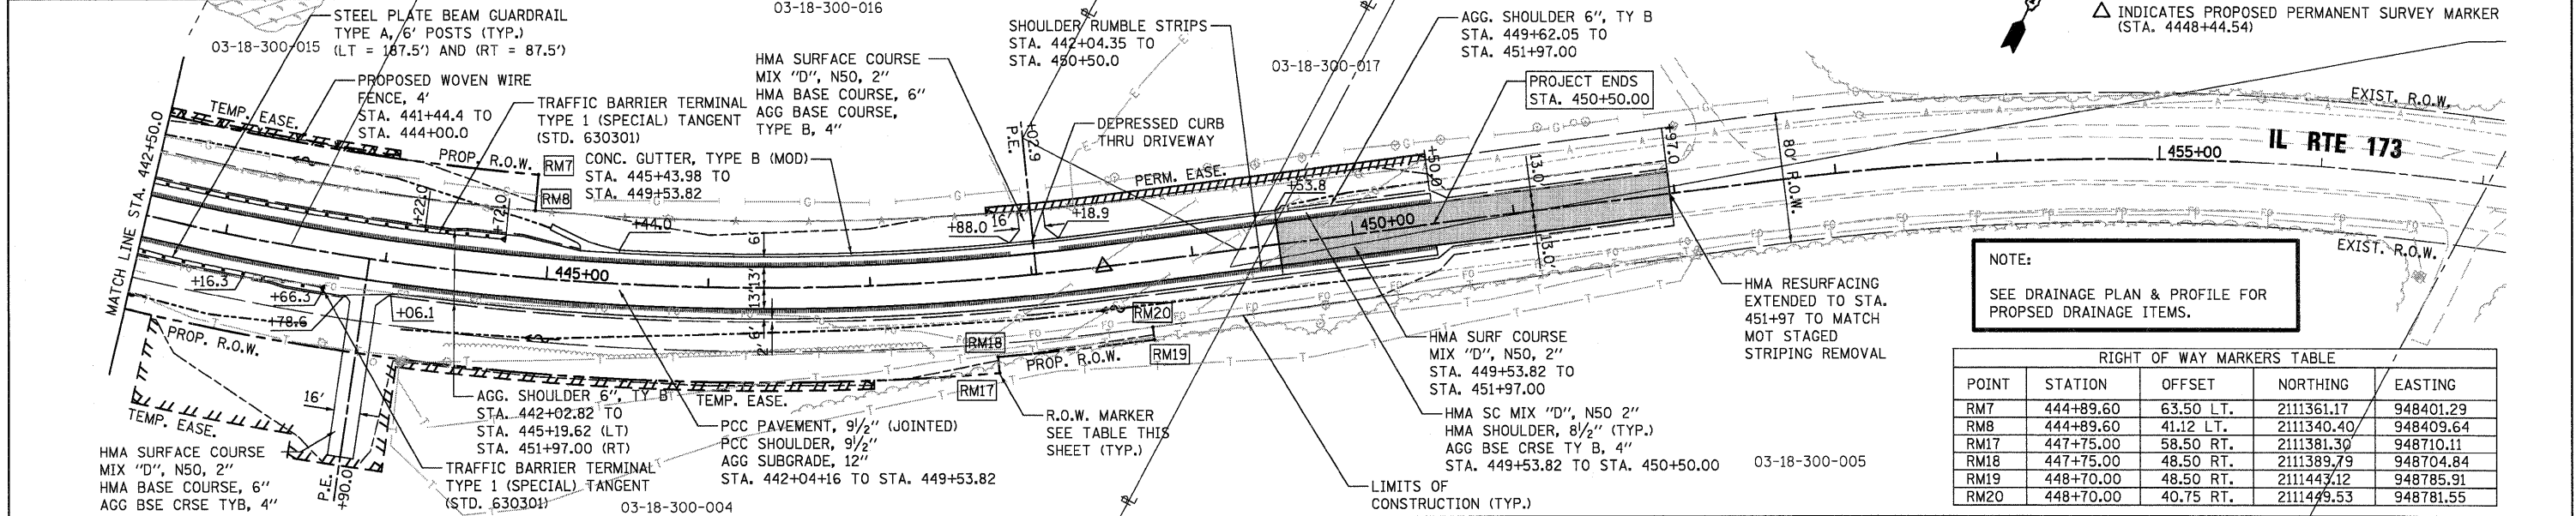

NOTE:
 SEE DRAINAGE PLAN & PROFILE FOR PROPOSED DRAINAGE ITEMS.

RIGHT OF WAY MARKERS TABLE				
POINT	STATION	OFFSET	NORTHING	EASTING
RM7	444+89.60	63.50 LT.	2111361.17	948401.29
RM8	444+89.60	41.12 LT.	2111340.40	948409.64
RM17	447+75.00	58.50 RT.	2111381.30	948710.11
RM18	447+75.00	48.50 RT.	2111389.79	948704.84
RM19	448+70.00	48.50 RT.	2111443.12	948785.91
RM20	448+70.00	40.75 RT.	2111449.53	948781.55

