
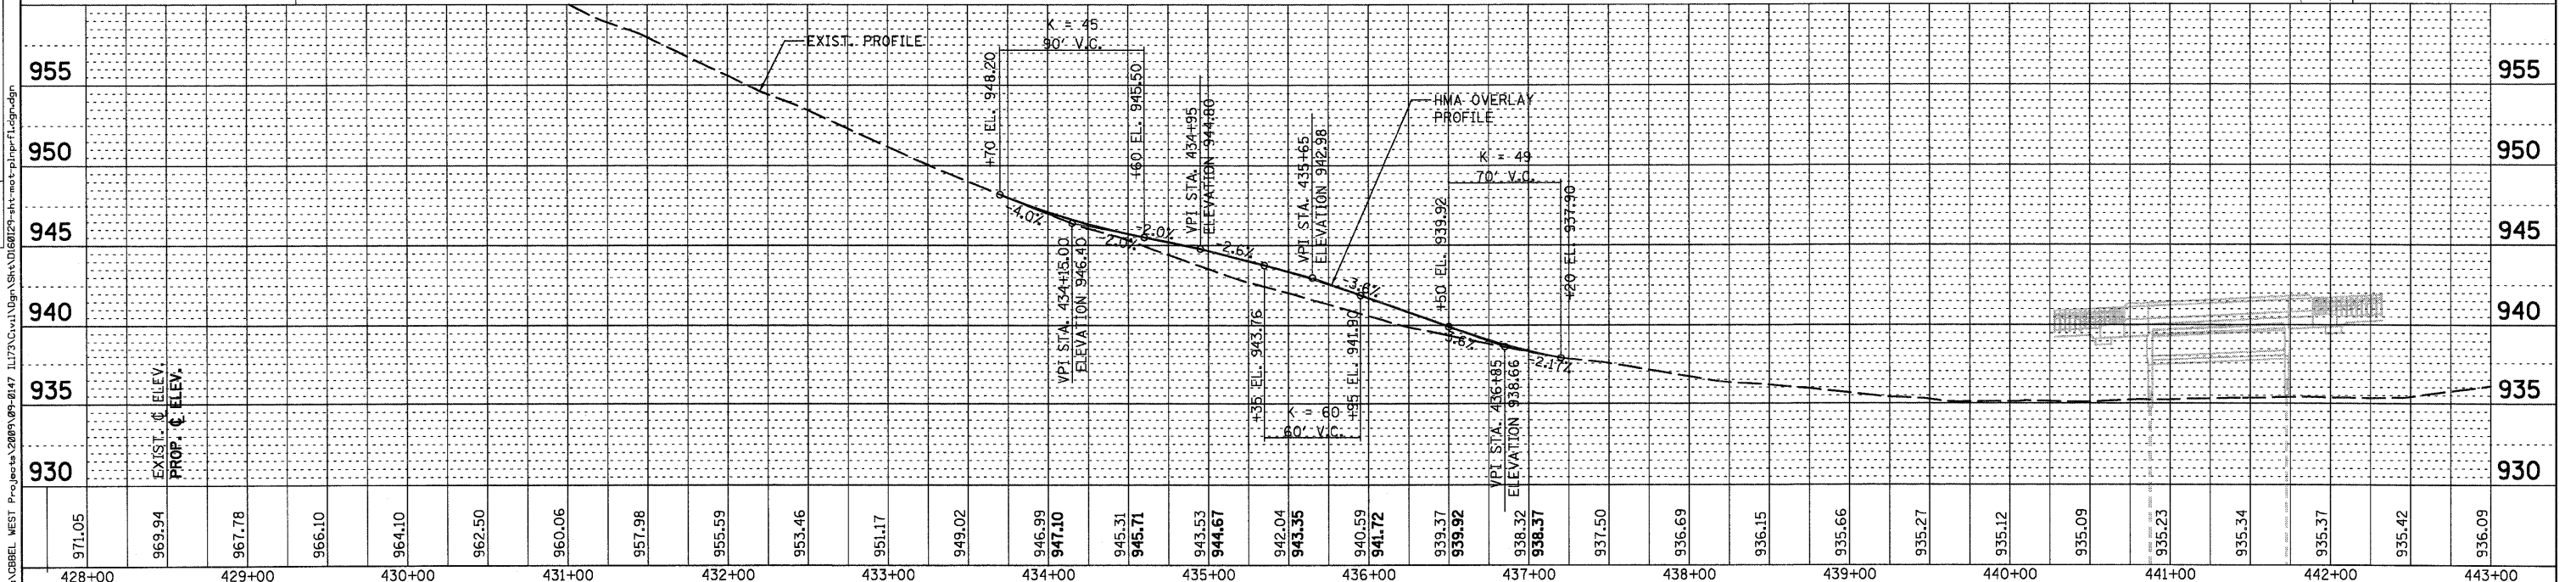


PLAN	SURVEYED	DATE
	PLOTTED	
	GRADES CHECKED	
	RT. OF WAY CHECKED	
	NO. CAD FILE NAME	

PROFILE	SURVEYED	DATE
	PLOTTED	
	GRADES CHECKED	
	STRUCTURE NOTATIONS CHECKED	
	NO. CAD FILE NAME	

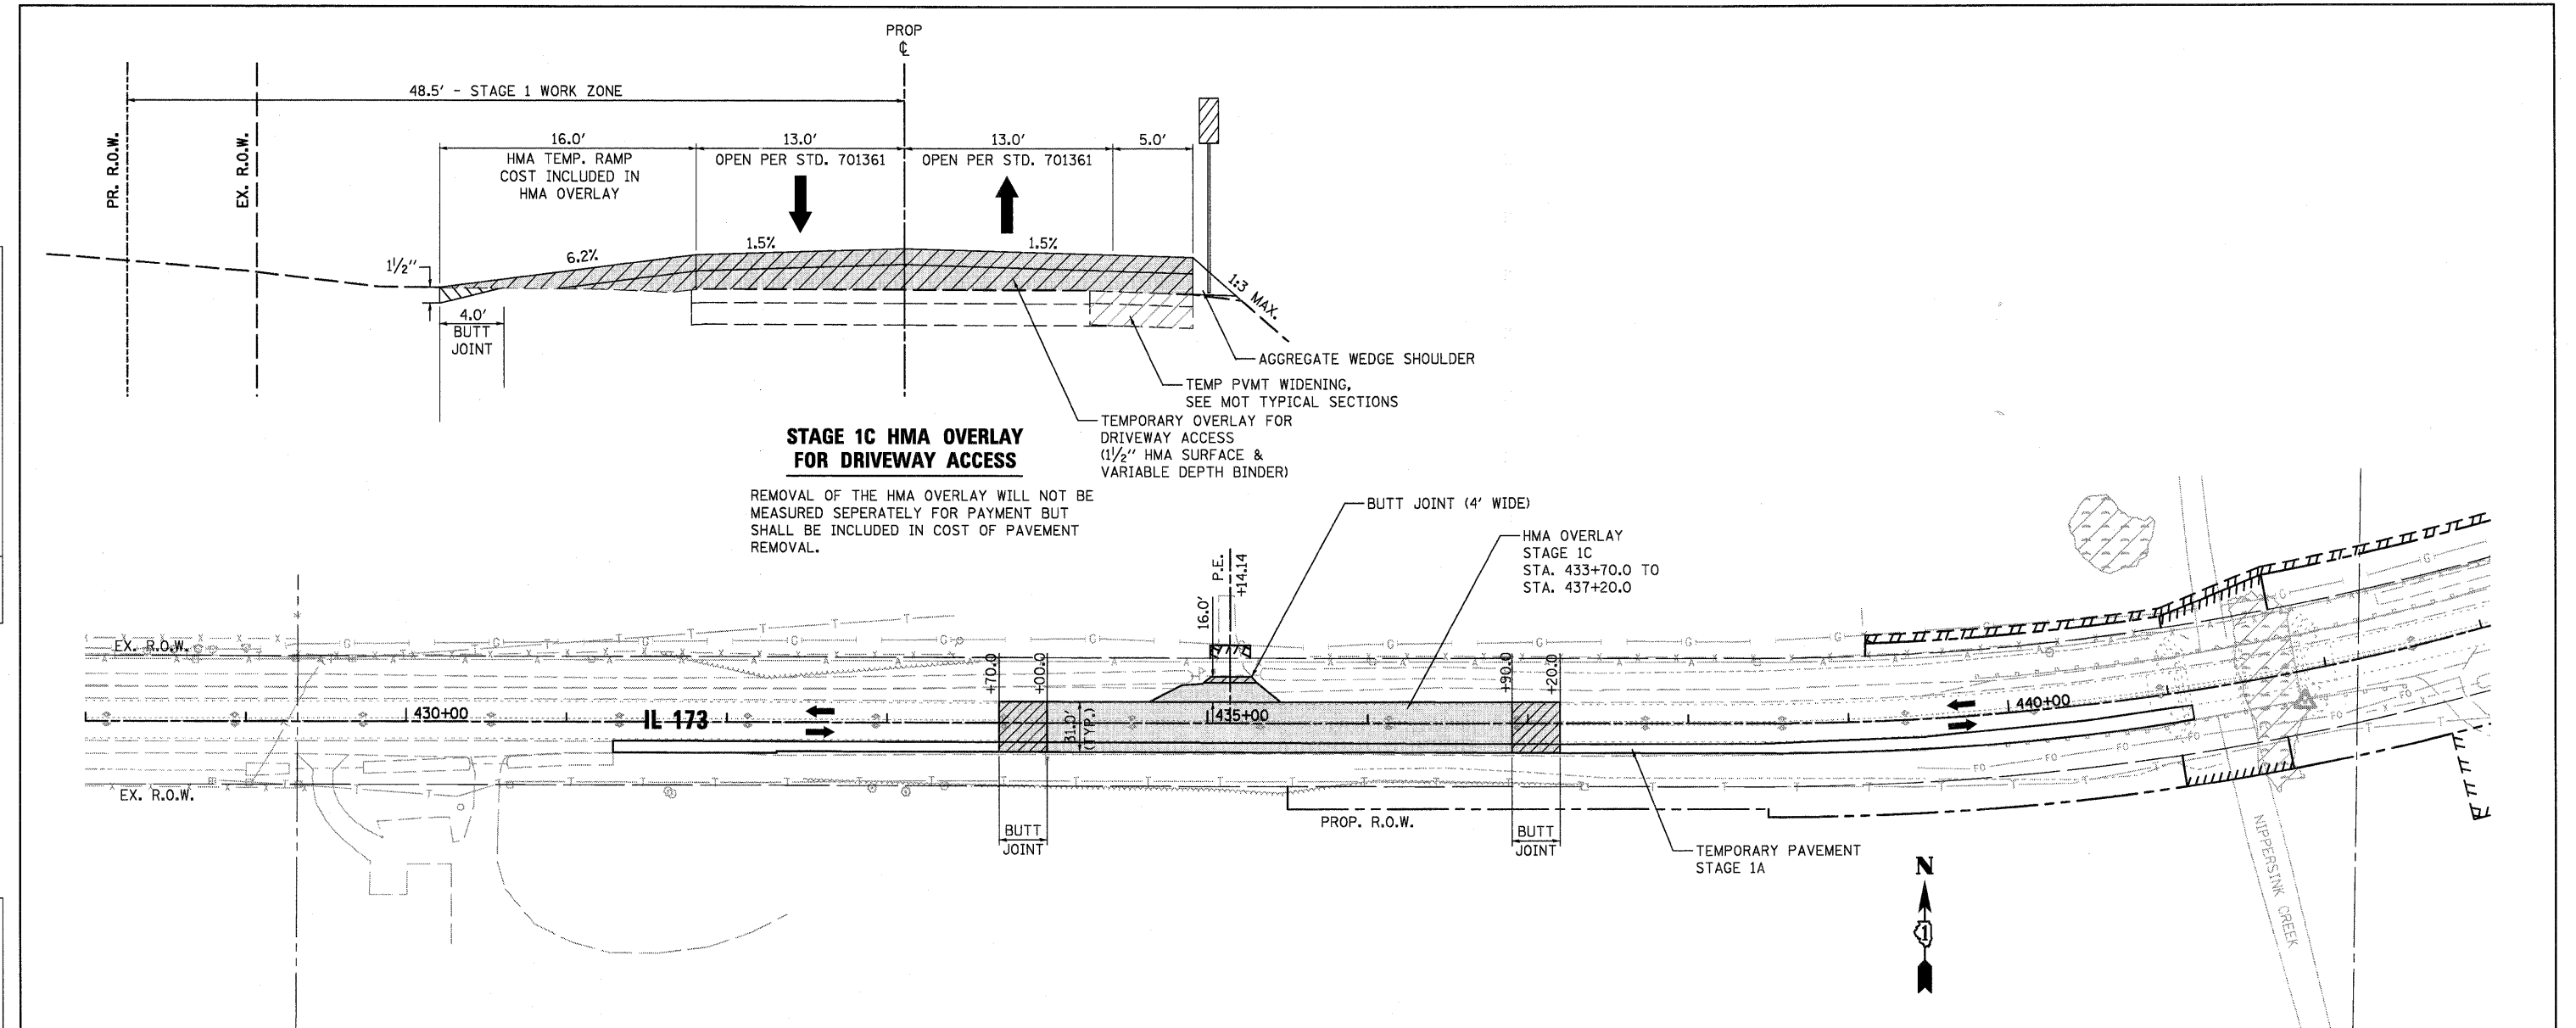

971.05	969.94	967.78	966.10	964.10	962.50	960.06	957.98	955.59	953.46	951.17	949.02	946.99	947.10	945.31	945.71	943.53	944.67	942.04	943.35	940.59	941.72	939.37	939.92	938.32	938.37	937.50	936.69	936.15	935.66	935.27	935.12	935.09	935.23	935.34	935.37	935.42	936.09
428+00	429+00	430+00	431+00	432+00	433+00	434+00	435+00	436+00	437+00	438+00	439+00	440+00	441+00	442+00	443+00																						

**WILLS BURKE KELSEY ASSOCIATES LTD.**  
 118 West Main Street, Suite 201  
 St. Charles, Illinois 60174

USER NAME = eahglund	DESIGNED - SBP	REVISED -
PLOT SCALE =	DRAWN - NDP	REVISED -
PLOT DATE = 1/6/2011	CHECKED - PJF	REVISED -
	DATE - 12/14/10	REVISED -

**STATE OF ILLINOIS**  
**DEPARTMENT OF TRANSPORTATION**

**MAINTENANCE OF TRAFFIC**  
**STAGE 1C - HMA OVERLAY FOR DRIVEWAY ACCESS**

SCALE: SHEET NO. 21 OF 106 SHEETS STA. TO STA.

F.A.P. RTE. 303	SECTION 132 B-2	COUNTY McHENRY	TOTAL SHEETS 106	SHEET NO. 21
CONTRACT NO. 60I29			ILLINOIS FED. AID PROJECT	