

END CONSTRUCTION

G20-2A(0)-3618
STA. 423+50, LT.
(NOT SHOWN)

MAINTAIN TEMPORARY RUMBLE STRIPS PER STD. 701321
STA. 422+80
STA. 417+80
STA. 412+80


LEGEND

- TYPE III BARRICADE WITH FLASHING LIGHT
- IMPACT ATTENUATOR
- TEMPORARY PAVEMENT WIDENING, 8-1/2" - STAGE 1
- TEMPORARY PAVEMENT BREAKING - STAGE 2
- SIGN (WORK ZONE)

- DRUM WITH STEADY BURN LIGHT OR BARRICADE
- VIDEO DETECTION ZONE (35' X 6')
- TEMPORARY CONCRETE BARRIER W/ TYPE C MARKERS
- DOUBLE VERTICAL PANEL
- CRYSTAL BIDIRECTIONAL BARRIER WALL/GUARDRAIL MARKER
- PERMANENT PAVEMENT MARKING REMOVAL
- TEMPORARY PAVEMENT, REMOVAL - STAGE 2

STAGING PLAN NOTES:

1. TYPE III BARRICADE WITH ROAD CLOSED SIGN TO BE PLACED WHEN NO WORK IS BEING PERFORMED.
2. BARRIER WALL/GUARDRAIL MARKERS AT 25' cts. SEE STANDARDS 704001 & 635011.
3. WHEN TEMP. BRIDGE RAIL IS SPECIFIED, IT SHALL BE CONNECTED TO THE TEMP. CONC. BARRIER USING TRAFFIC BARRIER TERMINAL TYPE II.

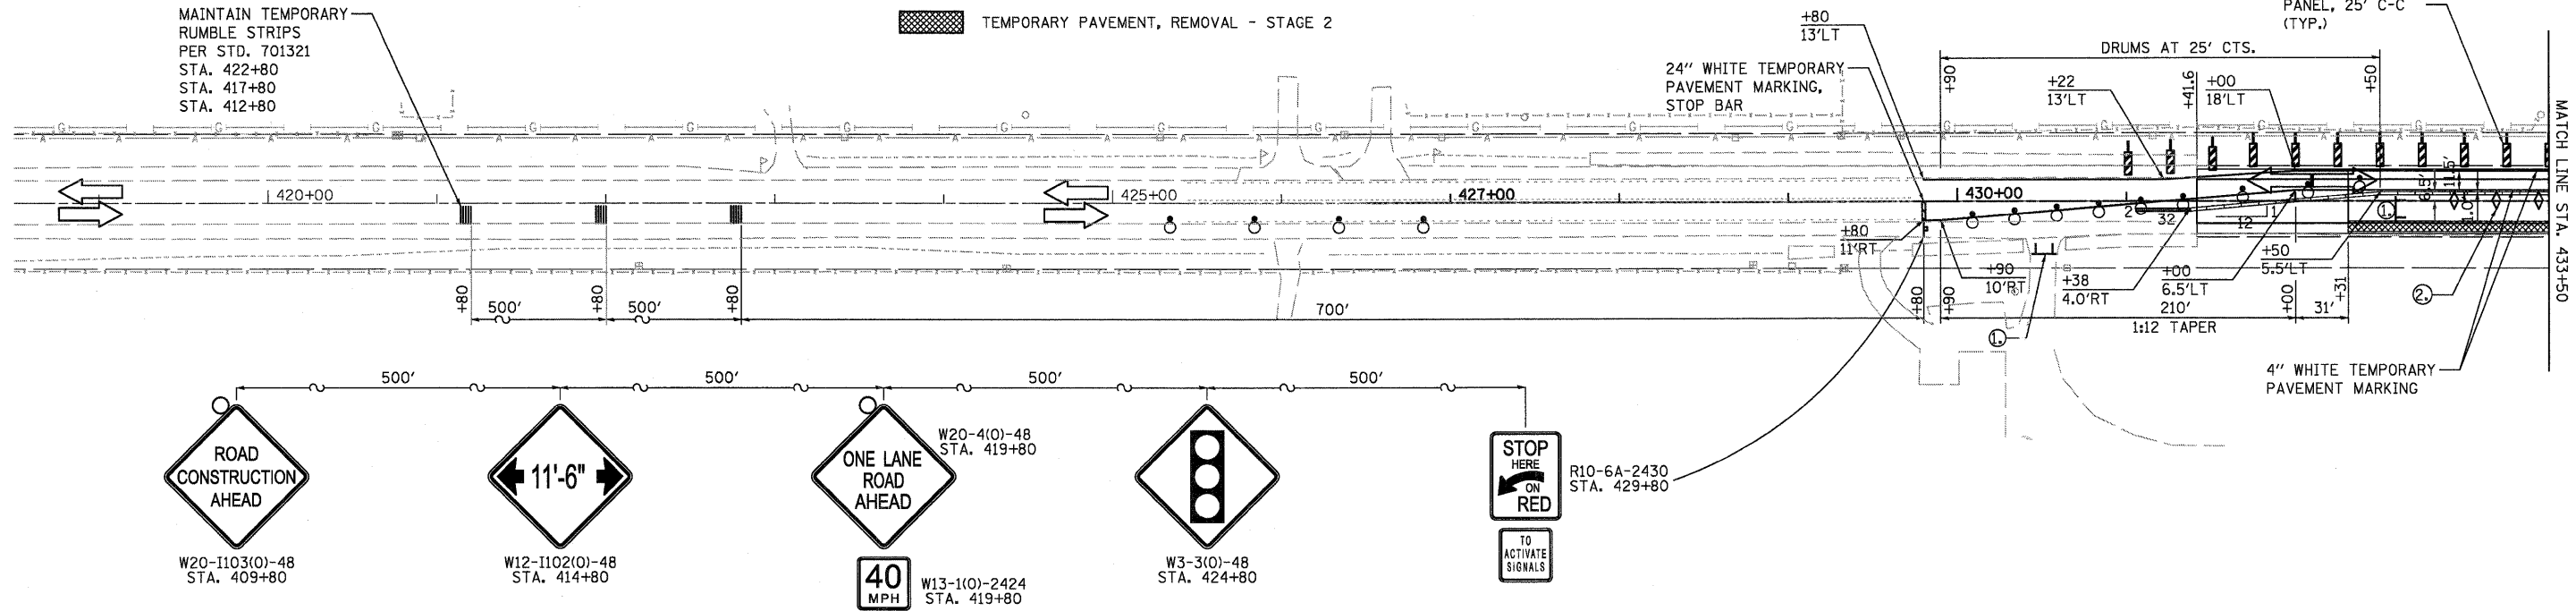

SEE D1 STD TC-26
(2 REQ)

THE COST TO FURNISH, INSTALL AND REMOVE THESE SIGNS SHALL BE INCLUDED IN THE COST OF TRAFFIC CONTROL AND PROTECTION STANDARD 701321


STAGING PLAN NOTES:

1. TYPE III BARRICADE WITH ROAD CLOSED SIGN TO BE PLACED WHEN NO WORK IS BEING PERFORMED.
2. BARRIER WALL/GUARDRAIL MARKERS AT 25' cts. SEE STANDARDS 704001 & 635011.
3. WHEN TEMP. BRIDGE RAIL IS SPECIFIED, IT SHALL BE CONNECTED TO THE TEMP. CONC. BARRIER USING TRAFFIC BARRIER TERMINAL TYPE II.

GENERAL NOTES:

1. SEE IDOT STANDARD 701321, LANE CLOSURE, 2L, 2W, BRIDGE REPAIR WITH BARRIER FOR ADDITIONAL INFORMATION.
2. SEE MOT TYPICAL SECTIONS FOR ADDITIONAL INFORMATION.
3. AGGREGATE SHOULDER SHALL BE PLACED ADJACENT TO THE TEMPORARY PAVEMENT AND BE PAID FOR AS ITEM 48101900, AGGREGATE WEDGE SHOULDER TYPE B.
4. DRIVEWAY ACCESS SHALL BE MAINTAINED AT ALL TIMES. ADJUSTMENTS NECESSARY TO TRAFFIC CONTROL ITEMS TO MAINTAIN ACCESS SHALL NOT BE PAID FOR BUT SHALL BE CONSIDERED INCLUDED IN THE COST OF TEMPORARY BARRIER WALL.
5. TYPE C BARRIER WALL MARKERS SHALL NOT BE MEASURED FOR PAYMENT BUT SHALL BE CONSIDERED INCLUDED IN THE COST OF TEMPORARY BARRIER WALL.
6. SEE MAINTENANCE OF TRAFFIC SHEET TEMPORARY BRIDGE TRAFFIC SIGNALS FOR TRAFFIC SIGNAL INFORMATION.
7. TEMPORARY STEEL PLATE BEAM GUARDRAIL, TYPE A IS TO BE INSTALLED IF A MINIMUM OF 12" CANNOT BE PROVIDED BETWEEN THE EDGE STRIPE AND FACE OF EXISTING GUARDRAIL. THE WESTERN GUARDRAIL TERMINAL SHALL BE REMOVED AND REPLACED WITH A TEMPORARY TRAFFIC BARRIER TERMINAL TYPE 1 REGARDLESS OF THE NEED FOR TEMP GUARDRAIL. THE COST OF CONNECTING TEMP. GUARDRAIL AND TERMINALS TO GUARDRAIL TO REMAIN SHALL BE INCLUDED IN THE COST OF THE RESPECTIVE PAY ITEM.

8. ONE CHANGEABLE MESSAGE SIGN SHALL BE REQUIRED AT EACH END OF THE PROJECT. SEE SPECIAL PROVISIONS. LOCATION SHALL BE AS DIRECTED BY RESIDENT ENGINEER.
9. CONTRACTOR TO PLACE TEMPORARY INFORMATION SIGNING PER DISTRICT 1 STANDARD TC-22.

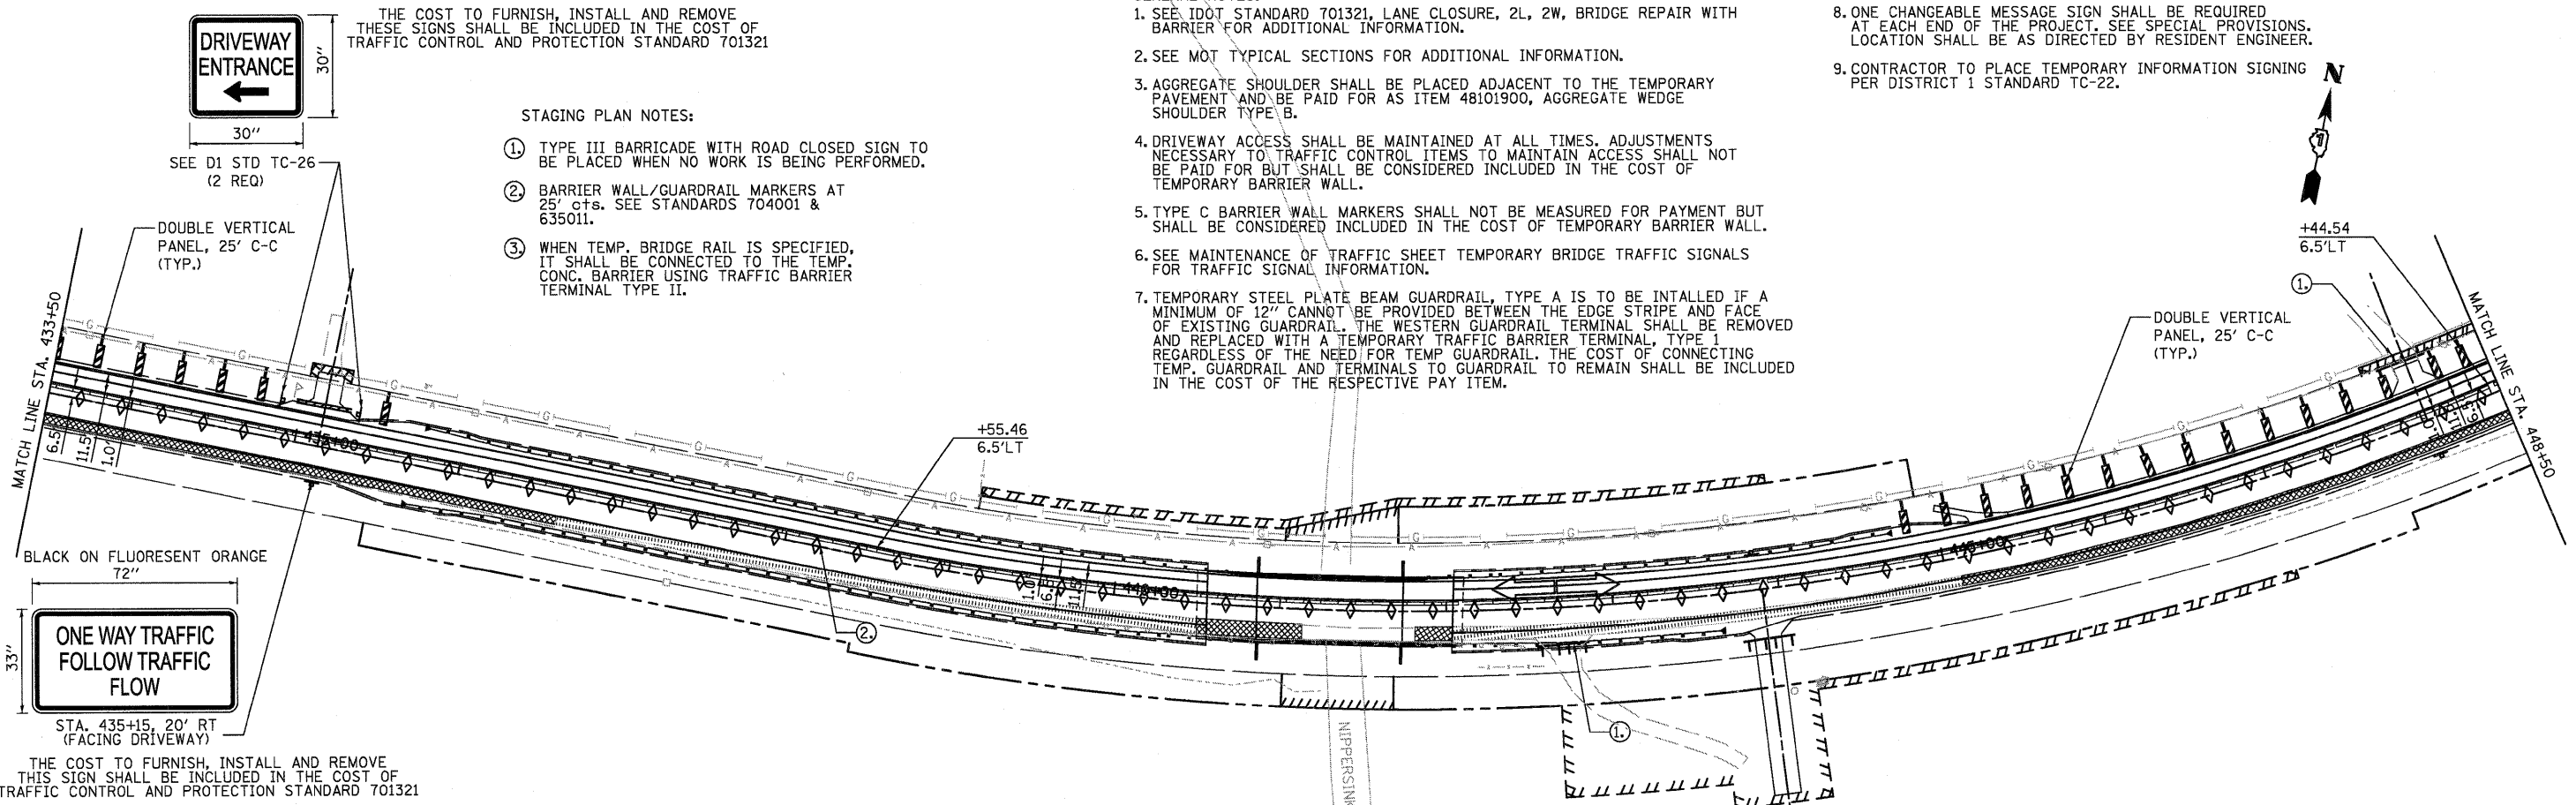

FILE NAME = P:\GDBEL\WEST Projects\2009\09-0147_IL173\Civil\1\09\1\Sht\0166129-sh-t-mo-2-1.dgn

WBK WILLS BURKE KELSEY ASSOCIATES LTD.
118 West Main Street, Suite 201
St. Charles, Illinois 60174
(630) 443-7755

USER NAME = #USER#	DESIGNED - SBP/KMA	REVISED -
PLOT SCALE =	DRAWN - AH	REVISED -
PLOT DATE = 1/5/2011	CHECKED - PJF	REVISED -
	DATE - 12/14/10	REVISED -

**STATE OF ILLINOIS
DEPARTMENT OF TRANSPORTATION**

**MAINTENANCE OF TRAFFIC
STAGE 2**

SCALE: SHEET NO. 27 OF 106 SHEETS STA. 428+74.0 TO STA. 442+50.0

F.A.P. RTE. 303	SECTION 132 B-2	COUNTY McHENRY	TOTAL SHEETS 106	SHEET NO. 27
CONTRACT NO. 60129				
ILLINOIS FED. AID PROJECT				