


PLAN

**MINIMUM BAR LAP**

(Slab)  
#5 bar = 2'-7"

Notes:  
See sheet 10 of 22 for superstructure details and Bill of Material.  
For Section A-A and diaphragm details see sheet 13 of 22.  
Bars indicated thus 40 x 3-#5 etc. indicates 40 lines of bars with 3 lengths per line.  
See sheet 10 of 22 for parapet reinforcement.

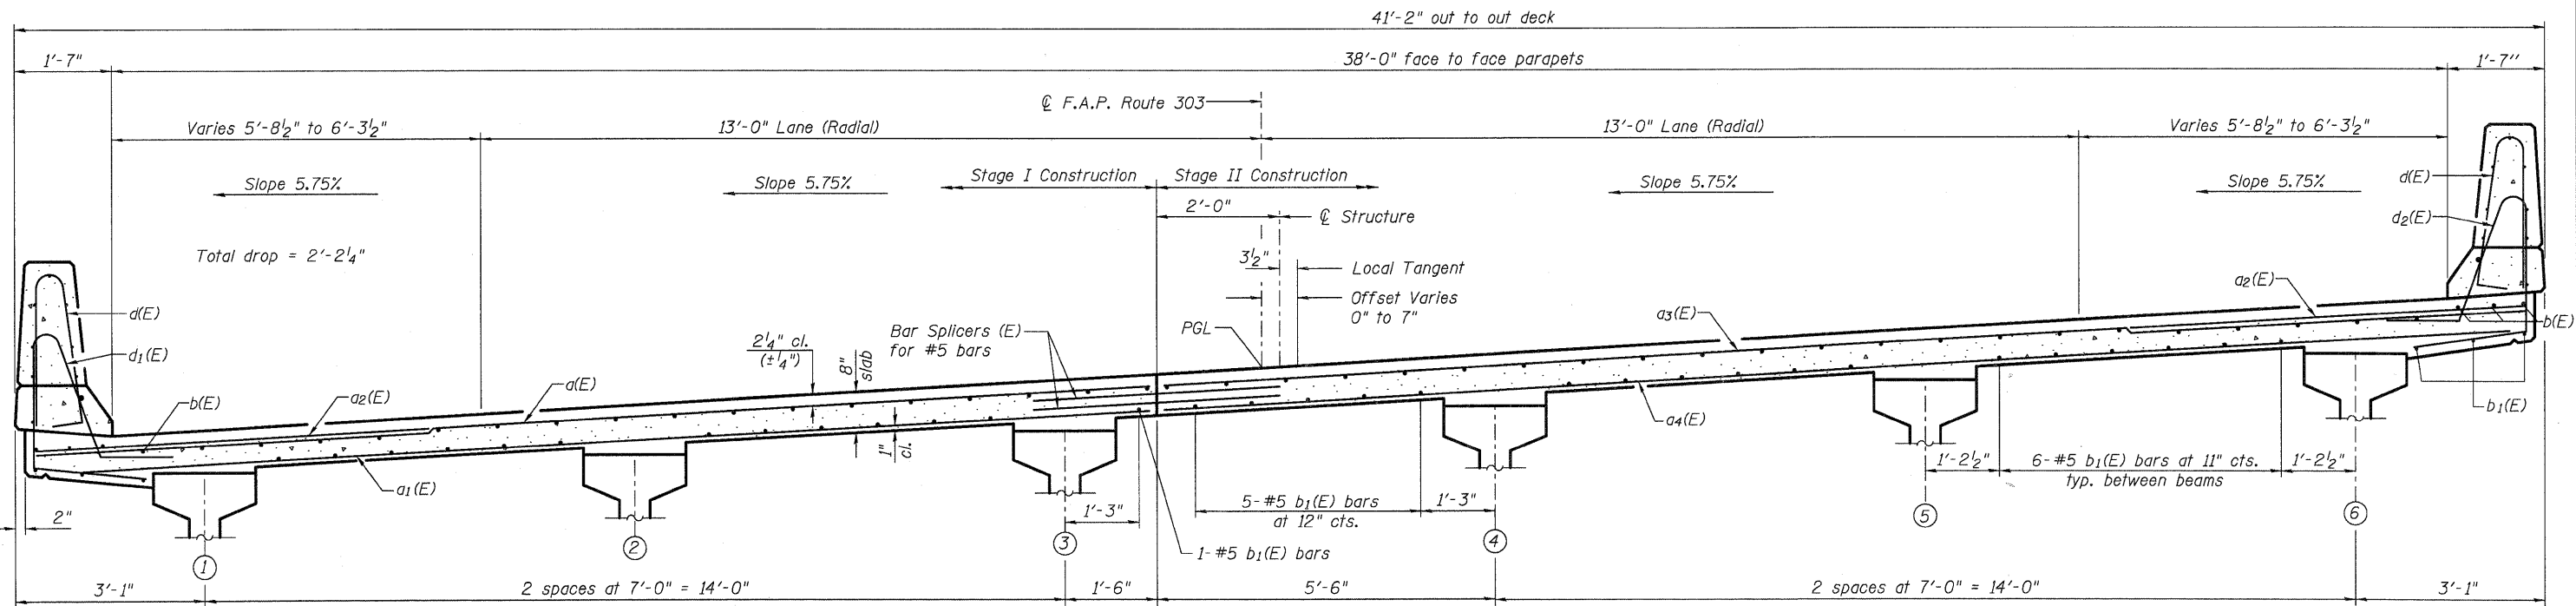

CROSS SECTION  
(Looking East)

FILE NAME = F:\CBBEL WEST Project\056-091-0147\_IL173A\Structure\1\056-091-0147-Super.dgn

**WILLS BURKE KELSEY ASSOCIATES LTD.**  
116 West Main Street, Suite 201  
St. Charles, Illinois 60174  
(630) 443-7755

USER NAME =	DESIGNED - AEU	REVISED -
FILE NAME =	CHECKED - MLH	REVISED -
PLOT SCALE =	DRAWN - AEU	REVISED -
PLOT DATE =	CHECKED - MLH	REVISED -

**STATE OF ILLINOIS**  
**DEPARTMENT OF TRANSPORTATION**

**SUPERSTRUCTURE**  
**STRUCTURE NO. 056-0091**  
SHEET NO. 9 OF 22 SHEETS

F.A.P. RTE. 303	SECTION 132B-2	COUNTY McHENRY	TOTAL SHEETS 106	SHEET NO. 54
			CONTRACT NO. 60I29	
ILLINOIS FED. AID PROJECT				