



DATE	
BY	
FINISHED	
REVISIONS	
DATE	
BY	
NO.	
DATE	
BY	
NO.	

DATE	
BY	
FINISHED	
REVISIONS	
DATE	
BY	
NO.	
DATE	
BY	
NO.	

FILE NAME = PACBEL WEST Projects\2009\173\11\173_Cross1.dgn

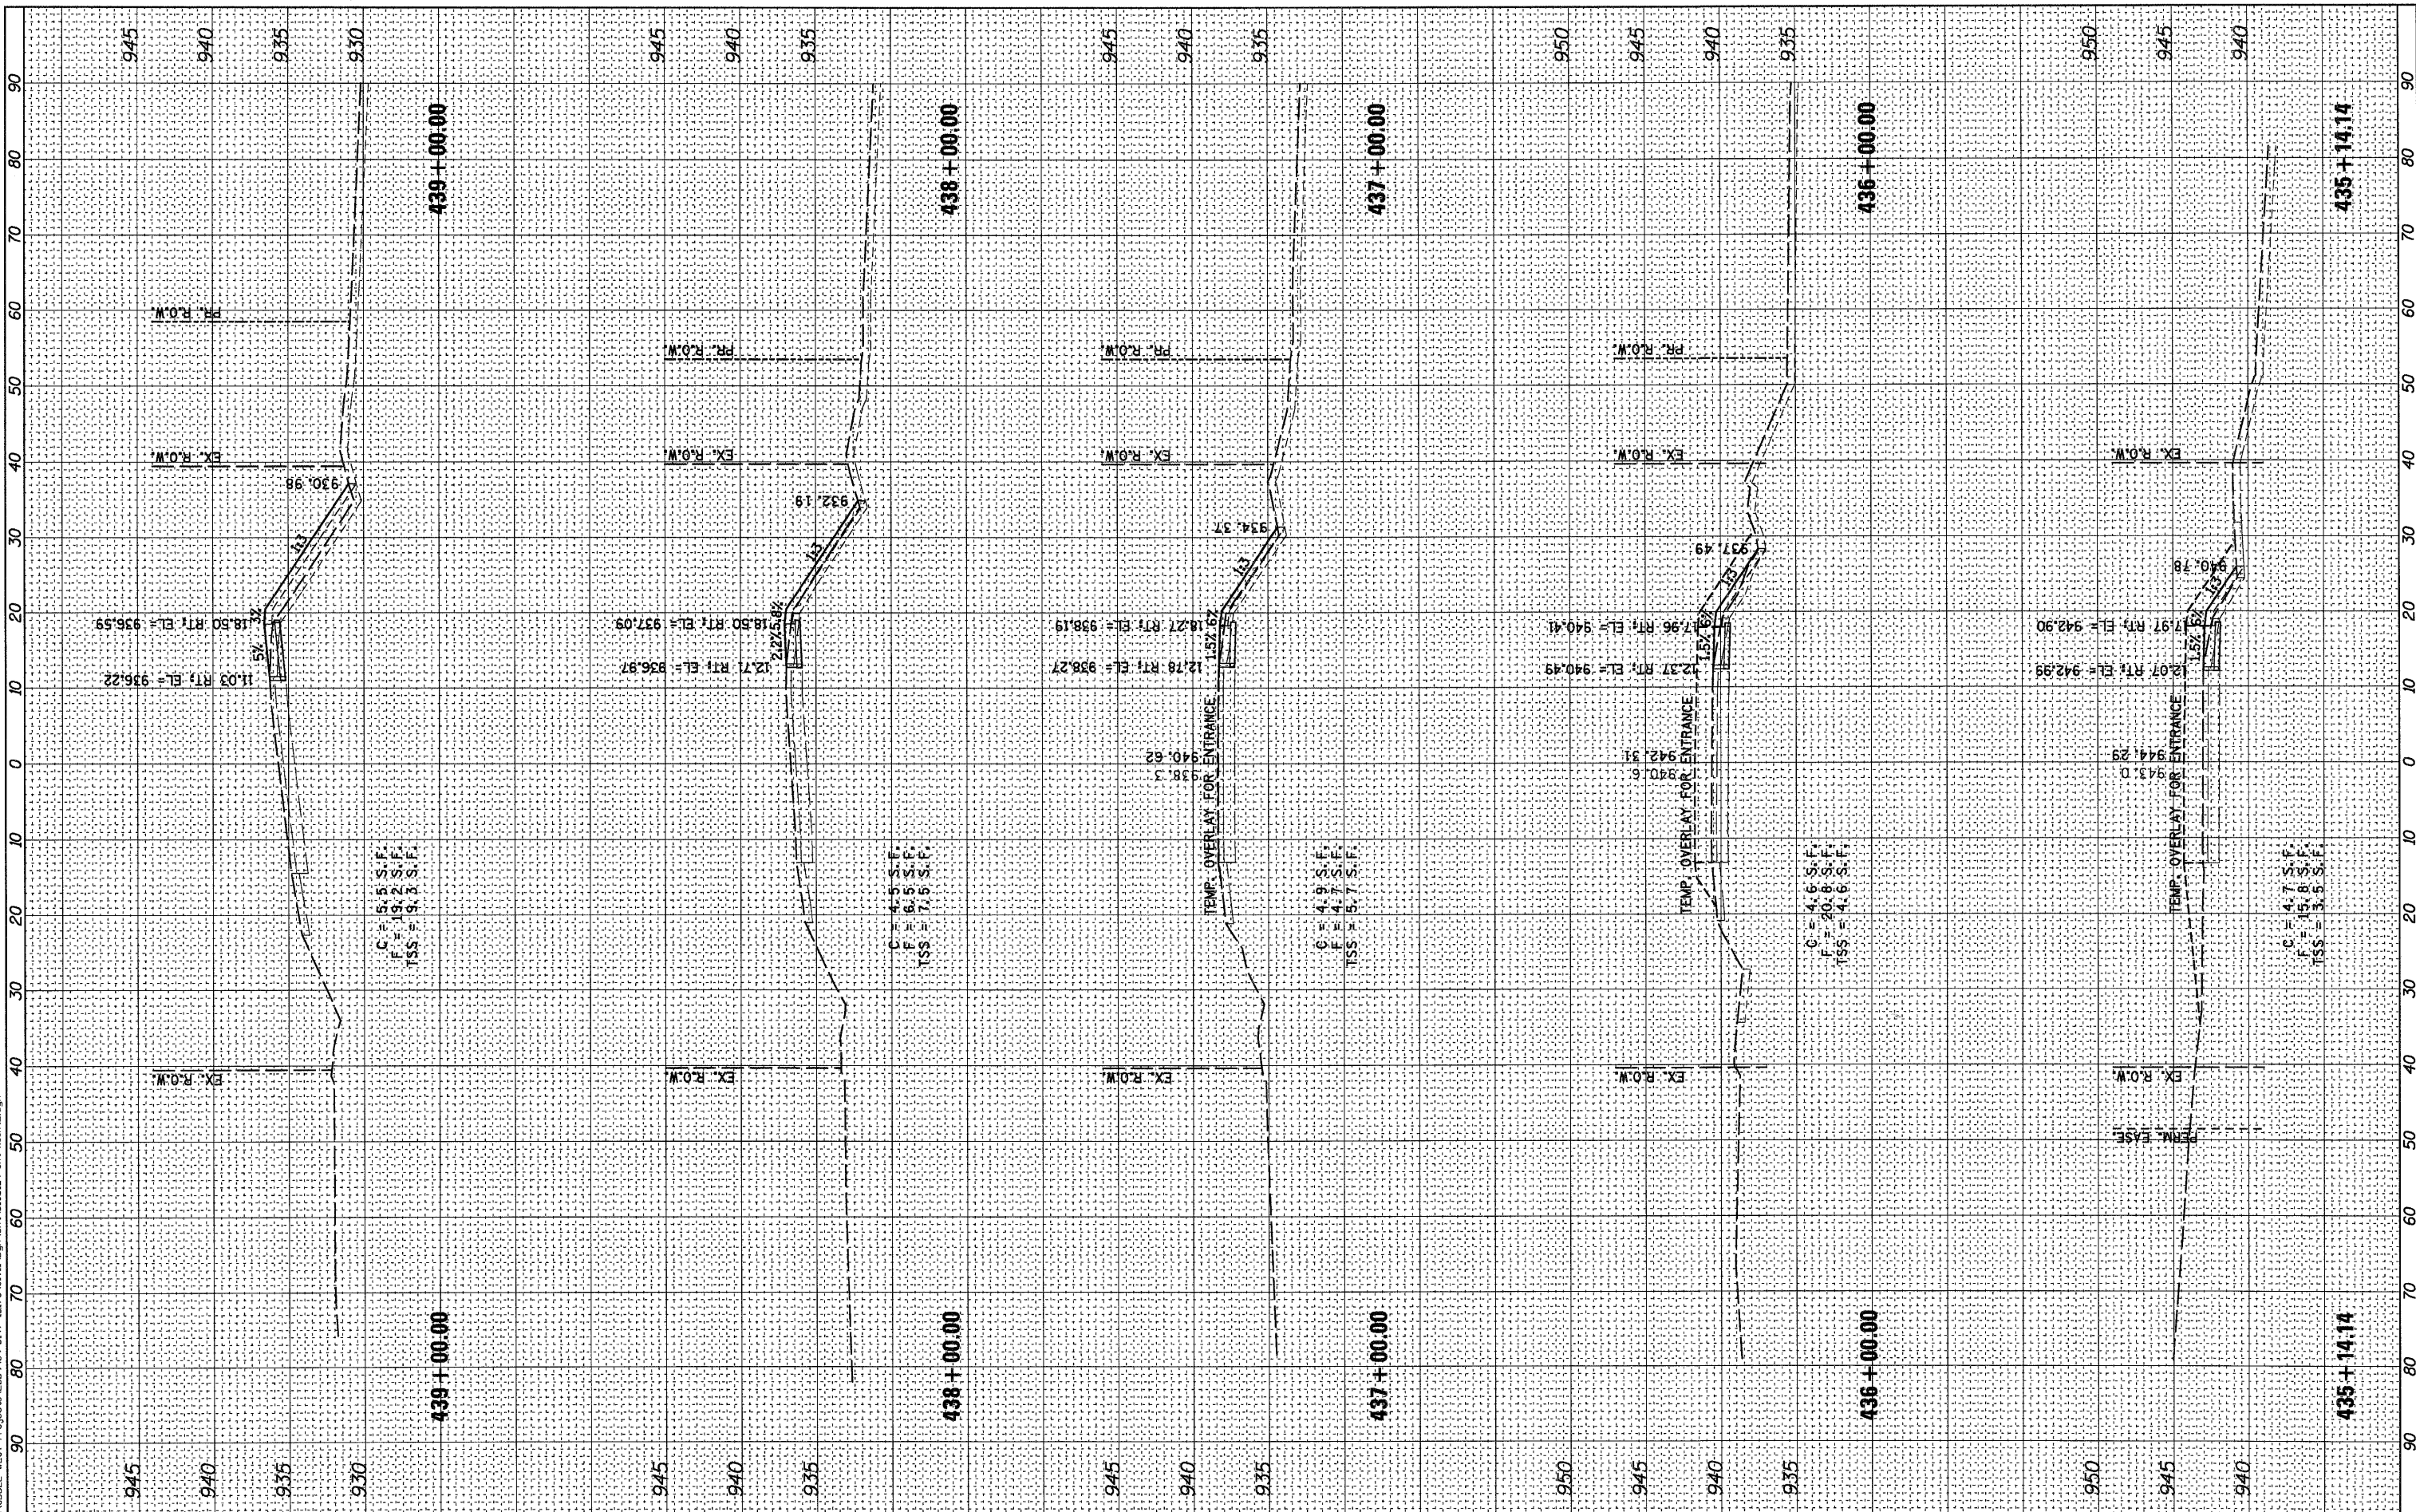

 WILLS BURKE KELSEY ASSOCIATES LTD. 118 West Main Street, Suite 201 St. Charles, Illinois 60174	USER NAME = ehaglund	DESIGNED - KMA	REVISED -	STATE OF ILLINOIS DEPARTMENT OF TRANSPORTATION	CROSS SECTIONS - STAGE 1 ILLINOIS ROUTE 173 OVER NIPPERSINK CREEK				F.A.P. RTE.	SECTION	COUNTY	TOTAL SHEETS	SHEET NO.
	PLOT SCALE = 1"=10'H, 1"=5'V	DRAWN - KMA	REVISED -		SCALE: 1"=10'H, 1"=5'V	SHEET NO.	OF 106 SHEETS	STA. 435+14.14	TO STA. 439+00.00	303	132 B-2	McHENRY	106
PLOT DATE = 1/5/2011	CHECKED - PJF	REVISED -	DATE - 12/14/10		REVISED -	CONTRACT NO. 60129		FED. ROAD DIST. NO.		ILLINOIS		FED. AID PROJECT	
	DATE - 12/14/10	REVISED -											