


FINAL SURVEY	SURVEYED	BY	DATE
NOTE BOOK	PLOTTED		
NO.	TEMPLATE		
	AREAS CHECKED		
	AS CHECKED		

ORIGINAL SURVEY	SURVEYED	BY	DATE
NOTE BOOK	PLOTTED		
NO.	TEMPLATE		
	AREAS CHECKED		
	AS CHECKED		

FILE NAME = P:\GIBBEL WEST Projects\2009\05-07-10\173\GIBBEL\173\SBK\173\173-1160121-117-xxwh2.dgn

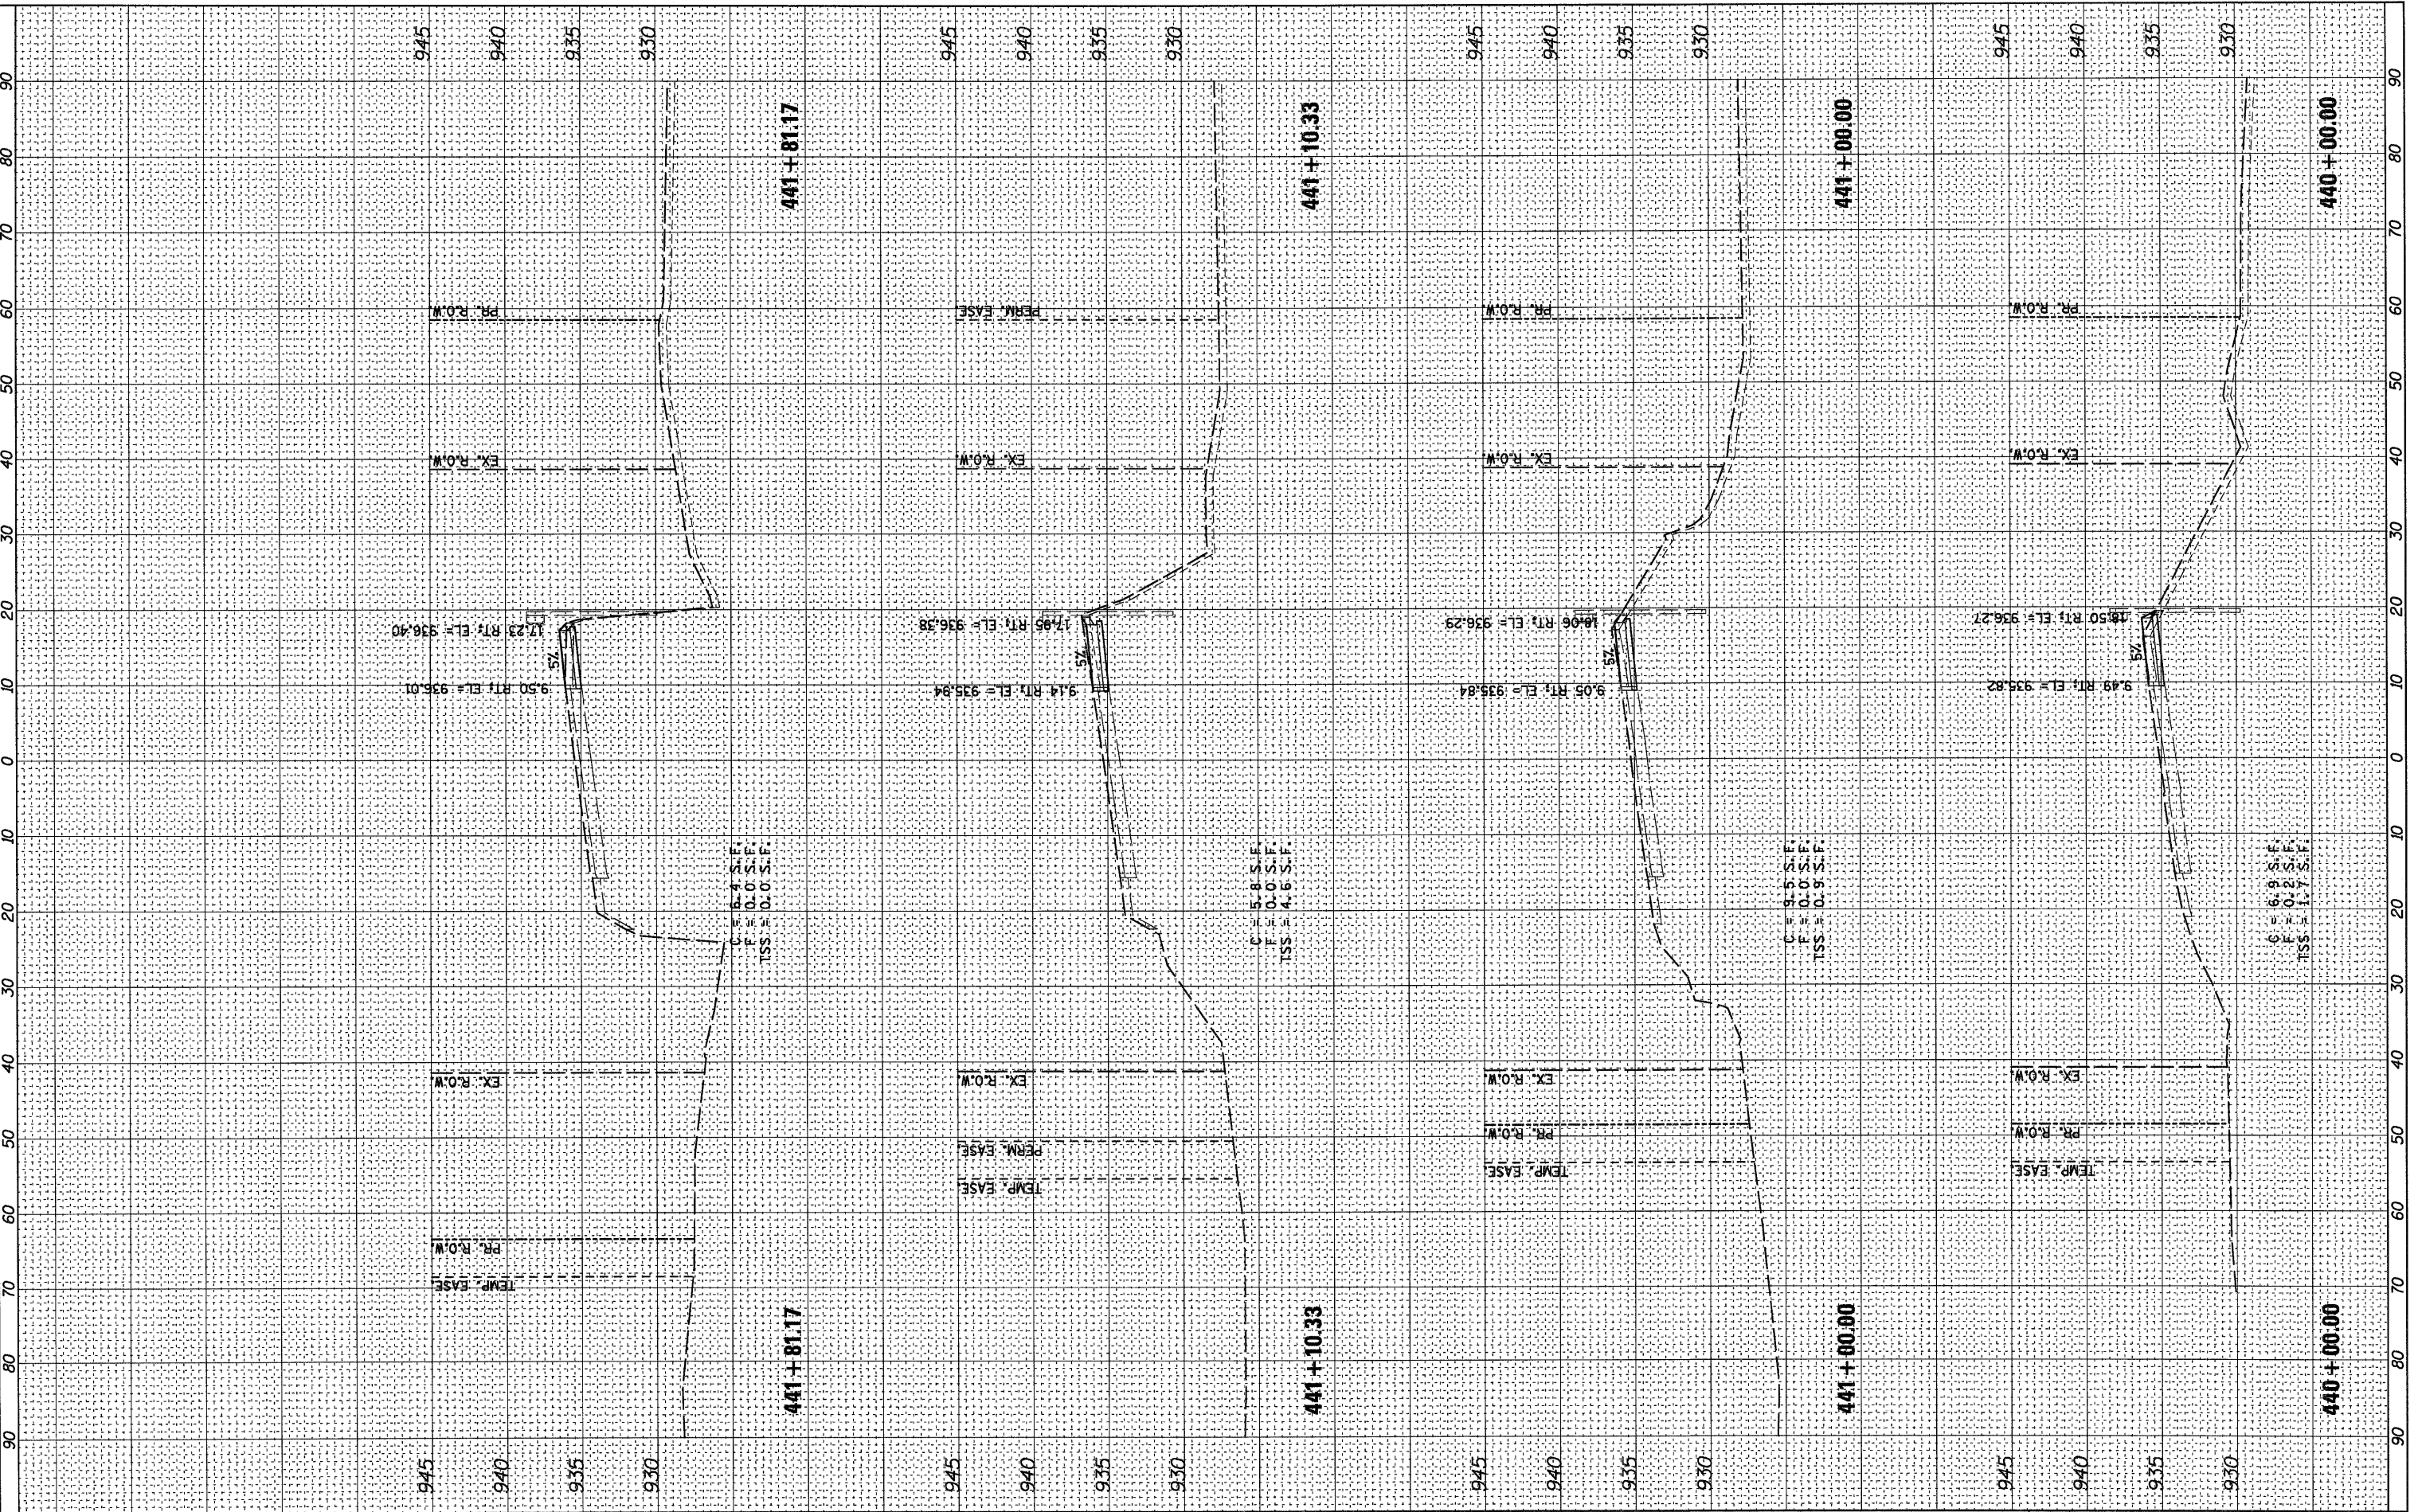

**WILLS BURKE KELSEY ASSOCIATES LTD.**  
 116 West Main Street, Suite 201  
 St. Charles, Illinois 60174

USER NAME =	ahaglund
DESIGNED -	KMA
DRAWN -	KMA
CHECKED -	PJF
DATE -	12/14/10
REVISIONS	
REVISED -	
REVISED -	
REVISED -	
REVISED -	

**STATE OF ILLINOIS  
DEPARTMENT OF TRANSPORTATION**

**CROSS SECTIONS - STAGE 1  
ILLINOIS ROUTE 173 OVER NIPPERSINK CREEK**

SCALE: 1"=10'H, 1"=5'V | SHEET NO. OF 106 SHEETS | STA. 440+00.00 TO STA. 441+81.17

F.A.P. RTE.	SECTION	COUNTY	TOTAL SHEETS	SHEET NO.
303	132 B-2	McHENRY	106	97
CONTRACT NO. 60129				
FED. ROAD DIST. NO. ILLINOIS FED. AID PROJECT				