


FINAL SURVEY	SURVEYED	BY	DATE
NOTE BOOK	PLOTTED		
AREAS CHECKED	TEMPLATE		
NO.	AREAS CHECKED		

ORIGINAL SURVEY	SURVEYED	BY	DATE
NOTE BOOK	PLOTTED		
AREAS CHECKED	TEMPLATE		
NO.	AREAS CHECKED		

FILE NAME = P:\CDBBEL WEST Projects\2009\05-0147 IL173 CIVIL\Drawings\160127-01r-ssahh.dgn

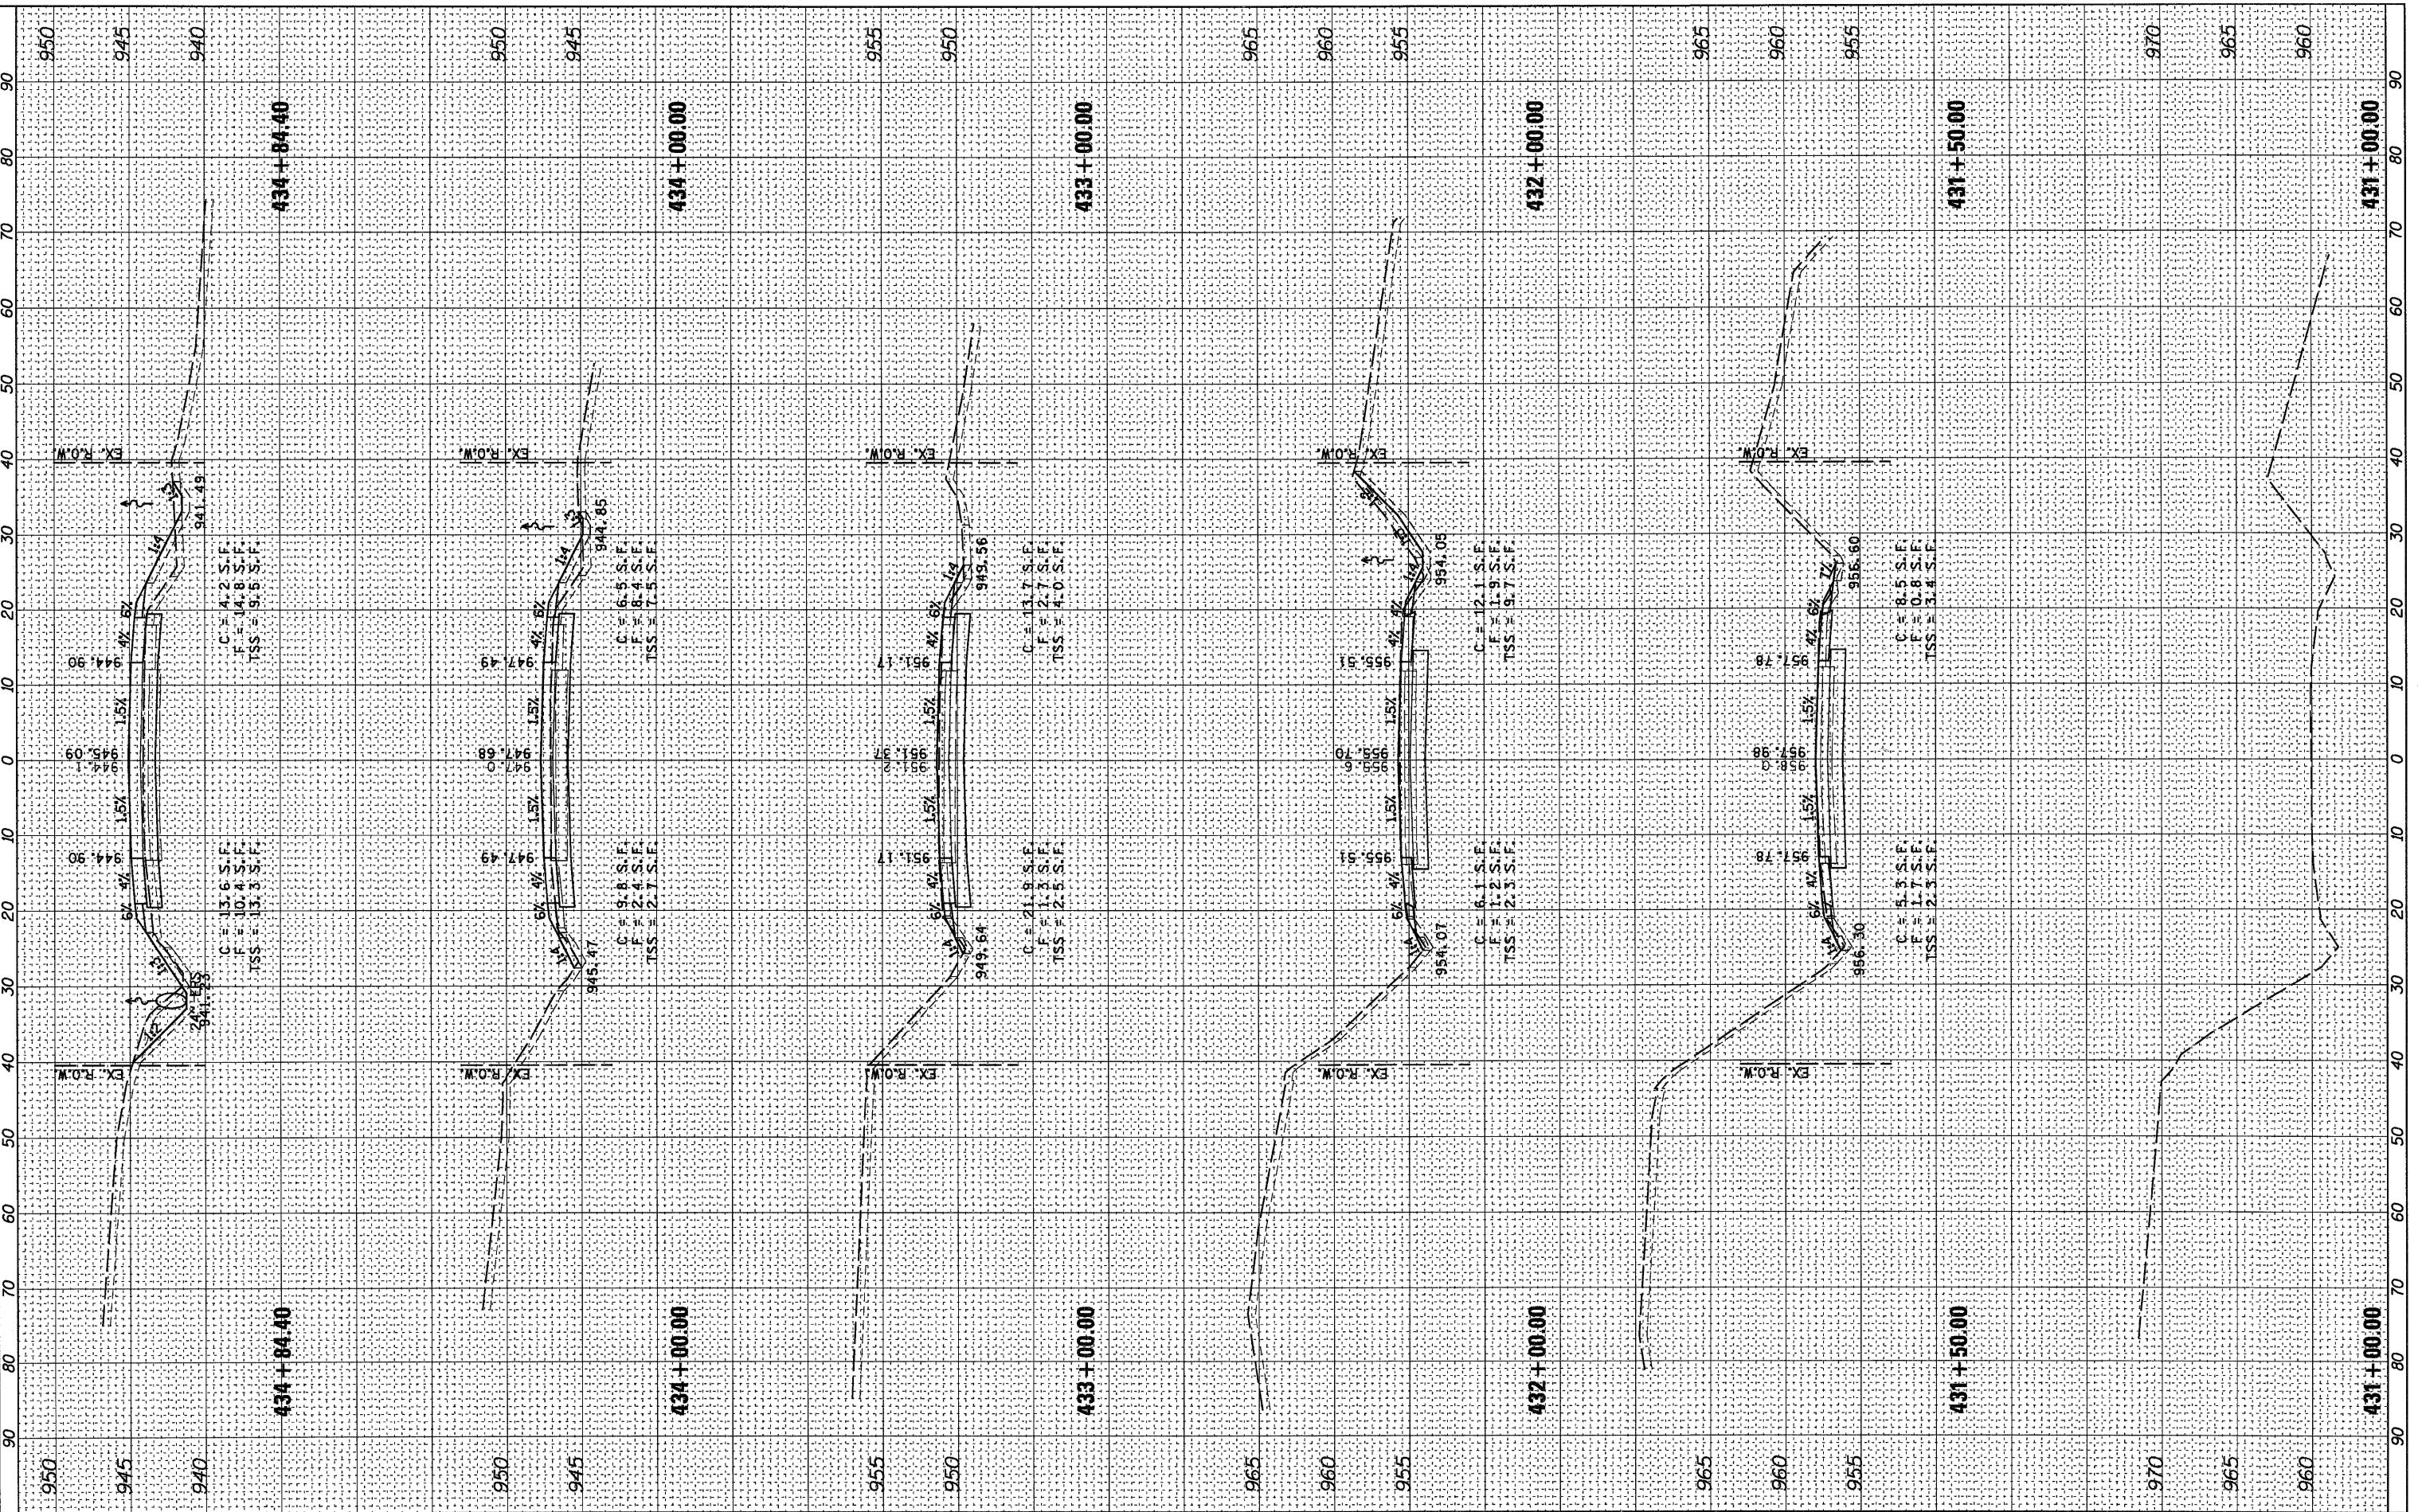

**WILLS BURKE KELSEY ASSOCIATES LTD.**  
 116 West Main Street, Suite 201  
 St. Charles, Illinois 60174

USER NAME =	ehaglund
DESIGNED -	KMA
DRAWN -	KMA
CHECKED -	PJF
DATE -	12/14/10
REVISIONS	
REVISED -	
REVISED -	
REVISED -	
REVISED -	

**STATE OF ILLINOIS  
DEPARTMENT OF TRANSPORTATION**

**CROSS SECTIONS**  
**ILLINOIS ROUTE 173 OVER NIPPERSINK CREEK**

SCALE: 1"=10'H, 1"=5'V | SHEET NO. OF 106 SHEETS | STA. 431+00.00 TO STA. 434+84.40

F.A.P. RTE.	SECTION	COUNTY	TOTAL SHEETS	SHEET NO.
303	132 B-2	McHENRY	106	101
CONTRACT NO. 60129				
FED. ROAD DIST. NO. ILLINOIS FED. AID PROJECT				