


FINAL SURVEY	SURVEYED	BY	DATE
NOTE BOOK	PLOTTED		
AREAS CHECKED	TEMPLATE		
NO.	AREAS CHECKED		

ORIGINAL SURVEY	SURVEYED	BY	DATE
NOTE BOOK	PLOTTED		
AREAS CHECKED	TEMPLATE		
NO.	AREAS CHECKED		

FILE NAME = P:\CDBEL WEST Projects\2009\05-0147_IL173\Civil\Drawings\160121-1111-ssahst-dgn

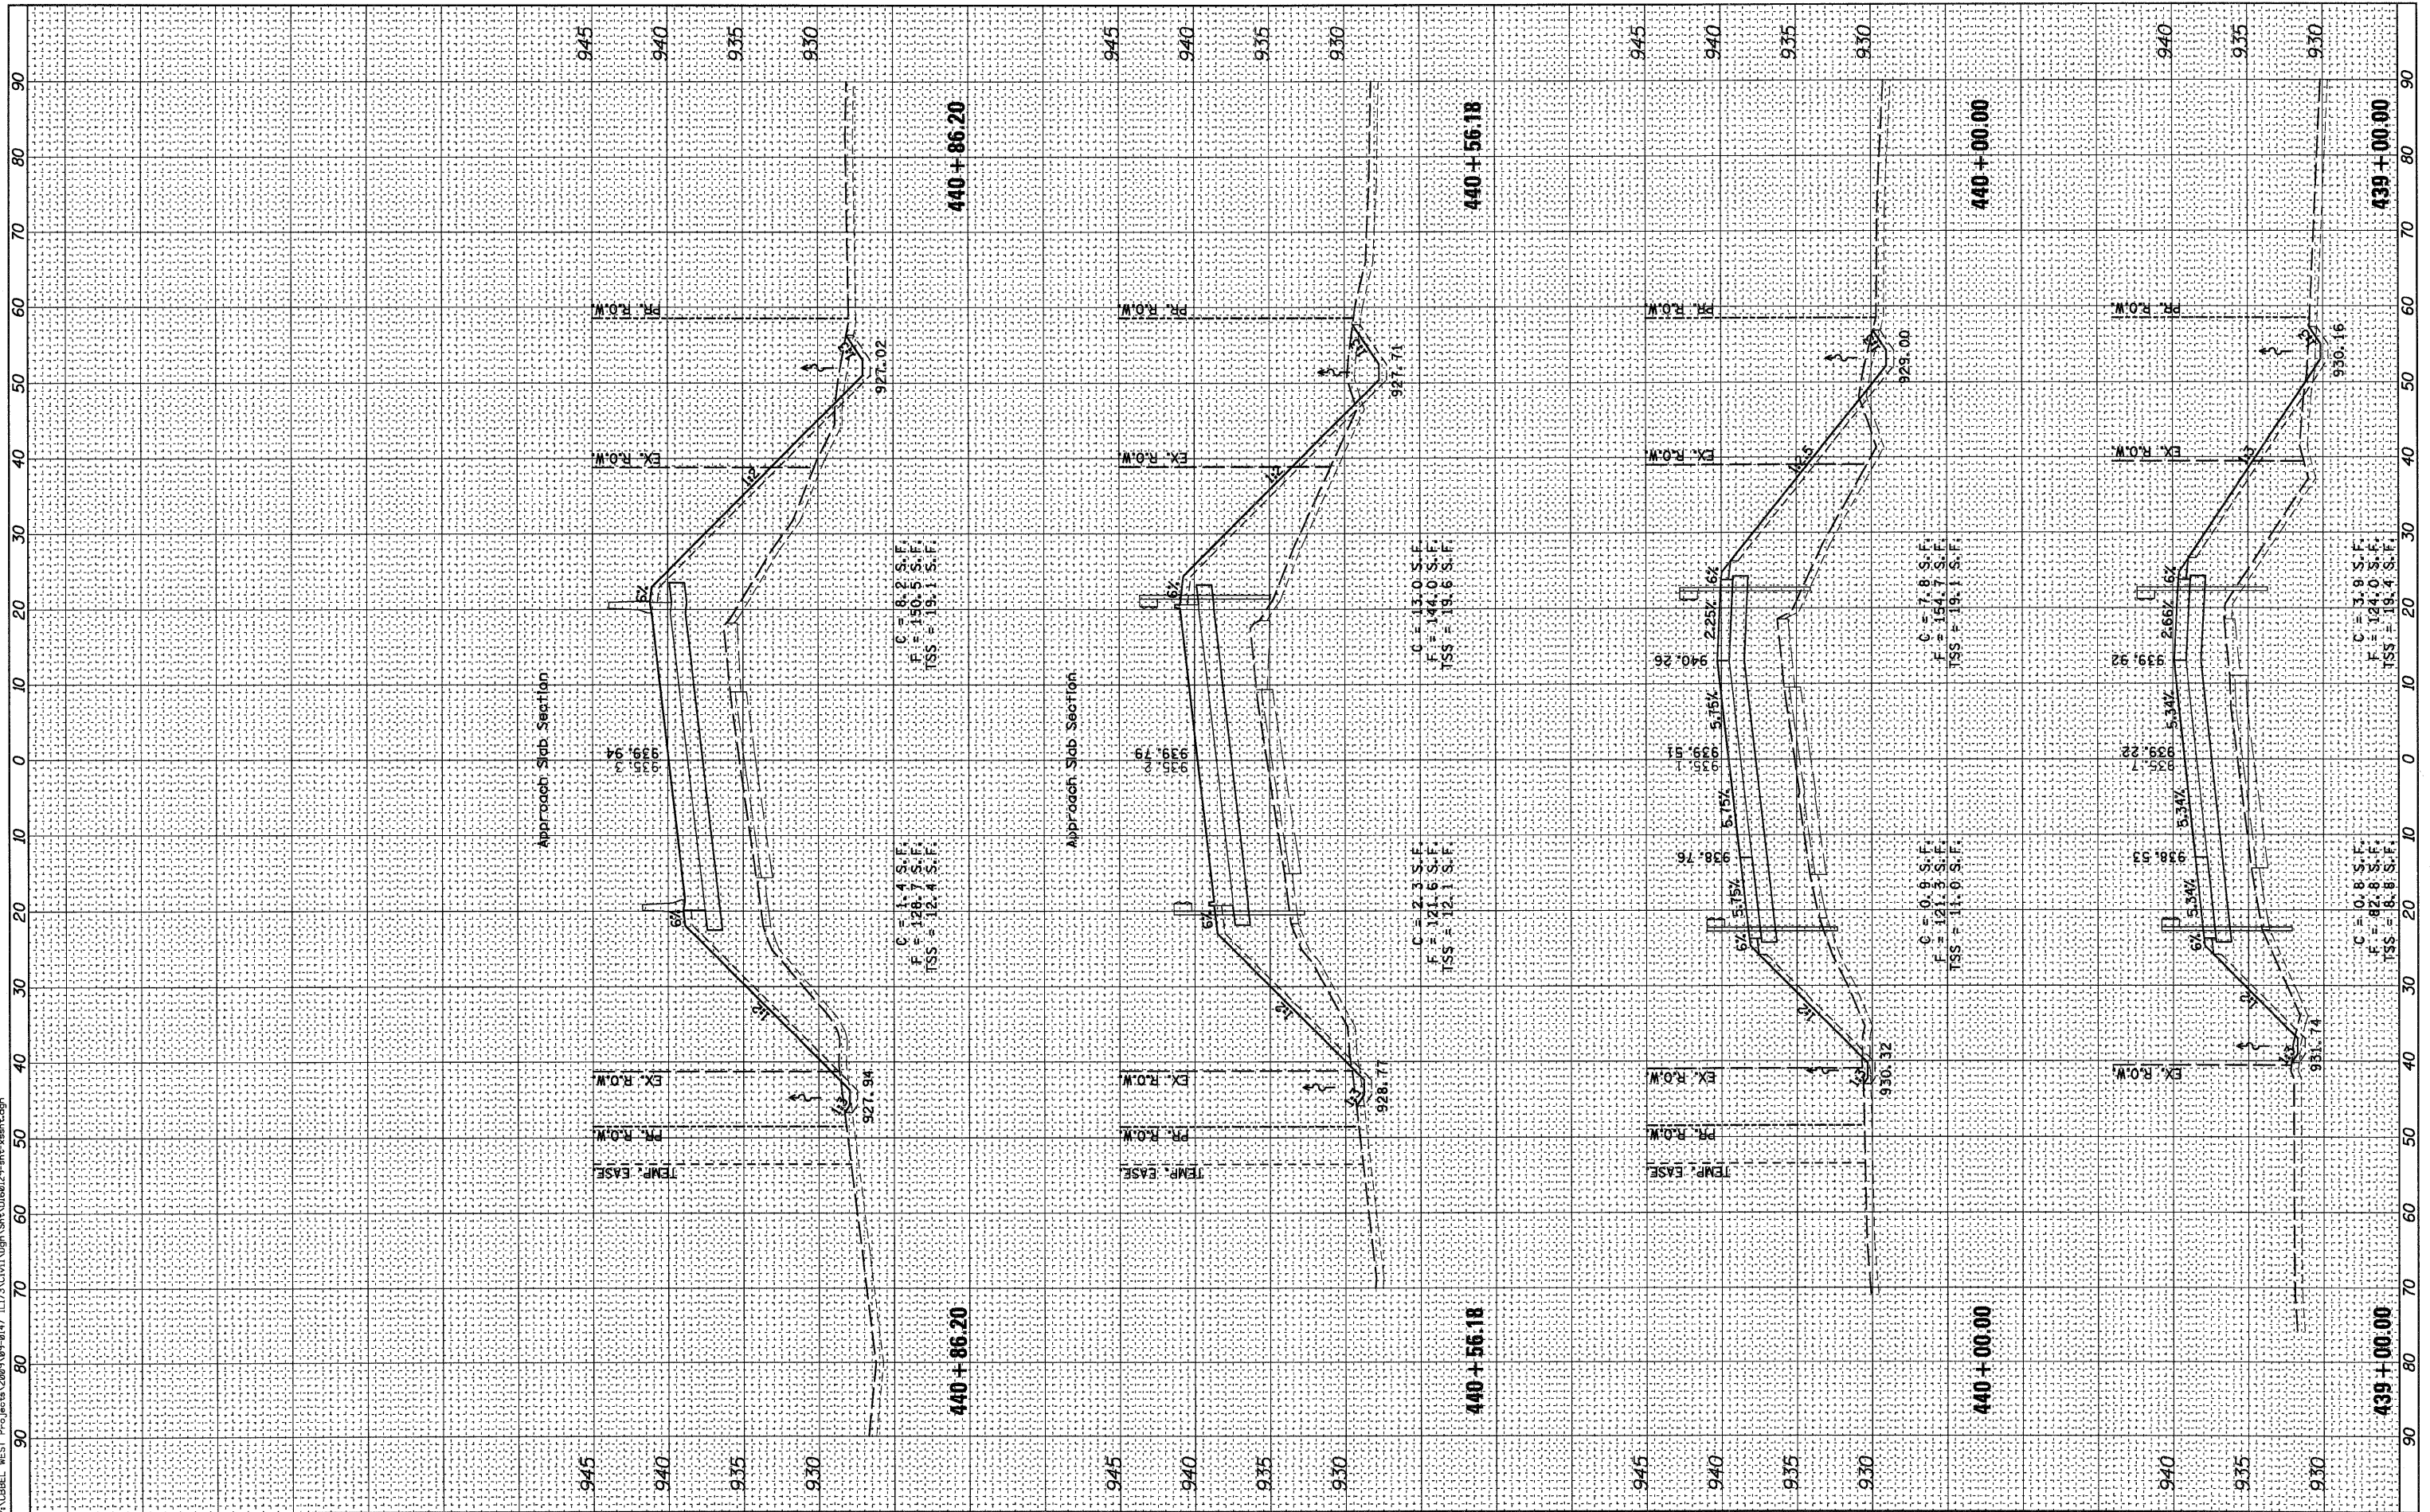

WILLS BURKE KELSEY ASSOCIATES LTD.
 116 West Main Street, Suite 201
 St. Charles, Illinois 60174

USER NAME =	ahaglund
DESIGNED -	KMA
DRAWN -	KMA
CHECKED -	PJF
DATE -	12/14/10
REVISIONS	
REVISED -	
REVISED -	
REVISED -	
REVISED -	

**STATE OF ILLINOIS
 DEPARTMENT OF TRANSPORTATION**

CROSS SECTIONS
ILLINOIS ROUTE 173 OVER NIPPERSINK CREEK
 SCALE: 1"=10'H, 1"=5'V | SHEET NO. OF 106 SHEETS | STA. 439+00.00 TO STA. 440+86.20

F.A.P. RTE.	SECTION	COUNTY	TOTAL SHEETS	SHEET NO.
303	132 B-2	McHENRY	106	103
CONTRACT NO. 60129				
FED. ROAD DIST. NO. [ILLINOIS] FED. AID PROJECT				