


BY _____ DATE _____
 SURVEYED _____
 PLOTTED _____
 NOTE BOOK _____
 AREAS CHECKED _____
 NO. _____

BY _____ DATE _____
 SURVEYED _____
 PLOTTED _____
 NOTE BOOK _____
 AREAS CHECKED _____
 NO. _____

FILE NAME = PACBBEL_WEST_Projects\2009\173\417_IL173\Cross\SR\41680127.dgn

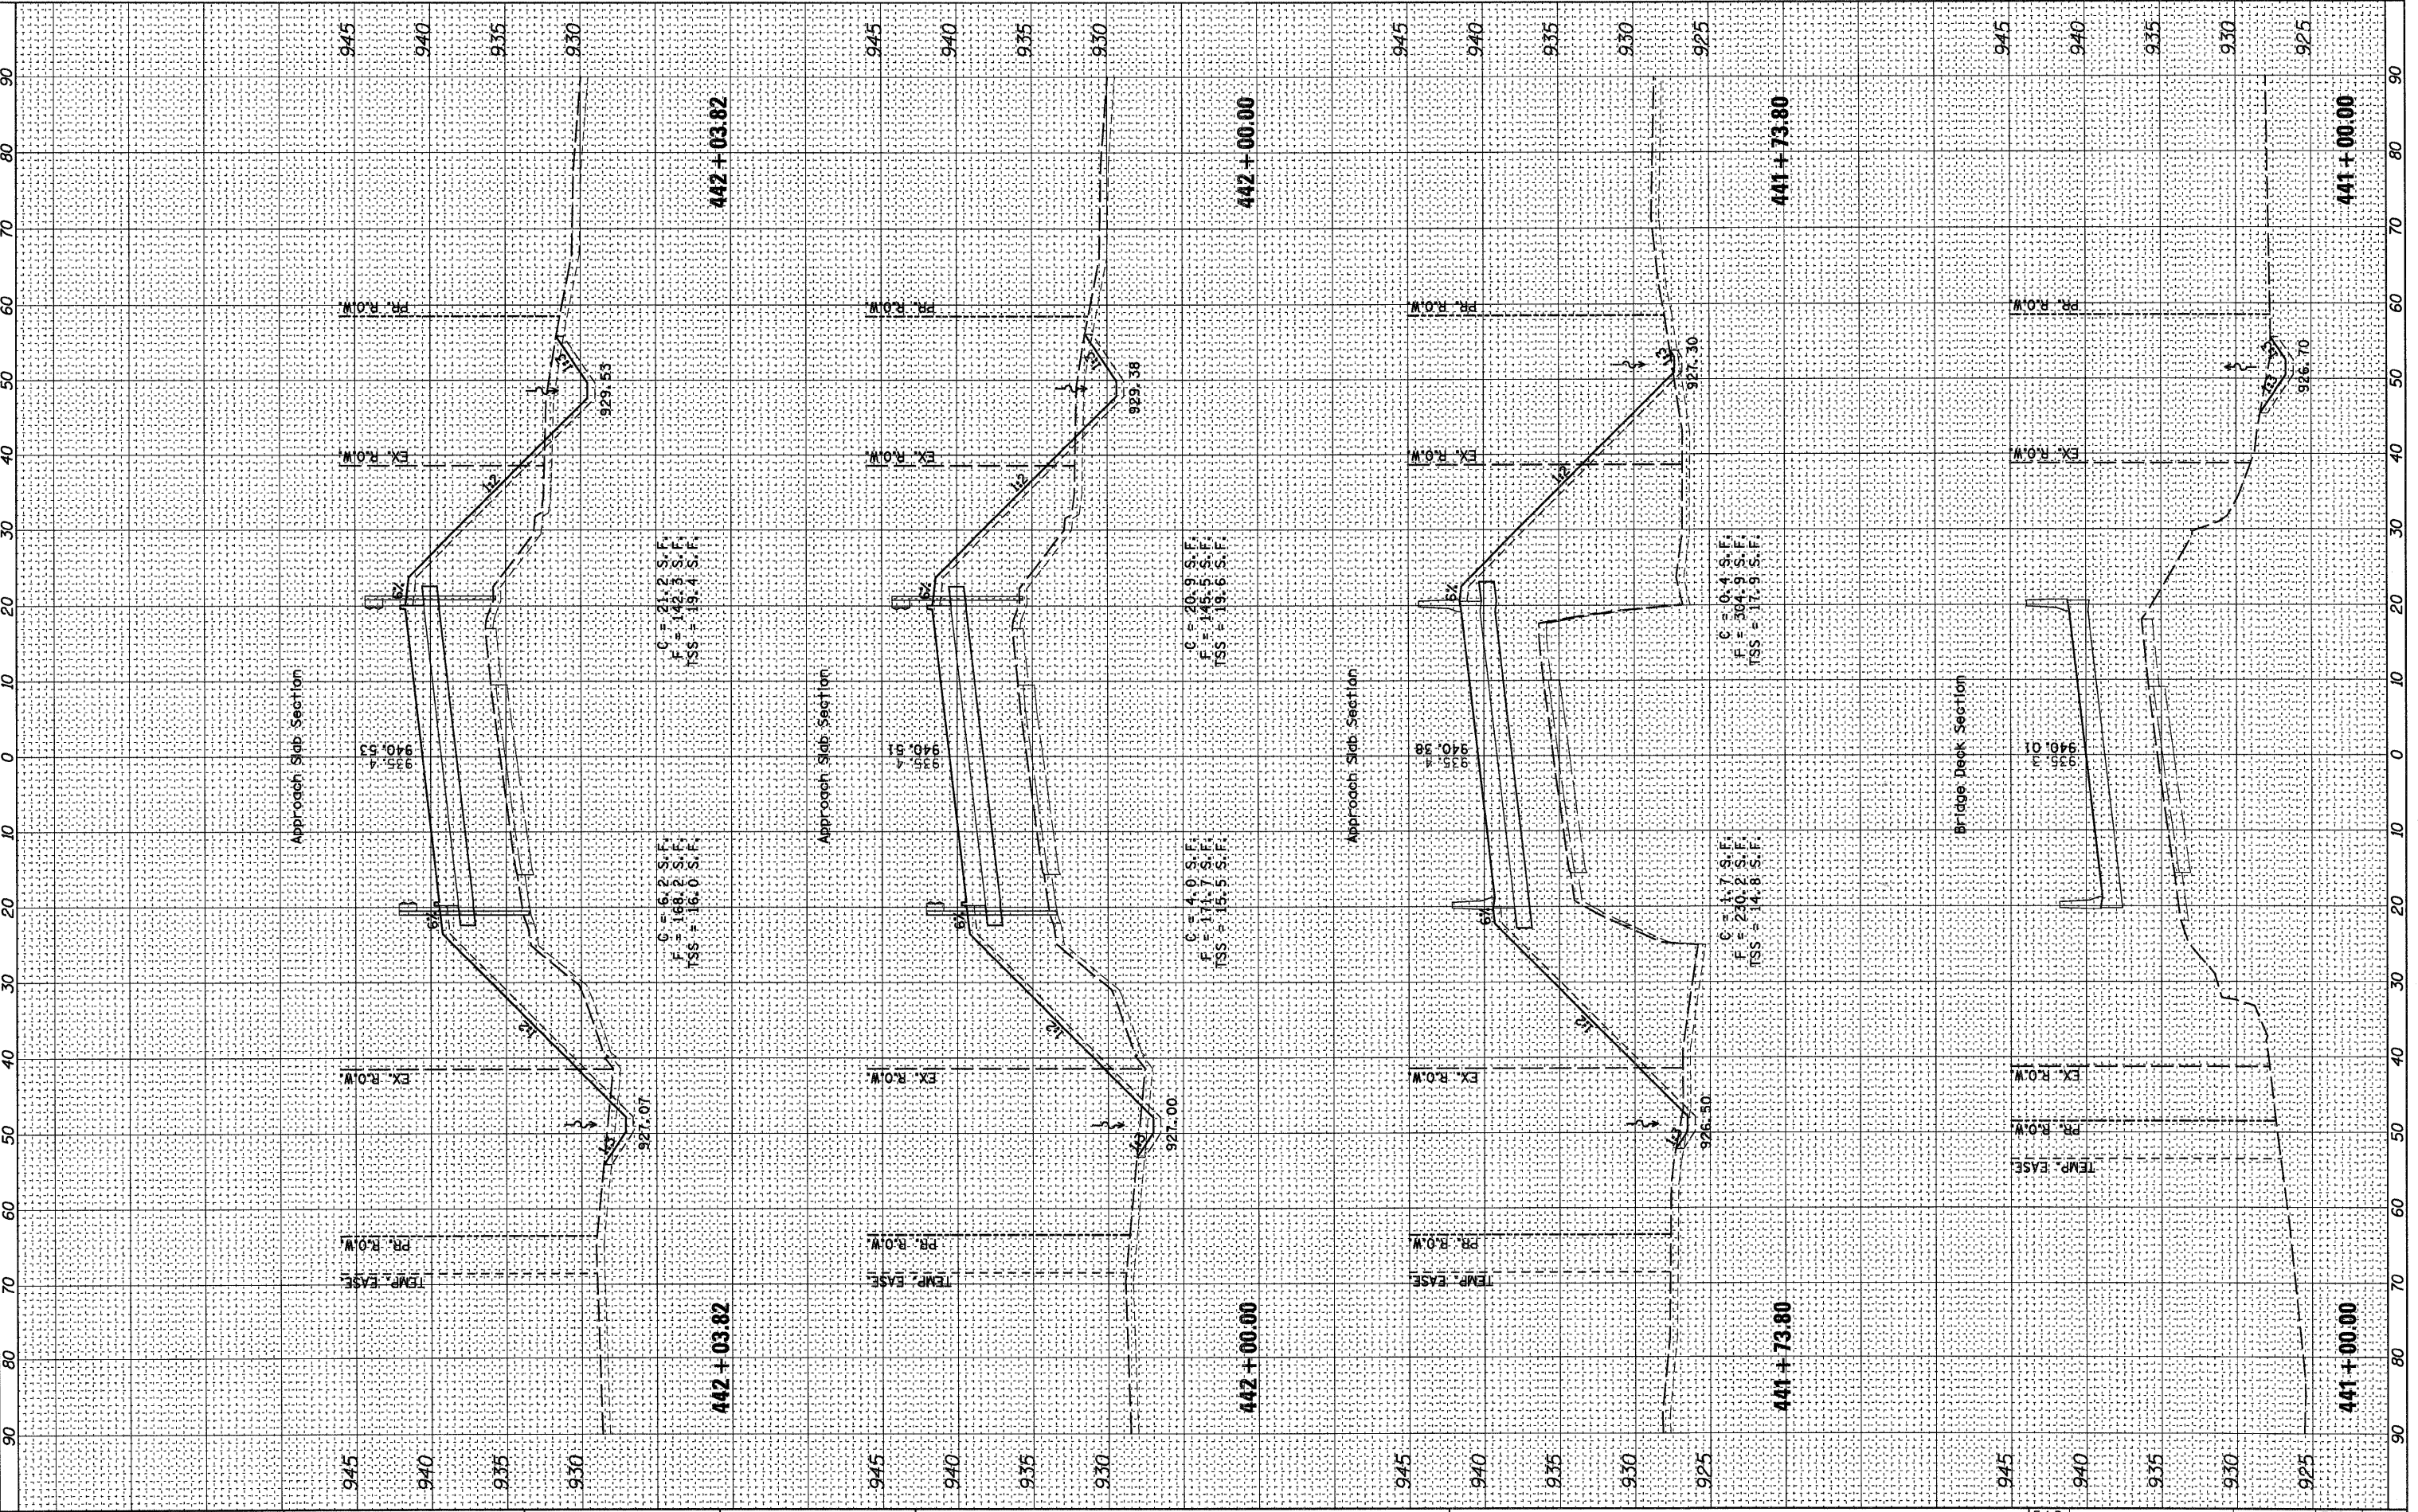

WILLS BURKE KELSEY ASSOCIATES LTD.
 116 West Main Street, Suite 201
 St. Charles, Illinois 60174

USER NAME = ehaglund	DESIGNED - KMA	REVISED -
PLOT SCALE = 1"=10'H, 1"=5'V	DRAWN - KMA	REVISED -
PLOT DATE = 1/5/2011	CHECKED - PJF	REVISED -
	DATE - 12/14/10	REVISED -

**STATE OF ILLINOIS
 DEPARTMENT OF TRANSPORTATION**

**CROSS SECTIONS
 ILLINOIS ROUTE 173 OVER NIPPERSINK CREEK**

SCALE: 1"=10'H, 1"=5'V SHEET NO. _____ OF 106 SHEETS STA. 441+00.00 TO STA. 442+03.82

F.A.P. RTE.	SECTION	COUNTY	TOTAL SHEETS	SHEET NO.
303	132 B-2	McHENRY	106	104
CONTRACT NO. 60129				
FED. ROAD DIST. NO. ILLINOIS FED. AID PROJECT				