


DATE	
BY	
SURVEYED	
NOTED	
TEMPLATE	
AREAS CHECKED	
FINAL SURVEY NOTE BOOK NO.	

DATE	
BY	
SURVEYED	
NOTED	
TEMPLATE	
AREAS CHECKED	
ORIGINAL SURVEY NOTE BOOK NO.	

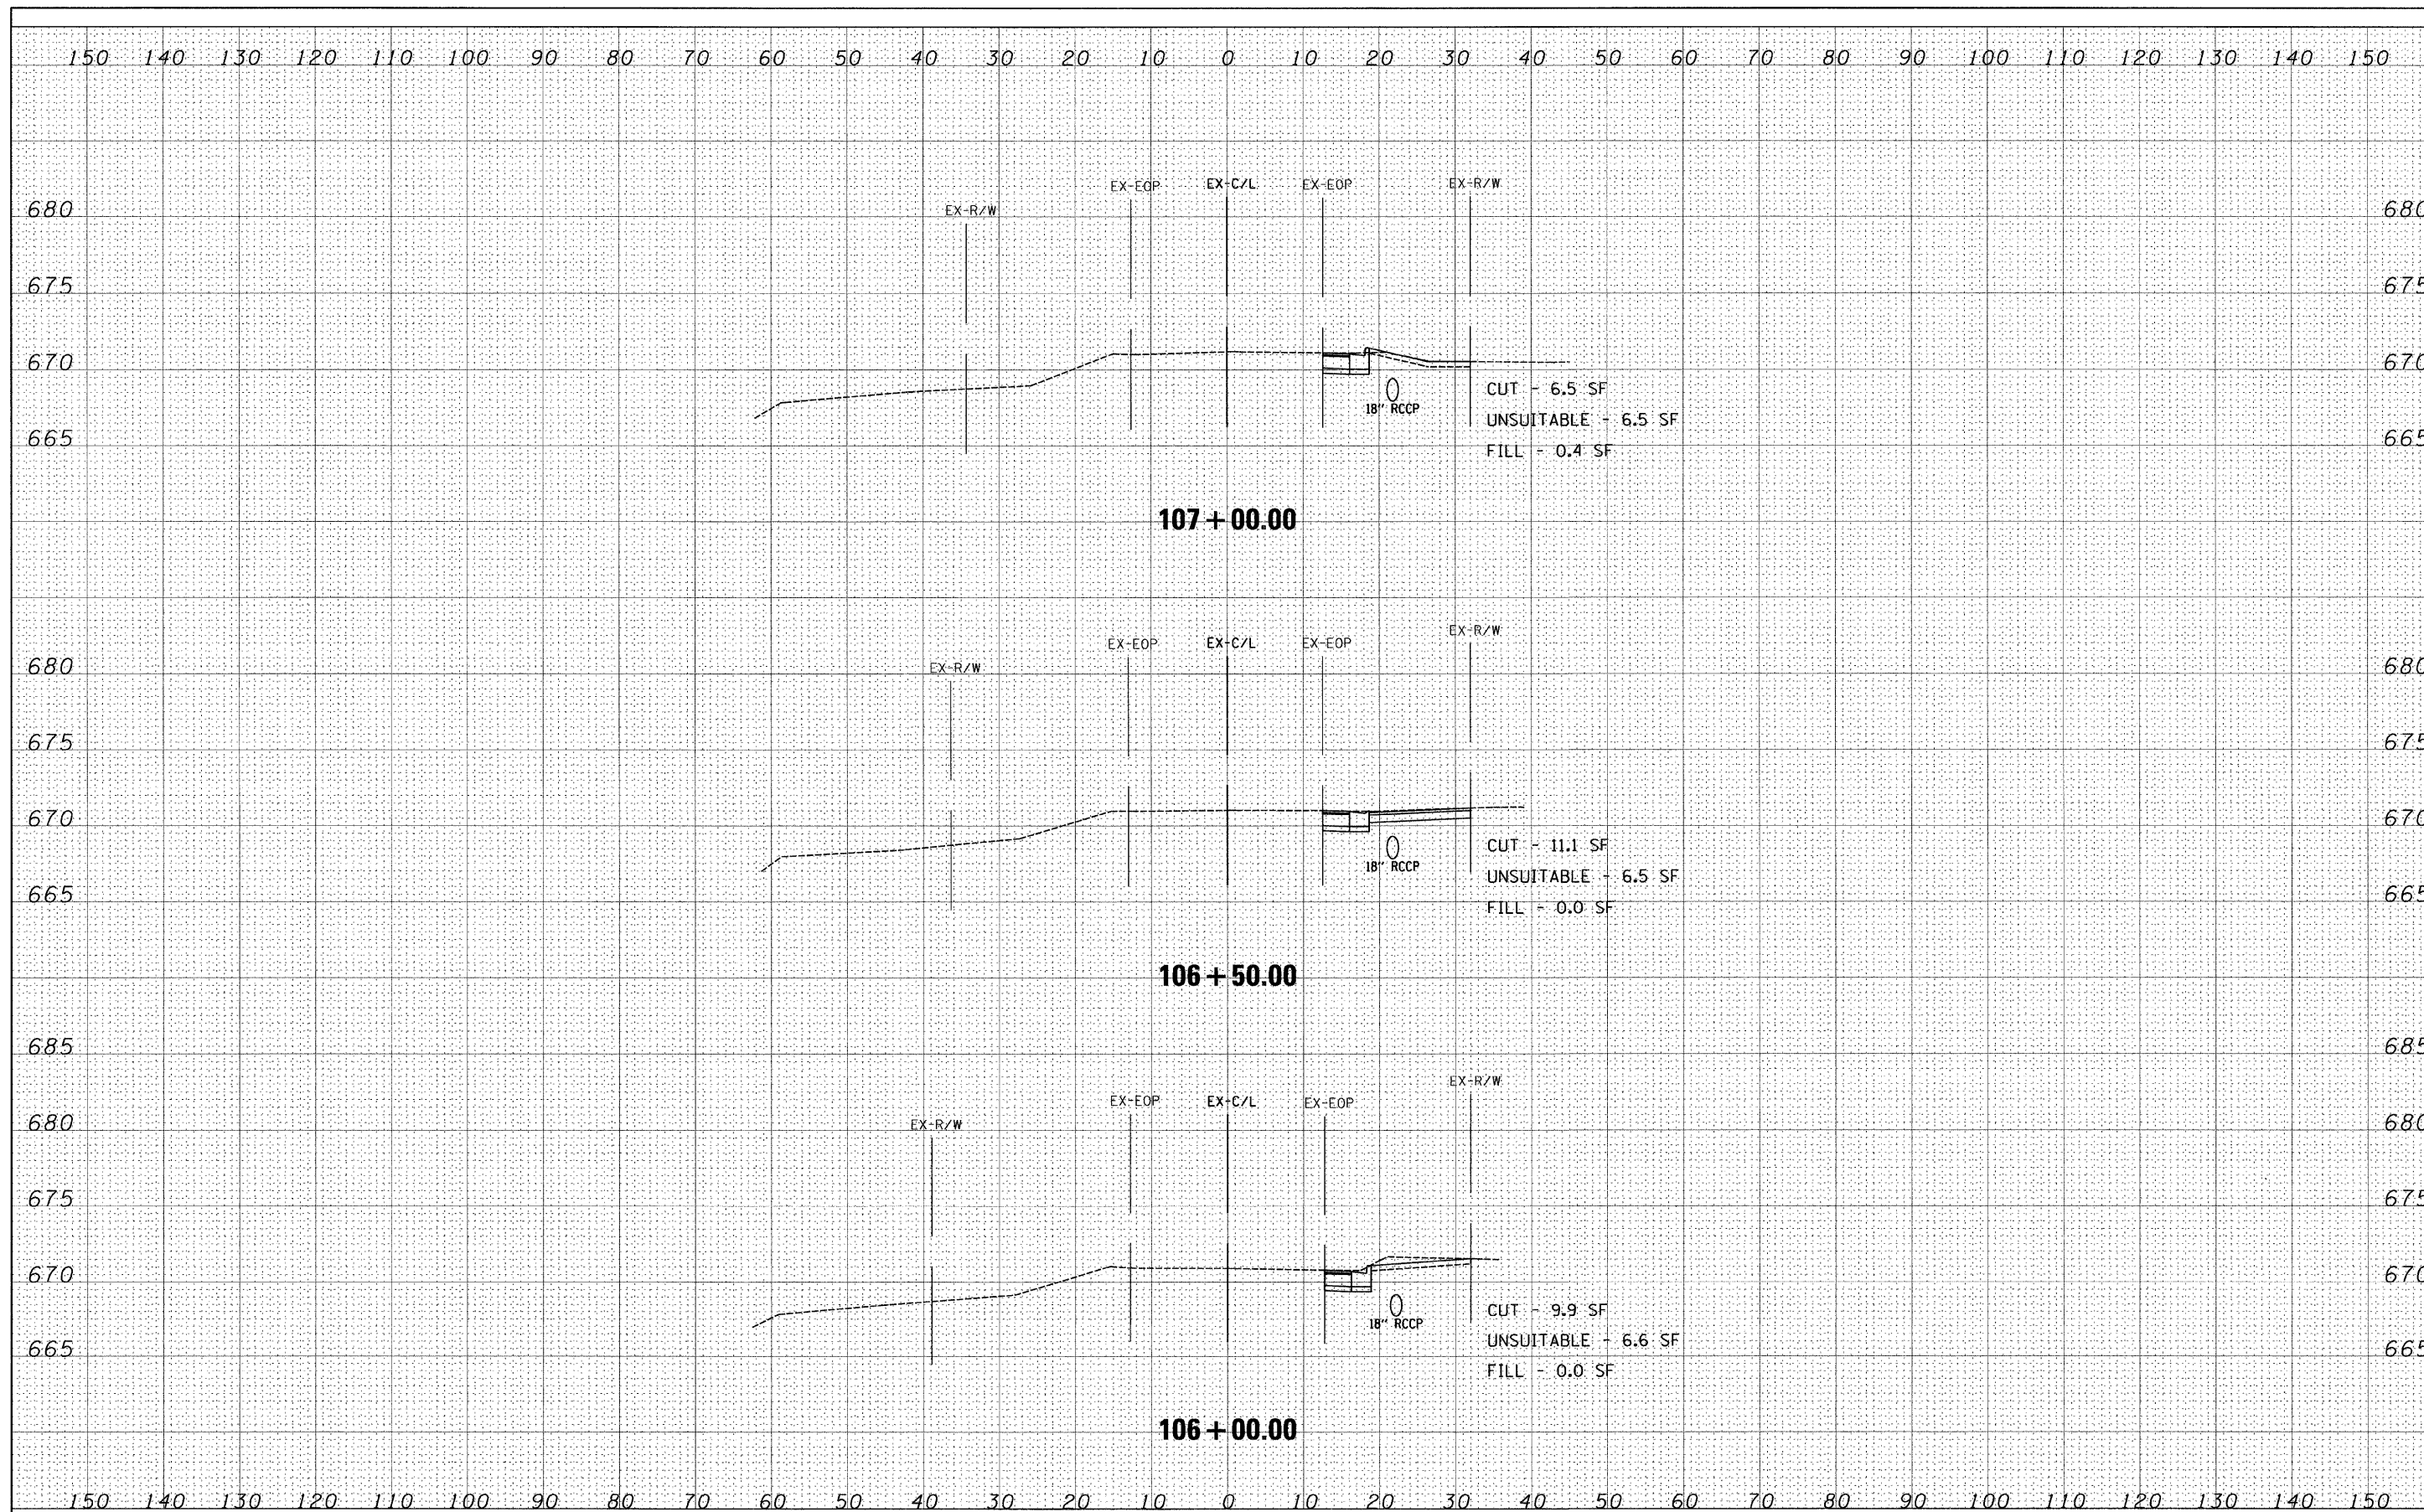

FILE NAME =  
#FILEL#

USER NAME = \_USER\_  
DESIGNED - EAF  
DRAWN - EAF  
CHECKED - RS  
DATE - 02-14-2011

REVISED -  
REVISED -  
REVISED -  
REVISED -

**STATE OF ILLINOIS  
DEPARTMENT OF TRANSPORTATION**

**IL 25 (RIVER STREET)  
CROSS SECTIONS**

SCALE: 10H 5V SHEET NO. 5 OF 8 SHEETS STA. 106+00.00 TO STA. 107+00.00

F.A.P. RTE.	SECTION	COUNTY	TOTAL SHEETS	SHEET NO.
2503	TWP-1-T	KANE	43	26
CONTRACT NO. 60K07			ILLINOIS FED. AID PROJECT	