


OMISSION
STA. 21+30 TO STA. 22+10

PROP. H.M.A. SURFACE REMOVAL, 2 1/4"
PROP. POLYMERIZED LEVELING BINDER (MACHINE METHOD), IL-4.75, N50, 3/4"
PROP. HOT-MIX ASPHALT SURFACE COURSE, MIX "D", N70, 1 1/2"

PAVEMENT MARKING LEGEND

- ① THPL PAVT MK, 4" DOUBLE YELLOW LINE, 11" C-C (TYP.)
- ② THPL PAVT MK, 4" WHITE EDGE LINE (TYP.)
- ③ THPL PAVT MK, 4" YELLOW LINE (TYP.)
- ④ THPL PAVT MK, 4" YELLOW LINE (30' SKIP 10' DASH) (TYP.)
- ⑤ THPL PAVT MK, 6" WHITE LINE (TYP.)
- ⑥ THPL PAVT MK, LETTERS & SYMBOLS (TYP.)
- ⑦ THPL PAVT MK, 24" WHITE STOP BAR (TYP.)
- ⑧ THPL PAVT MK, 6" WHITE DOTTED LINE (6' SKIP 2' DASH) (TYP.)
- ⑨ THPL PAVT MK, 12" YELLOW DIAGONALS (TYP.)
- ⑩ THPL PAVT MK, 8" WHITE LINE (TYP.)
- ⑪ THPL PAVT MK, 12" WHITE DIAGONALS (TYP.)

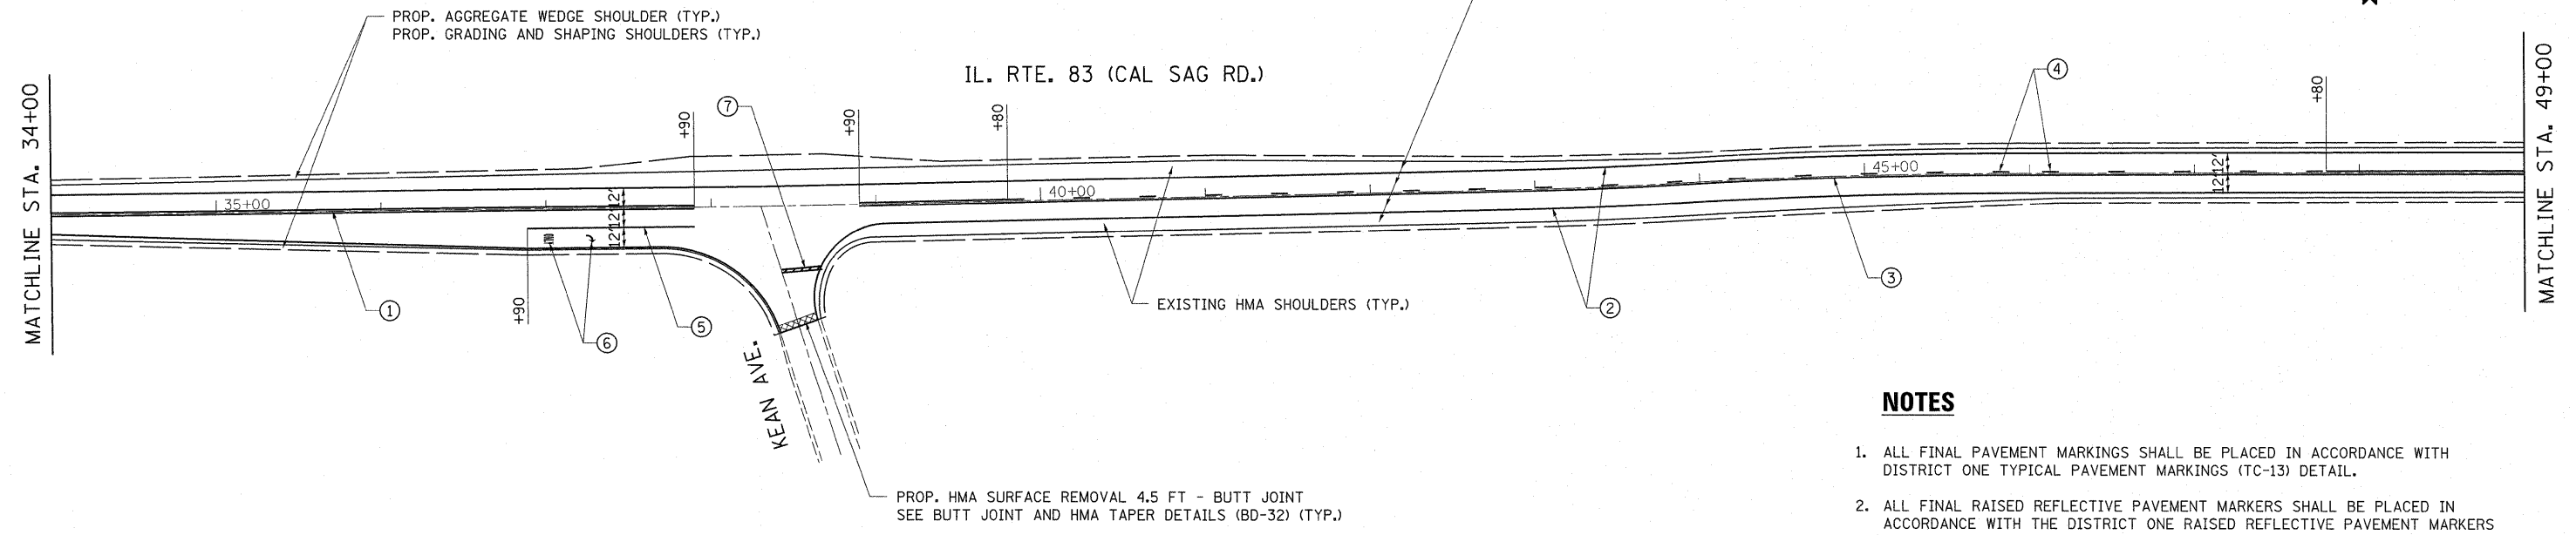

PROP. H.M.A. SURFACE REMOVAL, 2 1/4"
PROP. POLYMERIZED LEVELING BINDER (MACHINE METHOD), IL-4.75, N50, 3/4"
PROP. HOT-MIX ASPHALT SURFACE COURSE, MIX "D", N70, 1 1/2"

PROP. HMA SURFACE REMOVAL 4.5 FT - BUTT JOINT
SEE BUTT JOINT AND HMA TAPER DETAILS (BD-32) (TYP.)

NOTES

1. ALL FINAL PAVEMENT MARKINGS SHALL BE PLACED IN ACCORDANCE WITH DISTRICT ONE TYPICAL PAVEMENT MARKINGS (TC-13) DETAIL.
2. ALL FINAL RAISED REFLECTIVE PAVEMENT MARKERS SHALL BE PLACED IN ACCORDANCE WITH THE DISTRICT ONE RAISED REFLECTIVE PAVEMENT MARKERS (TC-11) DETAIL.

FILE NAME =	USER NAME = pooscehal	DESIGNED -	REVISED -	STATE OF ILLINOIS DEPARTMENT OF TRANSPORTATION	IL RTE. 83 (CALUMET SAG RD.) (US 45 TO HIGHWOOD DR.) ROADWAY AND PAVEMENT MARKING PLAN	F.A.P. RTE. 344	SECTION 525-2-RS-1	COUNTY COOK	TOTAL SHEETS 19	SHEET NO. 6
ci:\pw_work\pwsdot\pooscehal\d0187931\0152910-sht-plan.dgn	PLOT SCALE = 50.0000' / IN.	DRAWN -	REVISED -		SCALE: 1"=50'	SHEET NO. 2 OF 4 SHEETS	STA. 19+00 TO STA. 49+00	CONTRACT NO. 60K60		ILLINOIS FED. AID PROJECT
	PLOT DATE = 2/1/2011	CHECKED -	REVISED -							
		DATE -	REVISED -							