



EXISTING TYPICAL SECTION

CERMAK ROAD  
STA 143+00 TO STA 157+91  
STA 161+93 TO STA 163+67

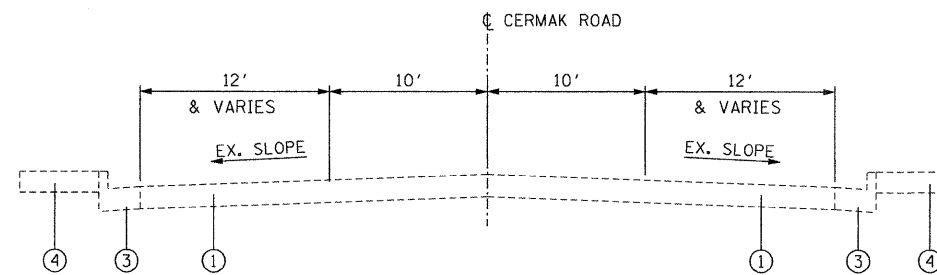


EXISTING TYPICAL SECTION

CERMAK ROAD  
STA 163+67 TO STA 173+12  
(SEE NOTE 2)

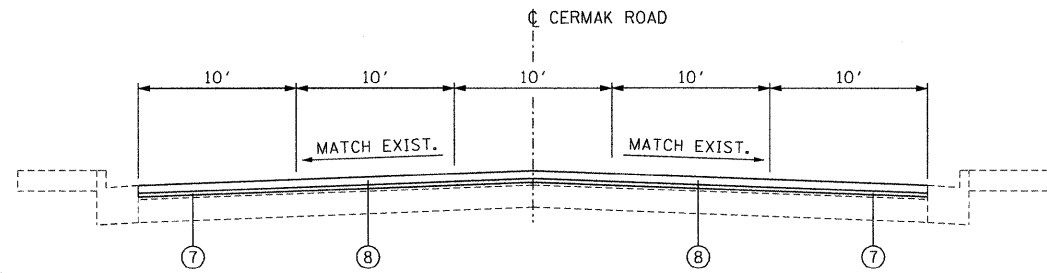


PROPOSED TYPICAL SECTION

CERMAK ROAD  
STA 143+00 TO STA 157+91  
STA 161+93 TO STA 163+67

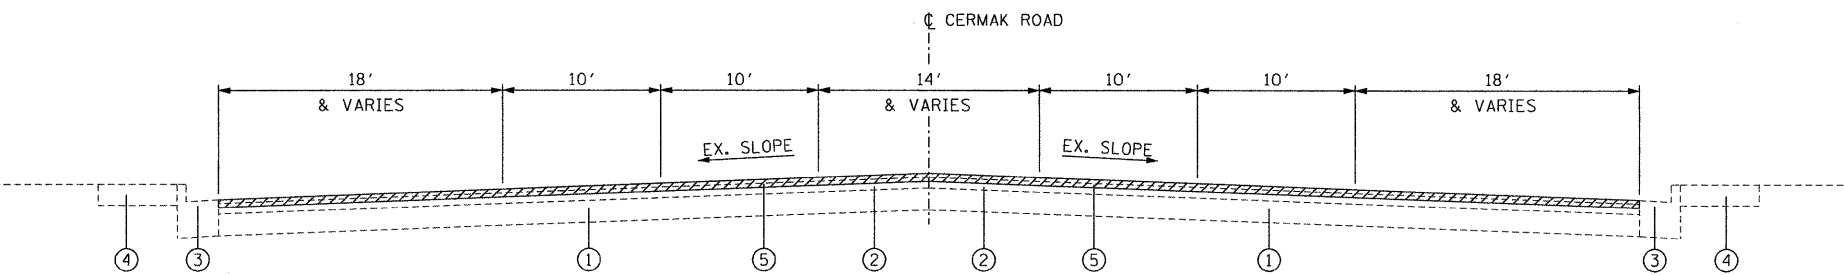

EXISTING TYPICAL SECTION

CERMAK ROAD  
STA 173+12 TO STA 209+00  
STA 210+48 TO STA 218+00

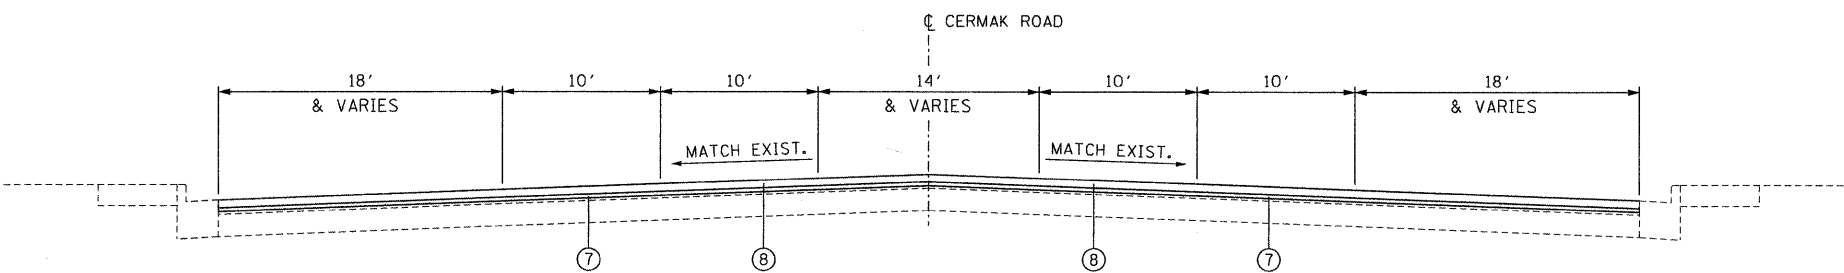

PROPOSED TYPICAL SECTION

CERMAK ROAD  
STA 173+12 TO STA 209+00  
STA 210+48 TO STA 218+00

**LEGEND**

- ① EXISTING P.C.C. BASE (+/-9")
- ② EXISTING HMA SURFACE (+/-4")
- ③ EXISTING B-6.12 CURB & GUTTER
- ④ EXISTING P.C.C. SIDEWALK
- ⑤ PROPOSED HMA SURFACE REMOVAL, 2 1/4" (SEE NOTE 1)
- ⑦ PROPOSED POLYMERIZED LEVELING BINDER (MACHINE METHOD), IL-4.75, N50, 3/4"
- ⑧ PROPOSED HMA SURFACE COURSE, MIX. "D", N70 (IL-9.5 MM), 1 1/2"

**NOTES**

1. THE CONTRACTOR SHALL PERFORM THE PAVEMENT PATCHING OPERATIONS PRIOR TO THE HMA SURFACE REMOVAL OPERATION. SEE IDOT DISTRICT 1 DETAIL PAVEMENT PATCHING FOR HMA SURFACED PAVEMENT (BD-22) FOR ADDITIONAL INFORMATION.
2. CLASS B PATCHING PERFORMED THROUGHOUT CONCRETE SECTION ONLY.

**OMISSIONS**

STA 157+91 TO STA 161+93  
STA 209+00 TO STA 210+48

HOT MIX ASPHALT MIXTURE REQUIREMENTS	
MIXTURE TYPE	AIR VOIDS @ Ndes
PAVEMENT RESURFACING	
HOT-MIX ASPHALT SURFACE COURSE, MIX "D", N70 (IL-9.5mm)	4% @ 70 GYR.
POLYMERIZED LEVELING BINDER (MACHINE METHOD), IL-4.75, N50	4% @ 50 GYR.
PATCHING	
CLASS D PATCHES (HMA BINDER IL-19 MM)	4% @ 70 GYR.
HMA REPLACEMENT OVER PATCHES (HMA BINDER IL-19MM)	4% @ 70 GYR.

MIXTURE NOTES:

1. THE UNIT WEIGHT USED TO CALCULATE ALL HOT-MIX ASPHALT SURFACE MIXTURES IS 112 LBS/SQ YD/IN
2. THE "AC TYPE" FOR POLYMERIZED HMA MIXES SHALL BE "SBS/SBR PG70-22" AND FOR NON-POLYMERIZED HMA THE "AC TYPE" SHALL BE "PG 64-22" UNLESS MODIFIED BY DISTRICT ONE SPECIAL PROVISIONS. FOR "PERCENT OF RAP" SEE DISTRICT ONE SPECIAL PROVISIONS.
3. CONTRACTOR SHALL PATCH BEFORE MILLING.



200 22ND Street, Suite 216, Lombard, IL 60148  
630.705.0110 voice, 630.839.2566 fax  
www.mps-il.com

MILLENNIA PROFESSIONAL SERVICES

DESIGNED - CML	REVISED -
DRAWN - JGH	REVISED -
CHECKED - TVN	REVISED -
DATE - 02/09/11	REVISED -

STATE OF ILLINOIS  
DEPARTMENT OF TRANSPORTATION

CERMAK ROAD  
HALSTED ST. TO McCORMICK SQUARE

TYPICAL SECTIONS

SCALE: 1"=50' SHEET NO. OF SHEETS STA. TO STA.

F.A.U. RTE.	SECTION	COUNTY	TOTAL SHEETS	SHEET NO.
1453	2010-033- RS	COOK	23	5
CONTRACT NO. 60K86				

Rev. TYP-01