
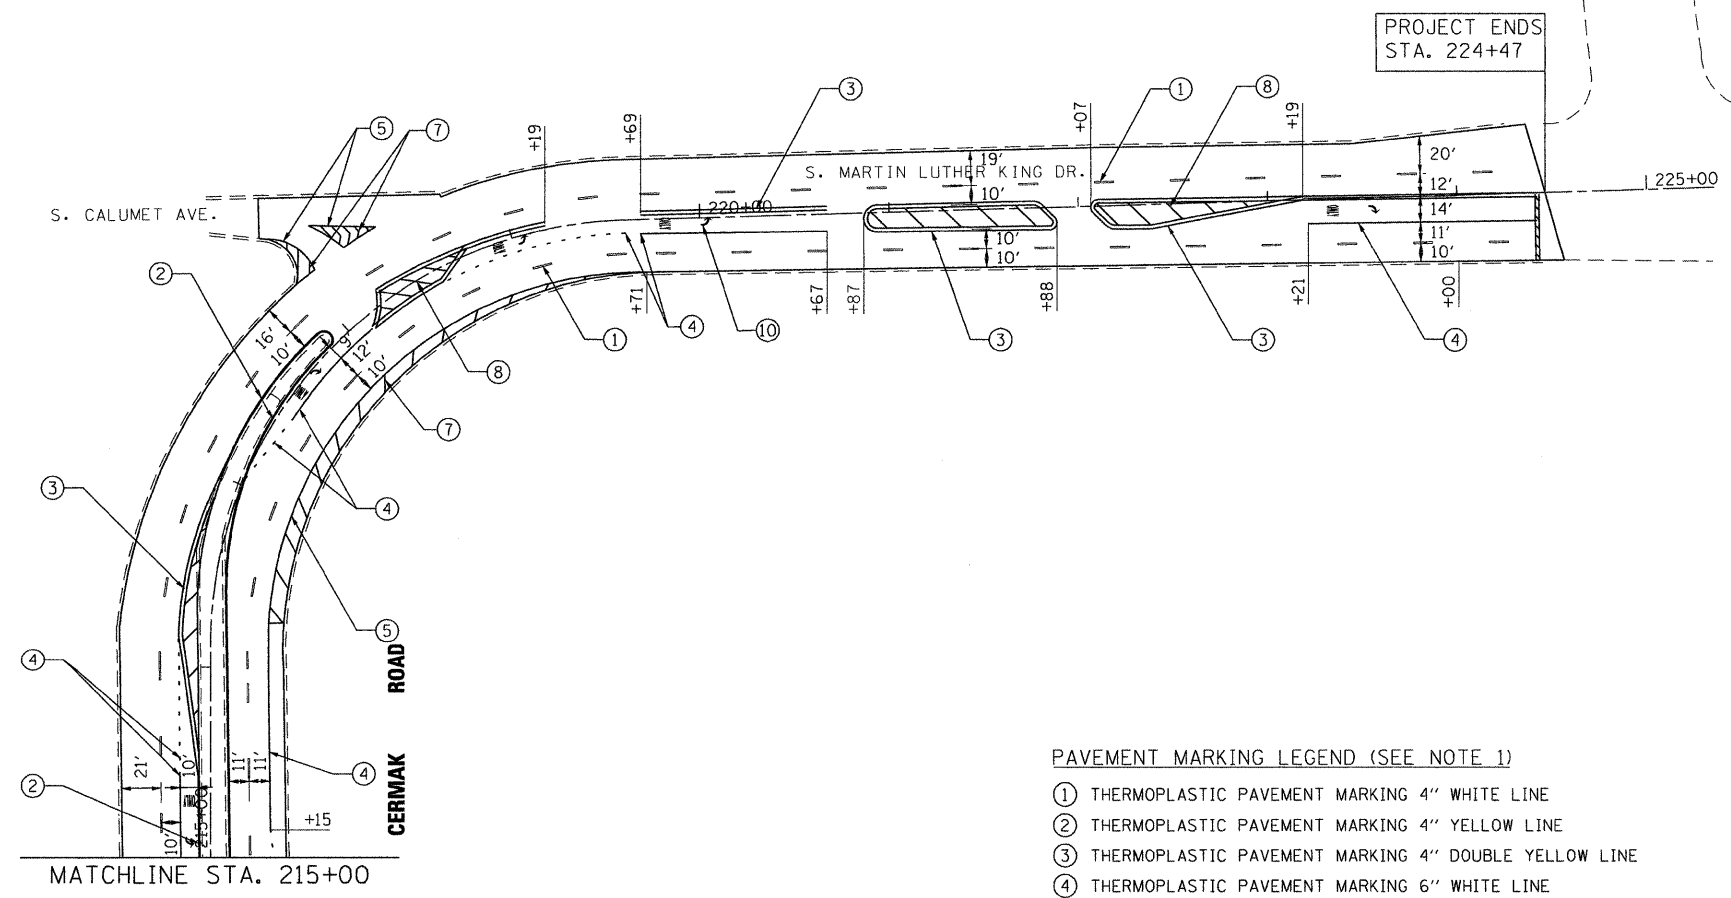


NOTES:
 1. REFER TO CITY OF CHICAGO TYPICAL PAVEMENT MARKINGS (TC-24) FOR ADDITIONAL INFORMATION.

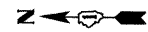

PAVEMENT MARKING LEGEND (SEE NOTE 1)

- ① THERMOPLASTIC PAVEMENT MARKING 4" WHITE LINE
- ② THERMOPLASTIC PAVEMENT MARKING 4" YELLOW LINE
- ③ THERMOPLASTIC PAVEMENT MARKING 4" DOUBLE YELLOW LINE
- ④ THERMOPLASTIC PAVEMENT MARKING 6" WHITE LINE
- ⑤ THERMOPLASTIC PAVEMENT MARKING 8" WHITE LINE
- ⑥ THERMOPLASTIC PAVEMENT MARKING 8" YELLOW LINE
- ⑦ THERMOPLASTIC PAVEMENT MARKING 12" DIAGONAL WHITE LINE
- ⑧ THERMOPLASTIC PAVEMENT MARKING 12" DIAGONAL YELLOW LINE
- ⑨ THERMOPLASTIC PAVEMENT MARKING 24" WHITE STOP BAR
- ⑩ THERMOPLASTIC PAVEMENT MARKING LETTERS AND SYMBOLS (TYP)

FILE NAME = P:\2009\ME09086-Var\Var_Plan\CADD\W024-Cermak\Shsta\12-D160K86-Pmk-03.dgn
 PLOT SCALE = 50/0000
 USER NAME = Millennium P-Professional Services

200 22ND Street, Suite 216, Lombard, IL 60148
 630.705.0110 voice, 630.839.2566 fax
 www.mps-il.com
MILLENNIA PROFESSIONAL SERVICES

DESIGNED - CML	REVISED -
DRAWN - JGH	REVISED -
CHECKED - TVN	REVISED -
DATE - 02/09/11	REVISED -

STATE OF ILLINOIS
DEPARTMENT OF TRANSPORTATION

CERMAK ROAD
HALSTED ST. TO McCORMICK SQUARE

SCALE: 1"=50' SHEET NO. OF SHEETS STA. 200+00 TO STA. 224+47

F.A.U. RTE.	SECTION	COUNTY	TOTAL SHEETS	SHEET NO.
1453	2010-033- RS	COOK	23	11
CONTRACT NO. 60K86				
FED. ROAD DIST. NO. 1 ILLINOIS FED. AID PROJECT				

P:\2009\ME09086-Var\Var_Plan\CADD\W024-Cermak\Shsta\12-D160K86-Pmk-03.dgn